




Do not scale dimensions off this drawing. Check all dimensions and report any discrepancies to the Architect before proceeding with the works. Notify the Architect immediately of any discrepancies between the drawings and other contract documents.

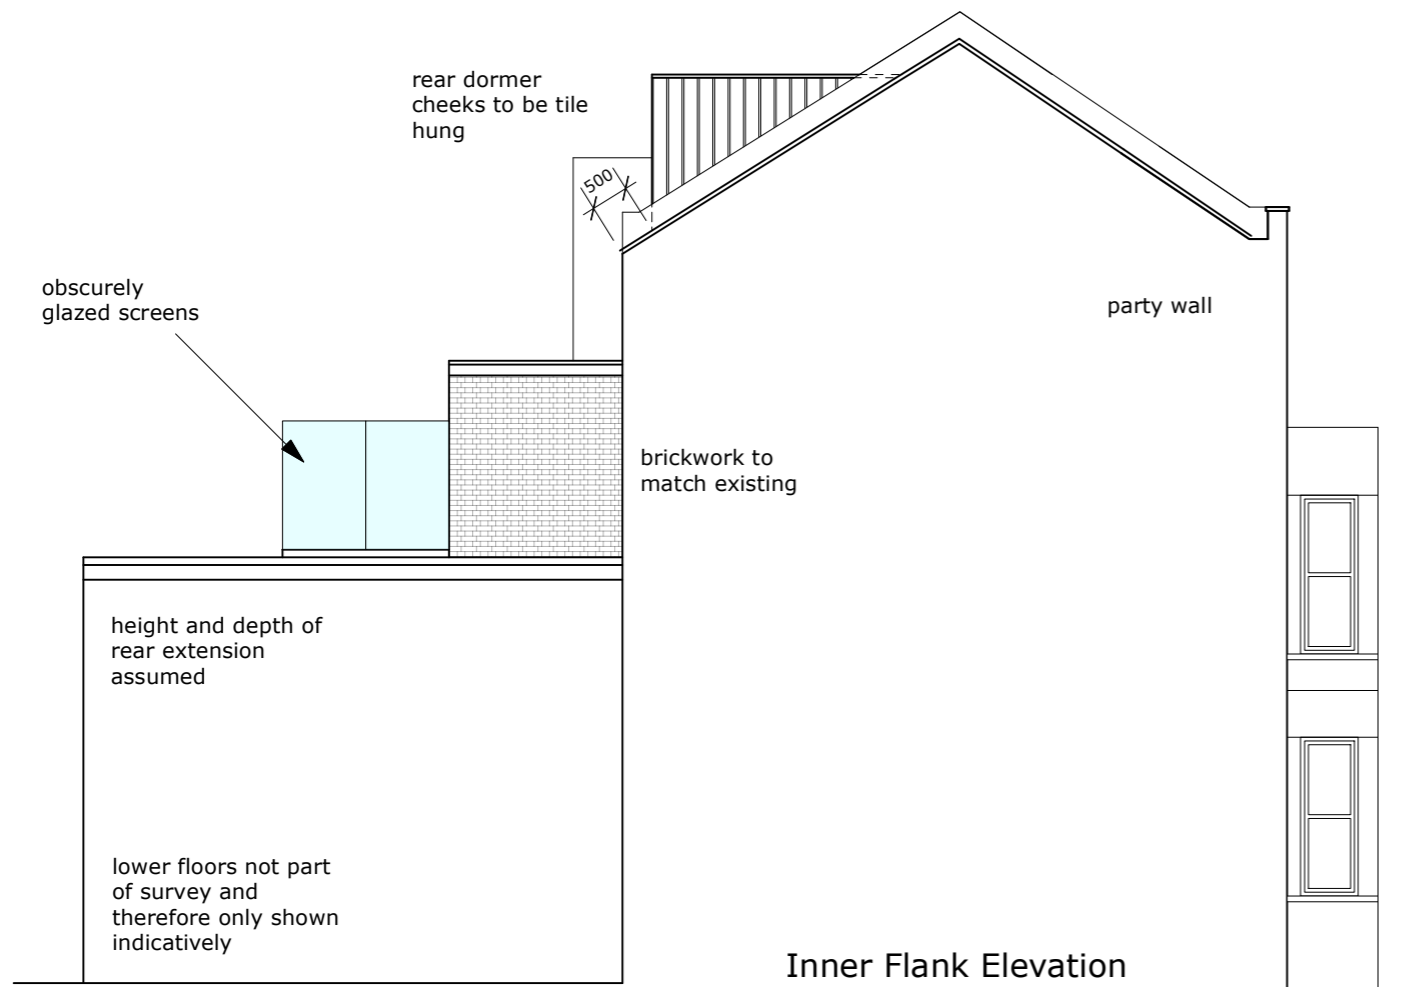


Inner Flank Elevation

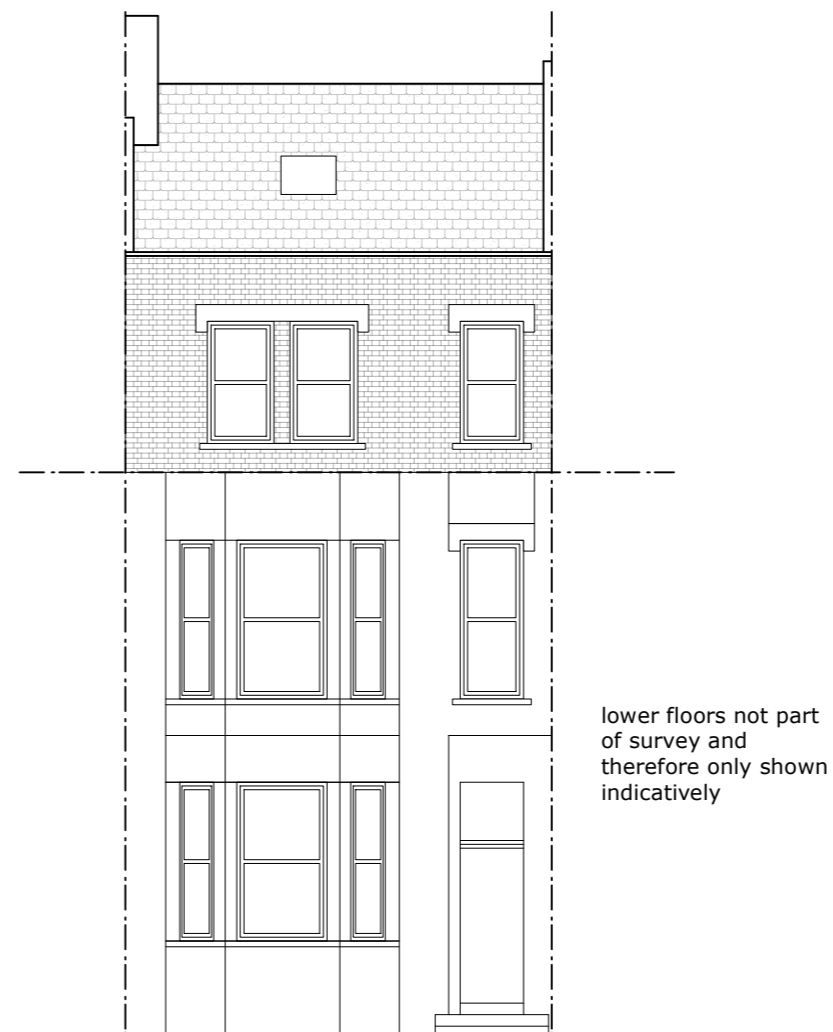

Front Elevation (as existing)

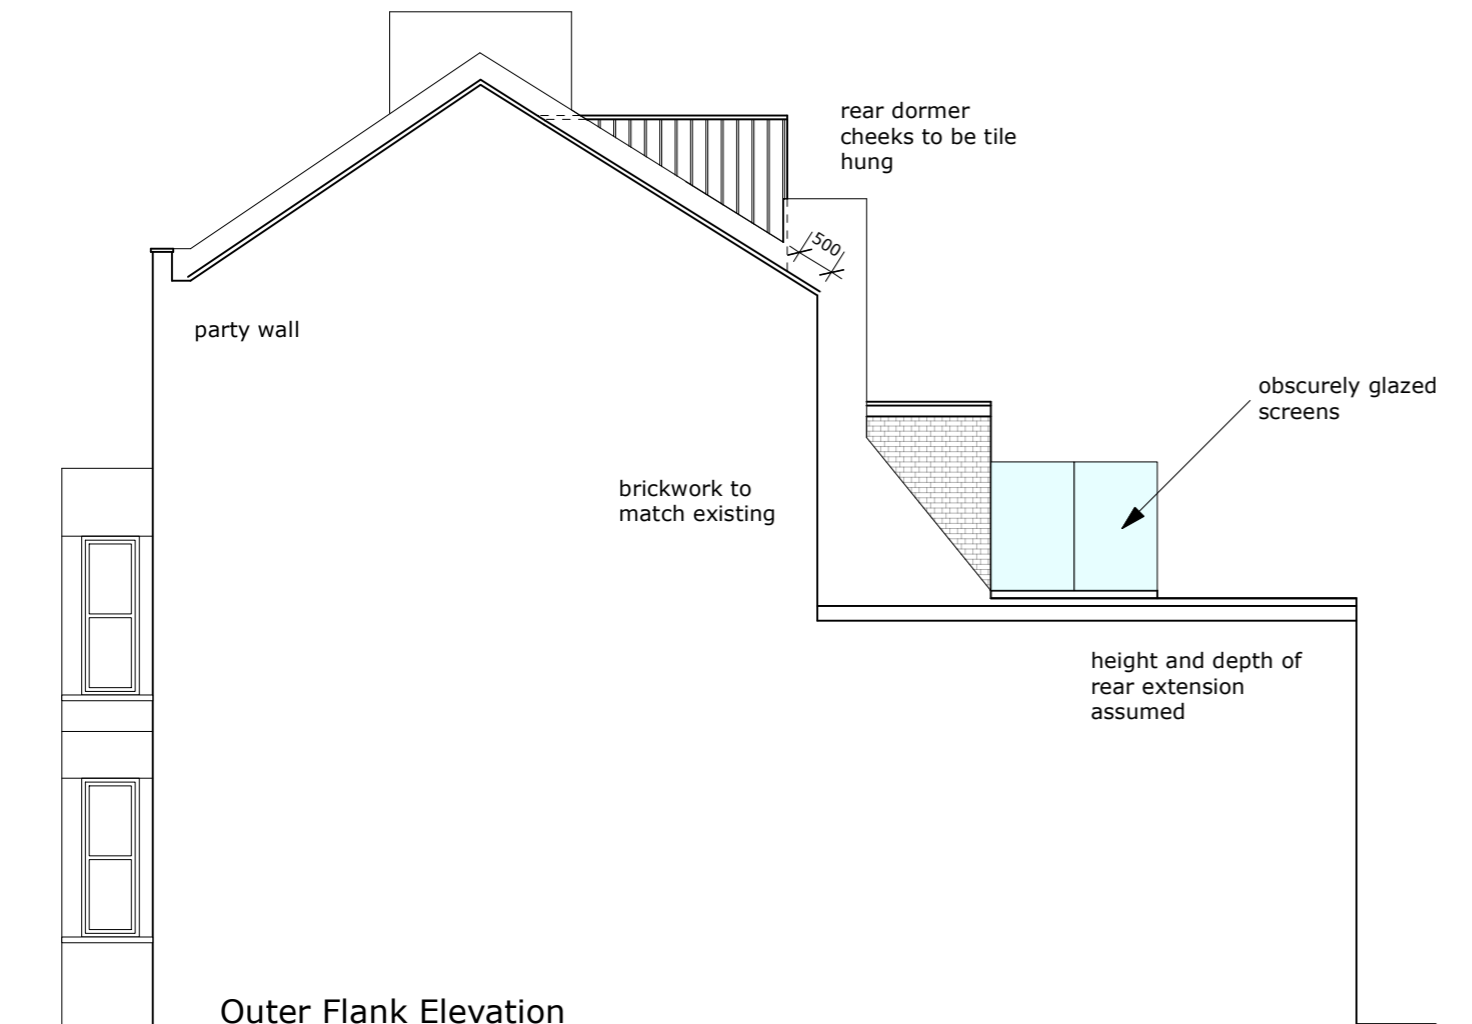

Outer Flank Elevation

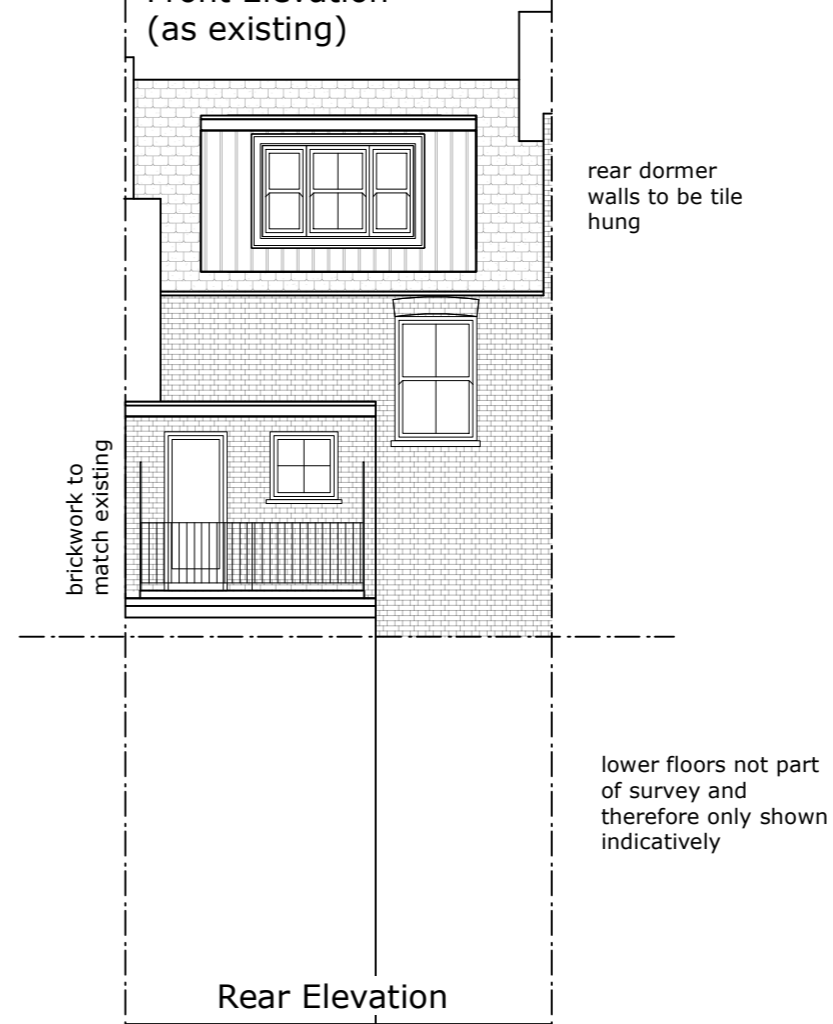

Rear Elevation

80 elphinstone road, hastings, tn34 2bs 07881 822 805 christina@skylinedesignltd.co.uk

Rev. A: 01.02.24  
Front Dormer omitted, rear dormer set up from eaves, made wider and Juliette balcony omitted.

job  
27 Gascony Avenue, Top Floor Flat, London, NW6 4NB

drawing

PROPOSED ELEVATIONS

scale  
1:100 @ A3

date  
01.11.22

no  
620.100.PL.06

rev  
A