
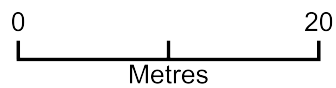


25B Fitzjohn's Avenue, London, NW3 5JY

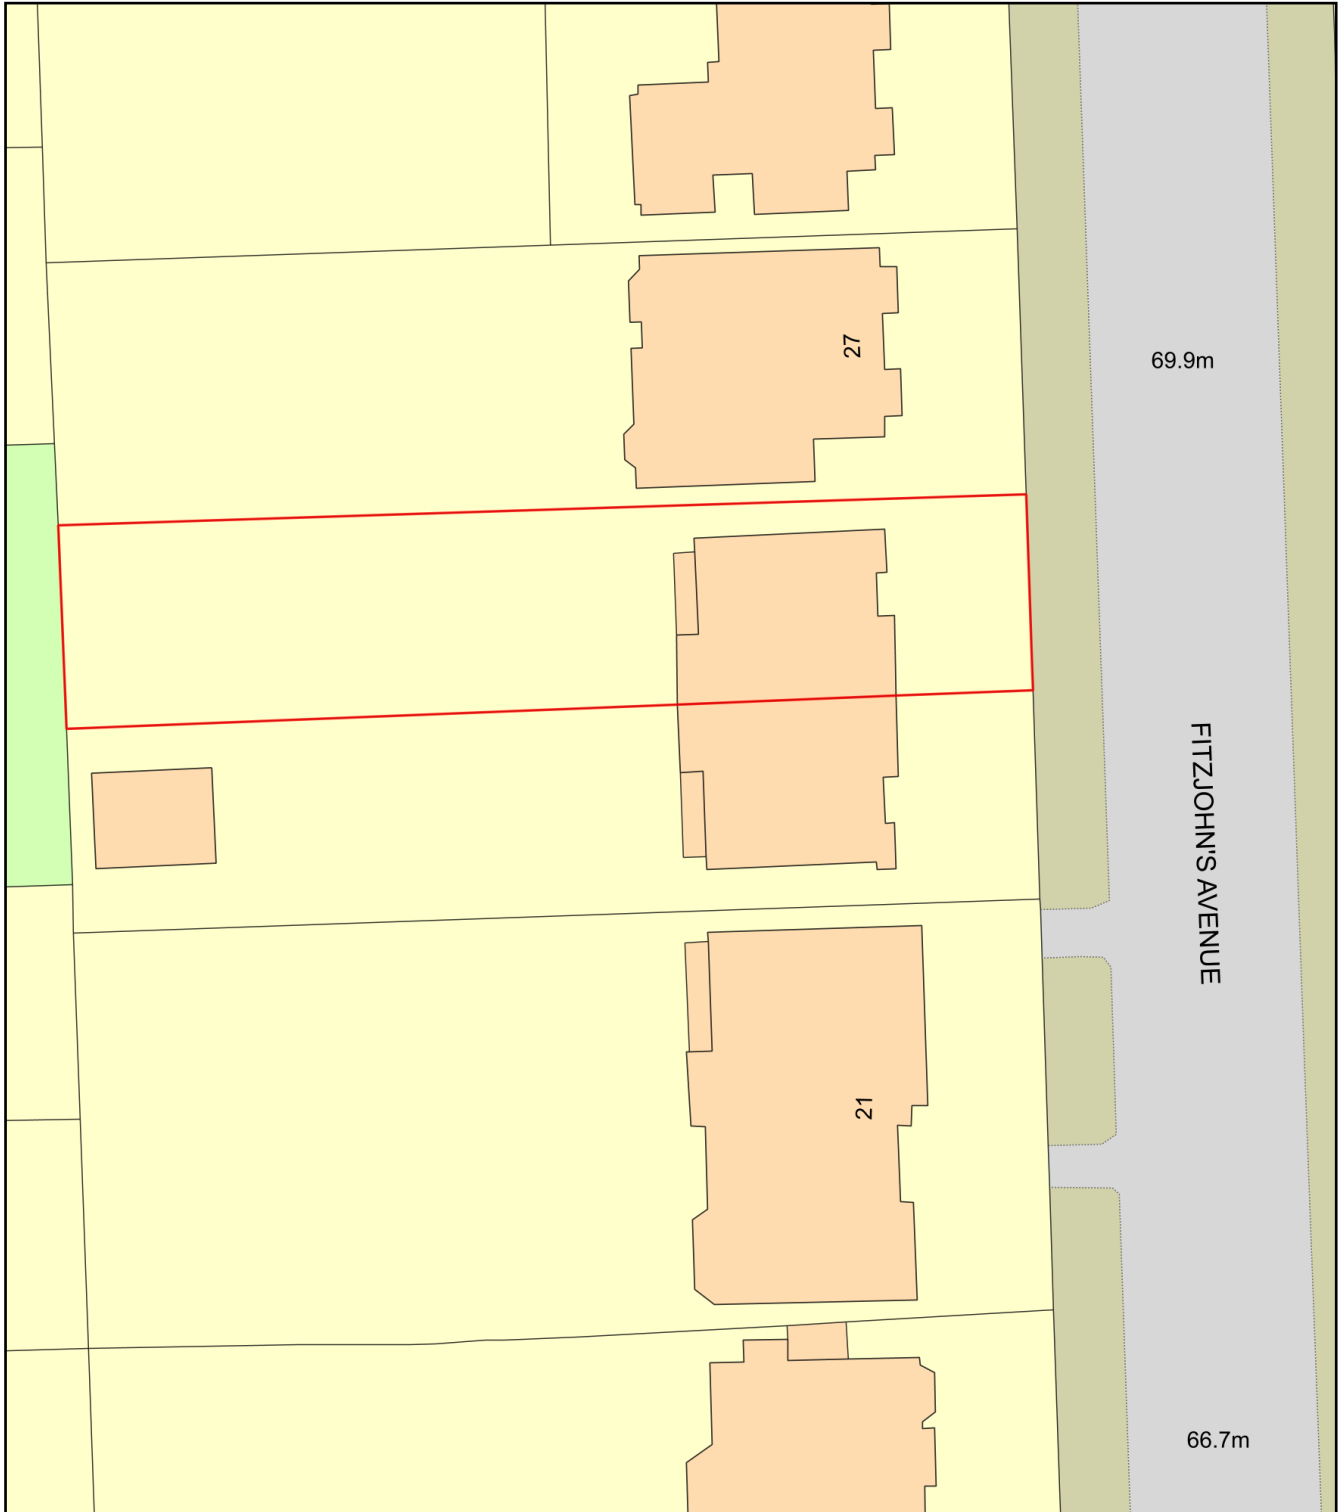

Plan Produced for: Gary Drennan

Date Produced: 01 Dec 2023

Plan Reference Number: TQRQM23335144803347

Scale: 1:500 @ A4