



1. THE COPYRIGHT OF THIS DRAWING IS VESTED IN © AC DESIGN SOLUTIONS LTD AND IT MAY NOT BE REPRODUCED IN FULL, PART OR USED FOR THE MANUFACTURE OF ANY ARTICLE WITHOUT THE EXPRESS PERMISSION OF THE COPYRIGHT HOLDER.
2. **DO NOT SCALE FROM THIS DRAWING** ALL DIMENSIONS AND LEVELS TO BE CHECKED ON SITE AND VERIFIED BY THE CONTRACTOR PRIOR TO PURCHASING ANY MATERIALS.
3. ANY SPECIFICATION NOTED ON THESE DRAWINGS SHOULD BE **APPROVED BY BUILDING CONTROL** PRIOR TO PURCHASING ANY MATERIALS.
4. ALL DIMENSIONS ARE IN MM UNLESS NOTED OTHERWISE.
5. REPORT ALL DRAWING ERRORS, OMISSIONS AND DISCREPANCIES TO AC DESIGN SOLUTIONS LTD.
6. THE TEMPORARY WORKS AND THE STRUCTURAL INTEGRITY OF THE EXISTING AND PROPOSED STRUCTURES WITHIN AND ADJACENT TO THE WORKS ARE THE SOLE RESPONSIBILITY OF THE CONTRACTOR.
7. NO VARIATIONS TO THE DRAWINGS WILL BE PERMITTED WITHOUT THE WRITTEN APPROVAL OF AC DESIGN SOLUTIONS LTD.

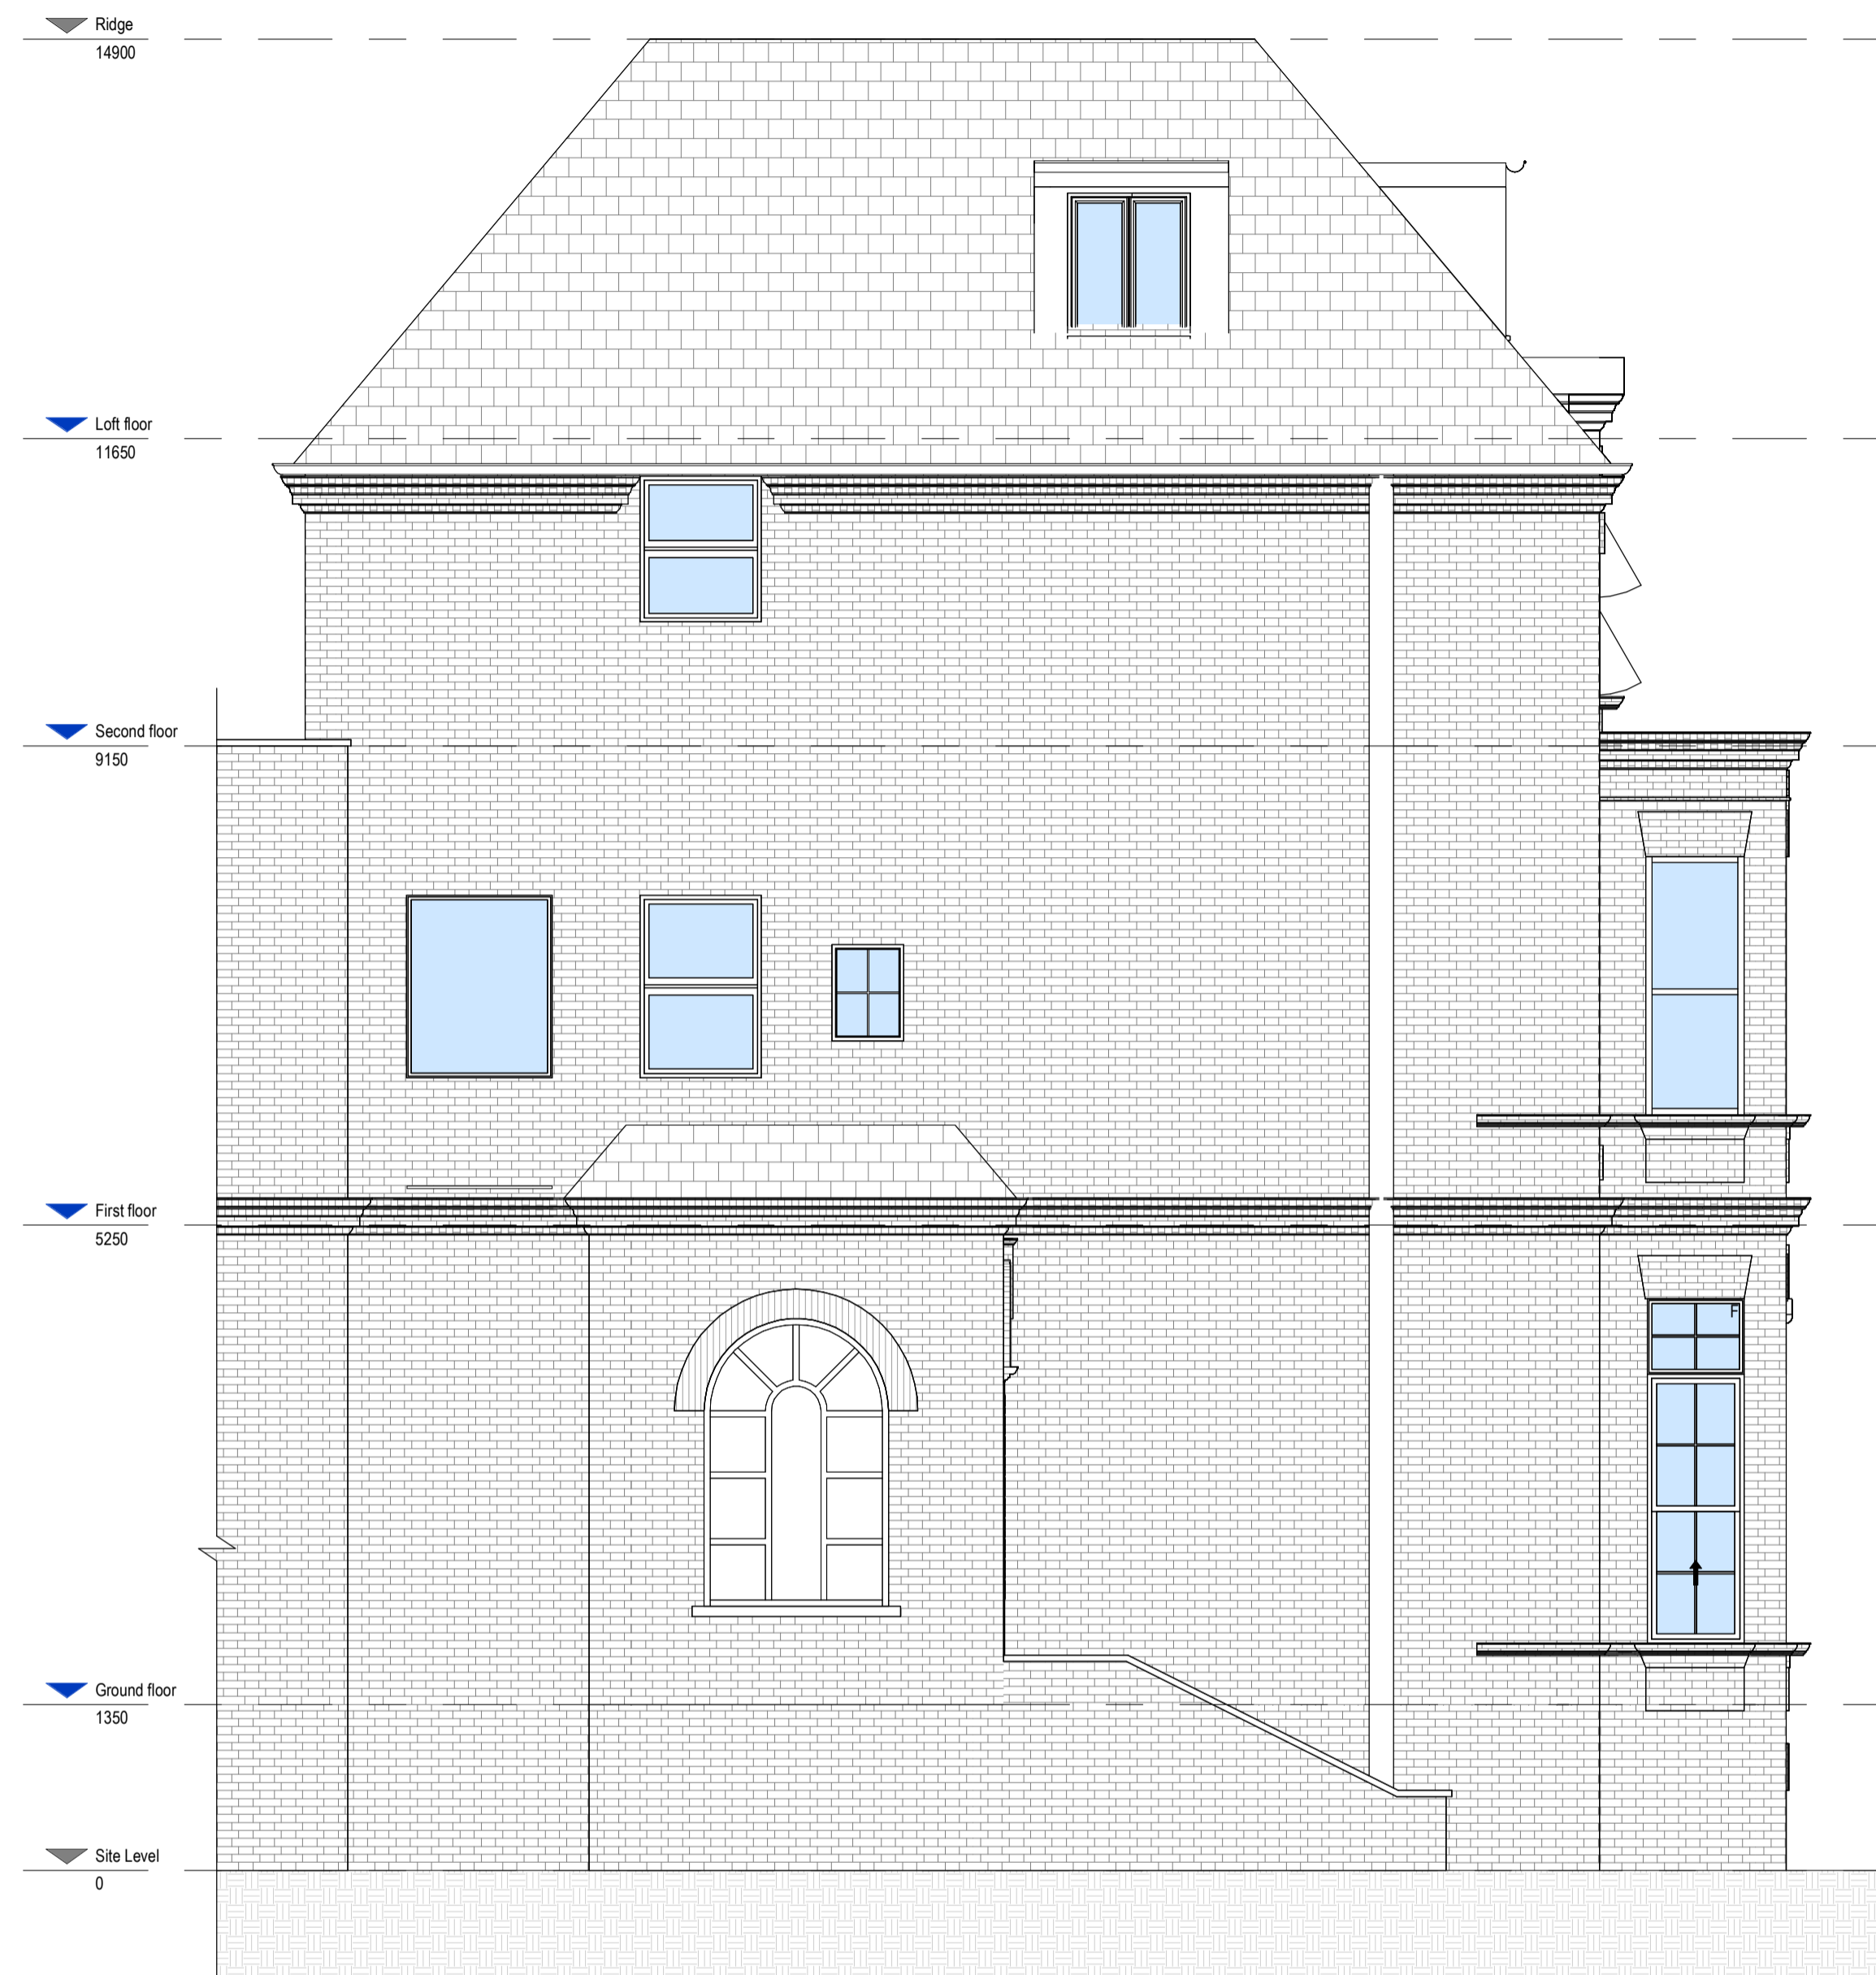

REV	DESCRIPTION	DATE	BY
02	Change of condenser unit location	02.02.2024	M.E

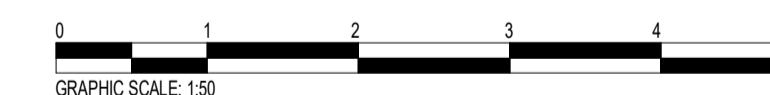

PROJECT STATUS	PLANNING		
PROJECT	FLAT 3, 30 FITZJOHN AVENUE		
TITLE	PROPOSED SIDE ELEVATIONS		
CLIENT	FLORIAN		
DRAWN BY	CHECKED BY	DATE	SCALE (@A1)
ME	ZC	02/02/2024	1:50
DRAWING NUMBER	UK23066-TD-A-203		
PROJECT NUMBER	BUILDING CLASS	PHASE	REVISION
UK23066			02

1 PROPOSED LEFT SIDE ELEVATION
1:50

2 PROPOSED RIGHT SIDE ELEVATION
1:50