


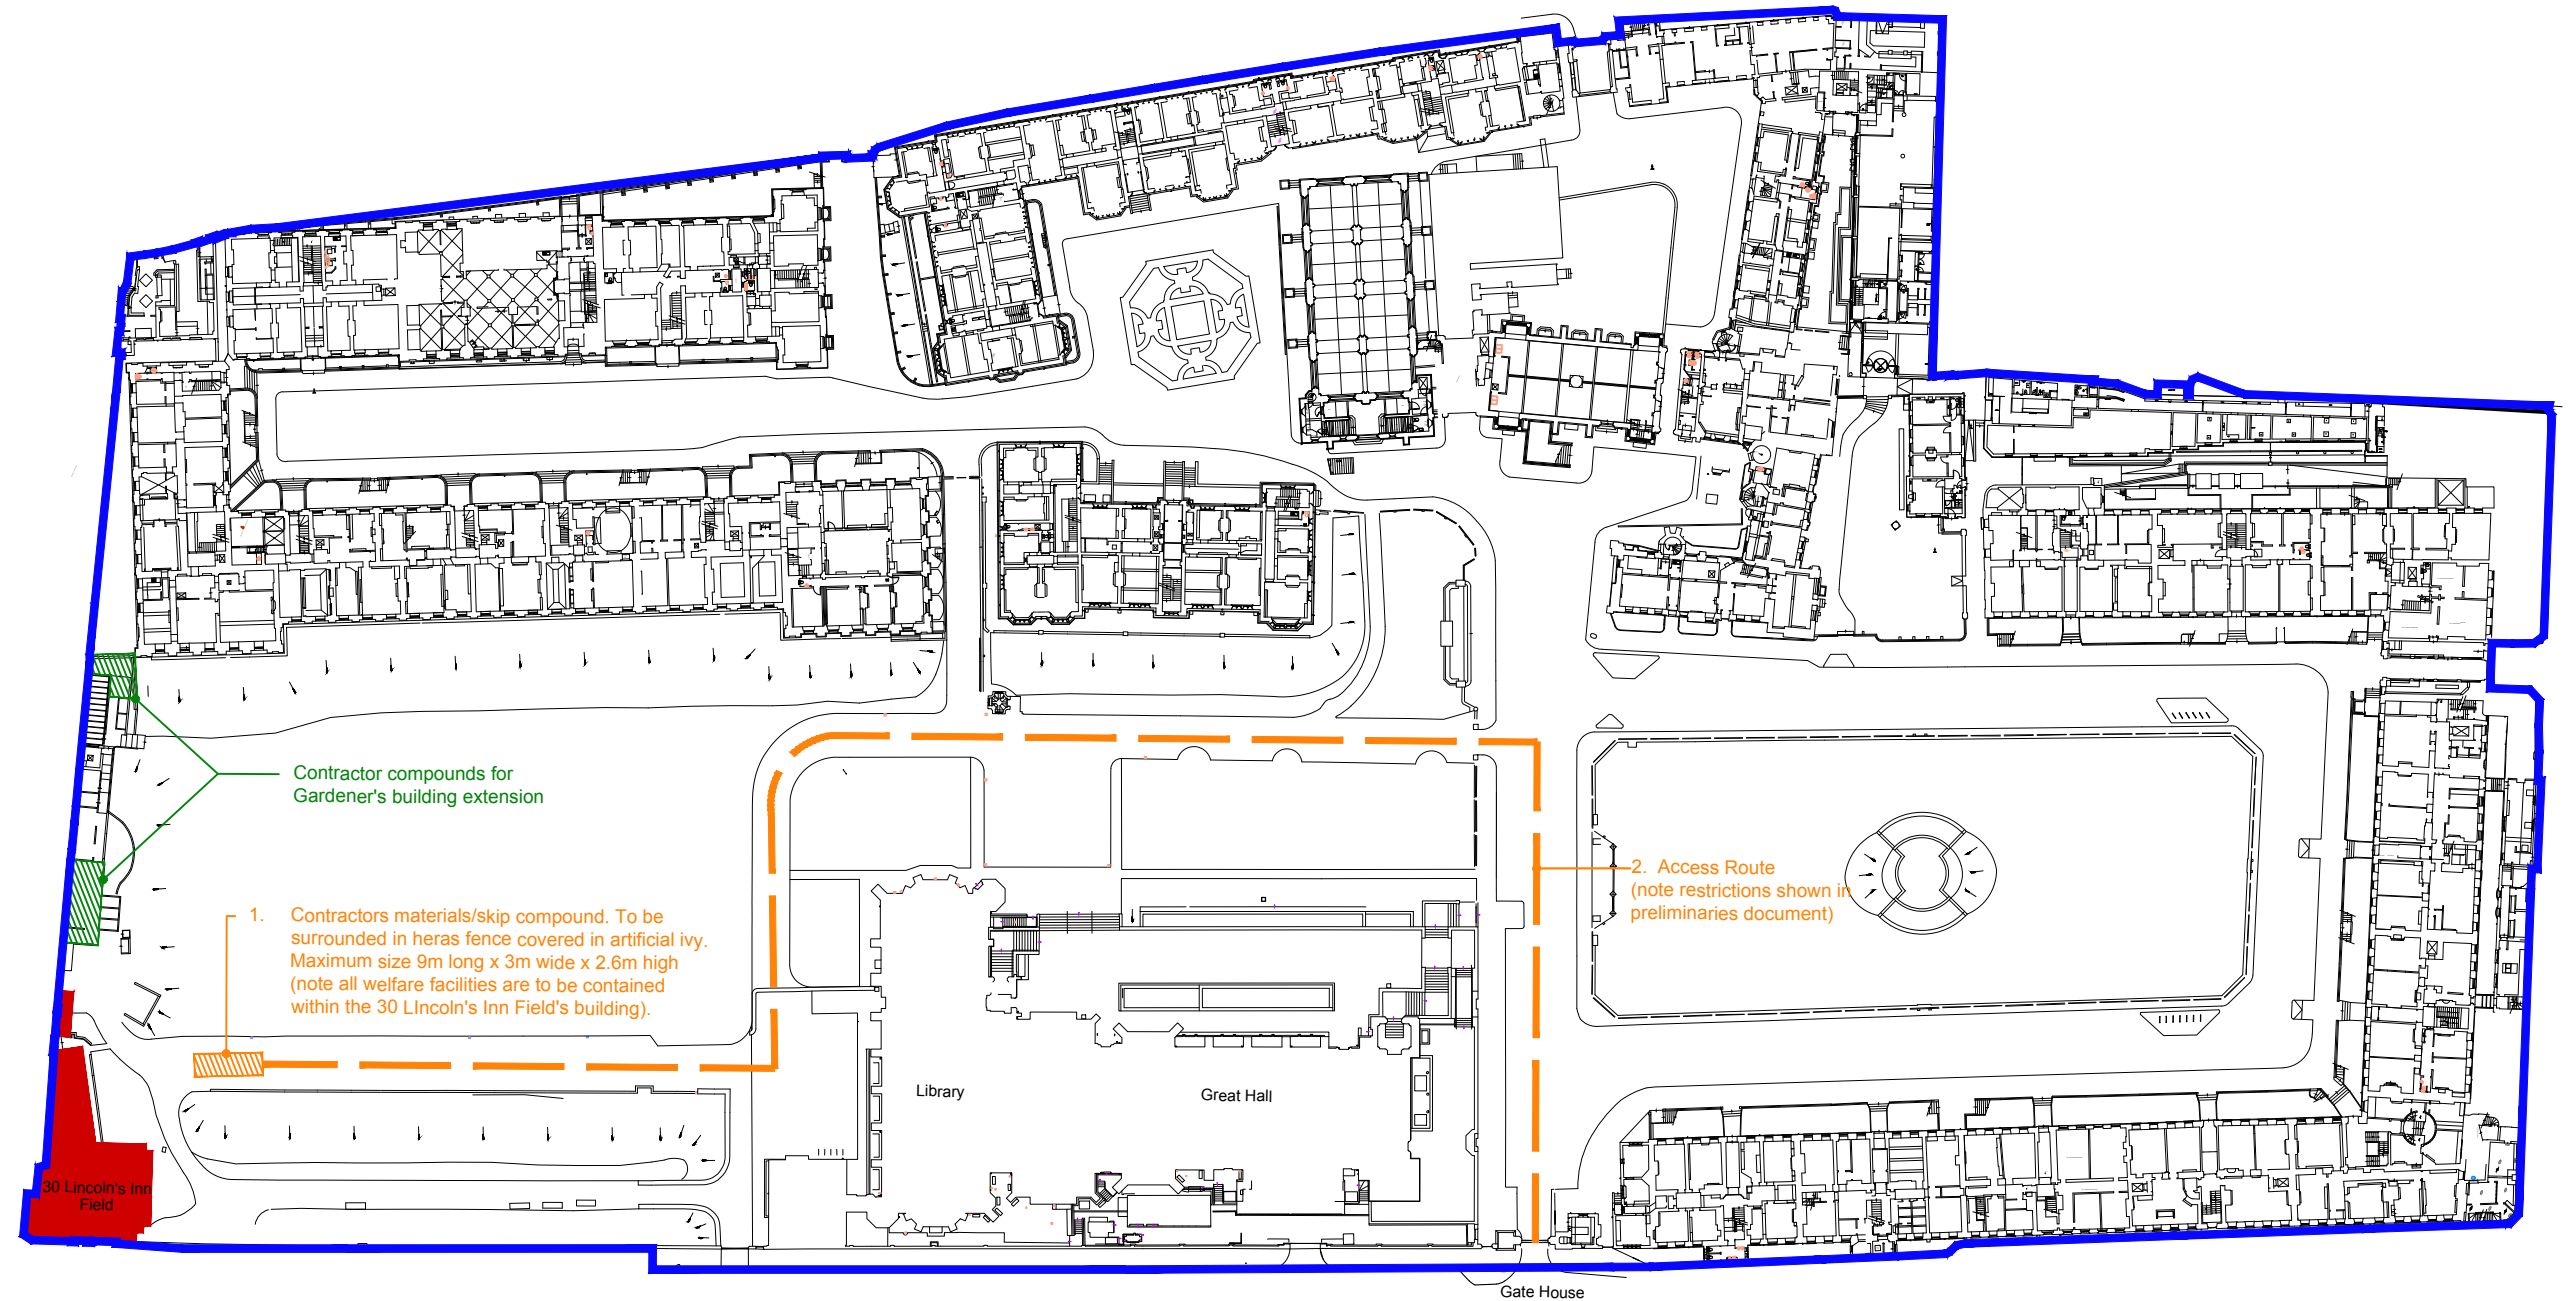

1. Site Access Plan
Scale: 1:1000

- Site Compound
- Site Access Route
- Site
- Estate boundary
- Gardener's Building Compounds

For Tender

mail@stamosyeoharchitects	Drawing Title:		Note	Date	Rev.	Stamos Yeoh architects	
1st Floor, Old Town Hall 354 Mare Street London, E8 1HR tel +44(0)2089861280	Site Access Plan		Gardener's building extension compounds added	04/12/23	A	Date: 24 / 10 / 2023	
			For Tender	06/12/23	B	Check by: GS	Scale: 1:1000 @ A3
	Project:	Client:				Drawing No:	1409 / 07 / 1000 B
	No.30 Lincoln's Inn Fields, WC2A 3PD	The Honorable Society of Lincoln's Inn Fields					