

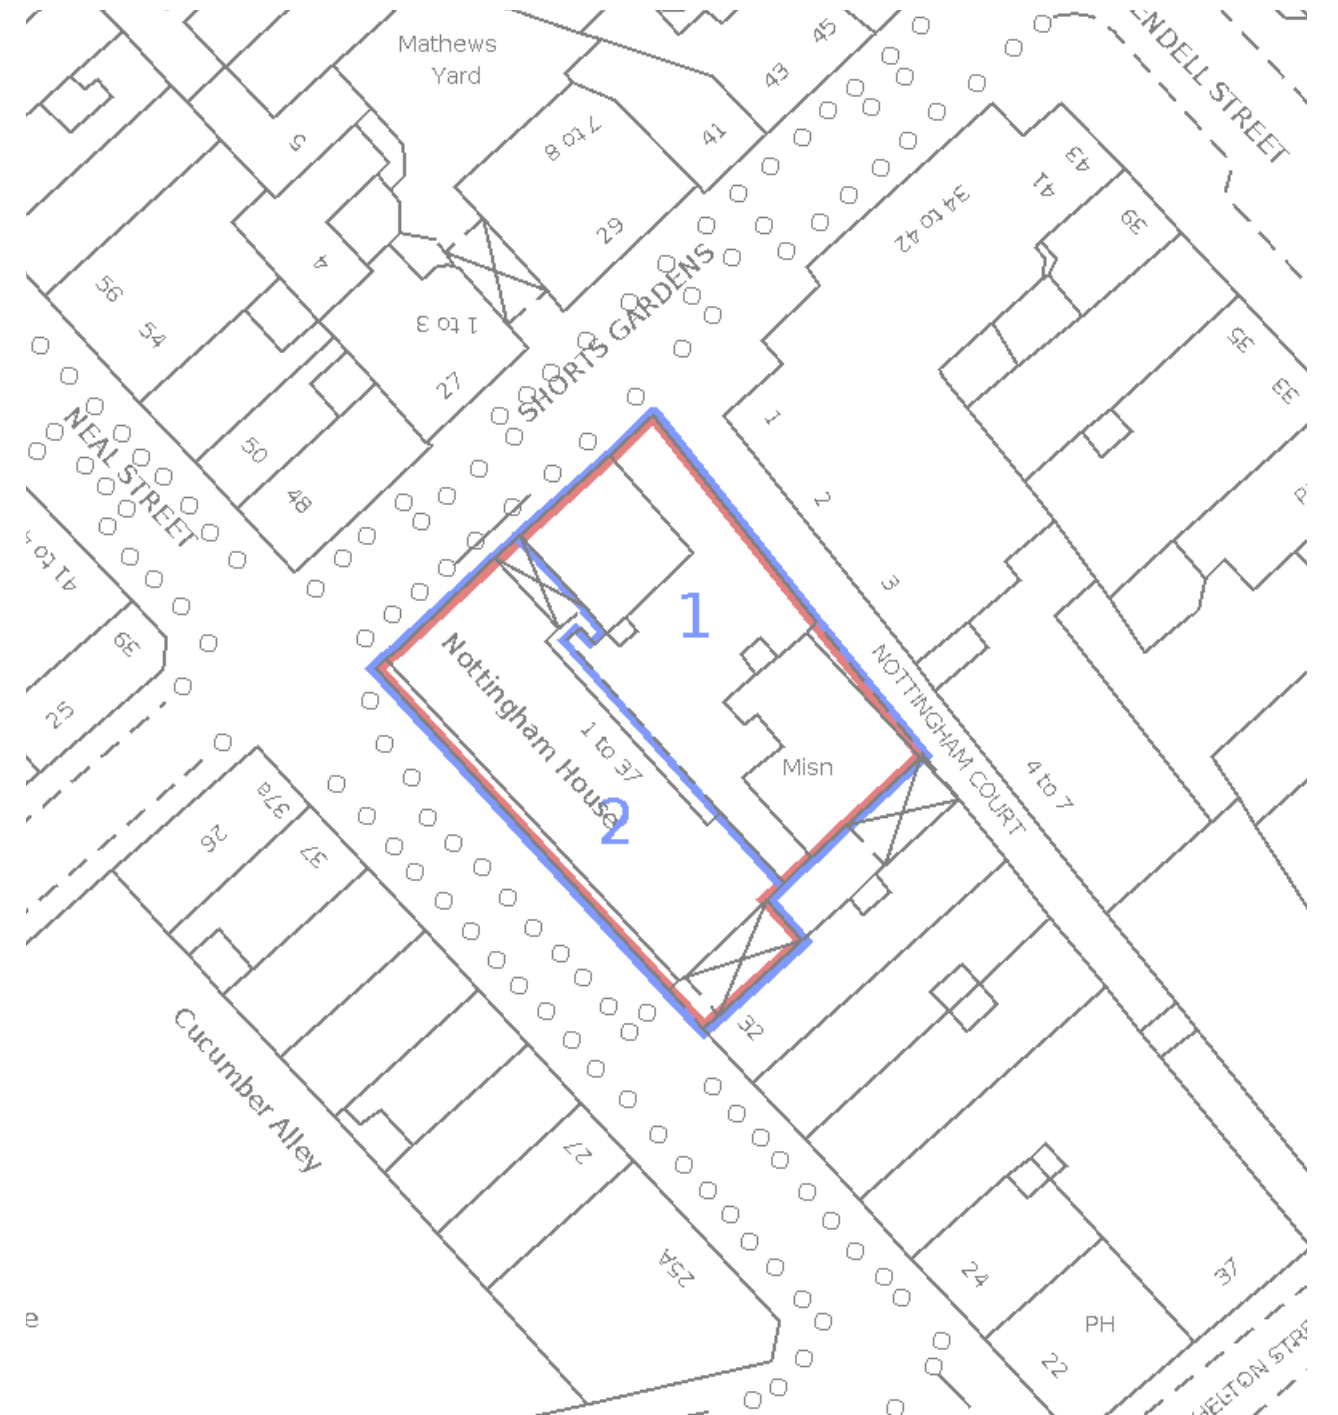


**Location Plan**  
Scale 1:1250

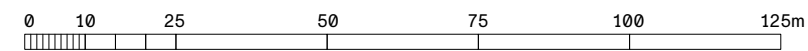

**Block Plan**  
Scale 1:500

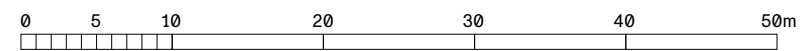

NOTES- Do not scale for the purposes of valuation or construction: use figured dimensions only. All dimensions to be checked on site before placing orders, fabrication or construction. Read drawing in conjunction with associated specifications + information prepared by other consultants. Any discrepancies between consultants information to be reported to the Architect before work commences.

© Daykin Marshall Studio Limited

REVISIONS  
P1 19 Dec 2023 Planning Submission

**NOT FOR CONSTRUCTION**



**Daykin Marshall Studio**

F19 Parkhall 40 Martell Rd LONDON SE21 8EN  
daykinmarshall.com 020 3490 1727

PROJECT  
34-42 Neal Street, London, WC2H

DRAWING  
Location & Block Plan

SCALE  
See drawing title

NUMBER  
129\_001

REV  
P1