


Existing Elevation  
Nottingham Ct

- Key: Existing
- A/ Stonework corncicing
  - B/ Dark toned brick
  - C/ Red brick quoining
  - D/ Circular stonework pillar
  - E/ Curved stall riser to underside of windows
  - F/ White painted sash windows
  - G/ Red brick header coursing to windows
  - H/ Stonework lintel
  - I/ Timber framed glazed windows and doors
  - J/ Metal framed glass door

Rest of elevation hidden. See Design & Access  
Statement for contextual study of full elevation

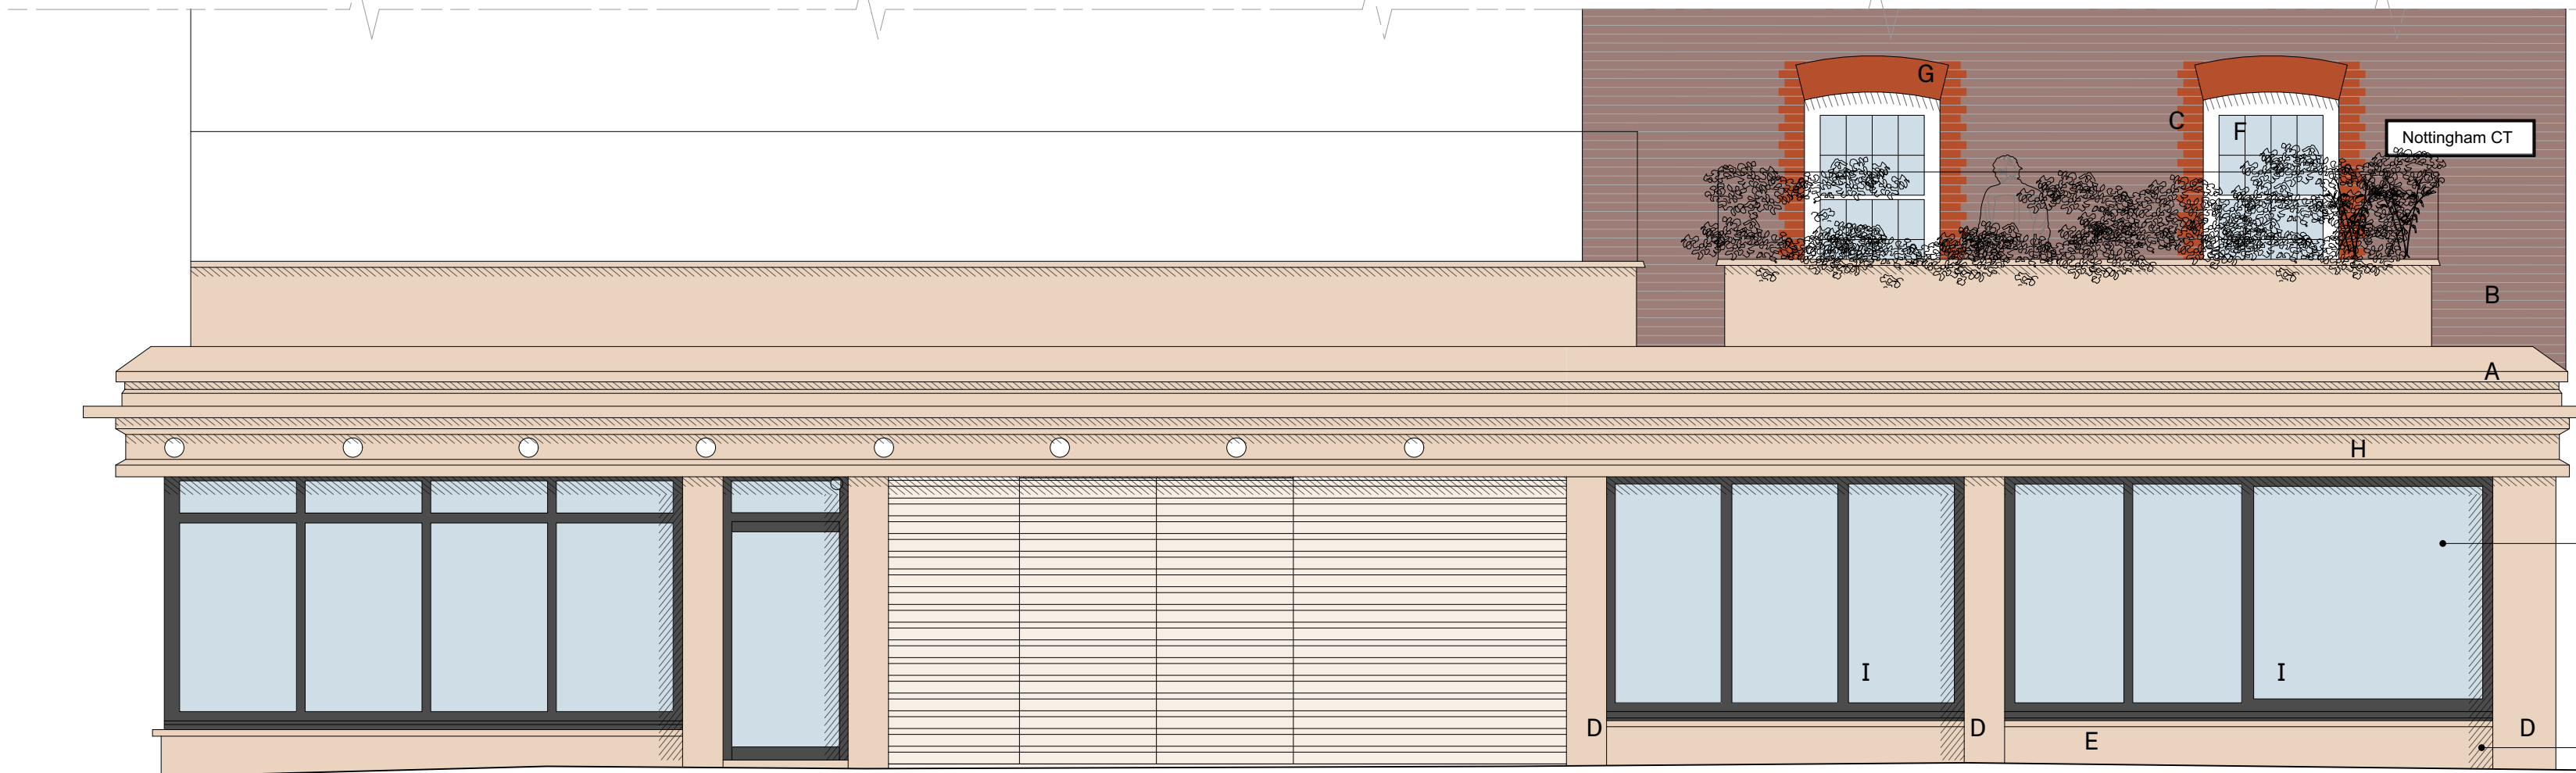

Removal of existing  
shopfront windows and  
signage board

Demolition of existing  
stall risers

Hall


Ventilated facade with  
door access

No.30  
(Short's Gardens)

Proposed Elevation  
Nottingham Ct

- Key: Proposed
- 1/ Chemically cleaned stonework corncicing
  - 2/ Existing brickwork to be locally cleaned
  - 3/ PPC Aluminium covering over stone lintel to provide backing for new company signage
  - 4/ Charcoal grey coloured PPC aluminium framed glazed units
  - 5/ PPC Aluminium cladding to existing stonework column
  - 6/ Stonework sill
  - 7/ External threshold ramp in paving to match existing

Rest of elevation hidden. See Design & Access  
Statement for contextual study of full elevation

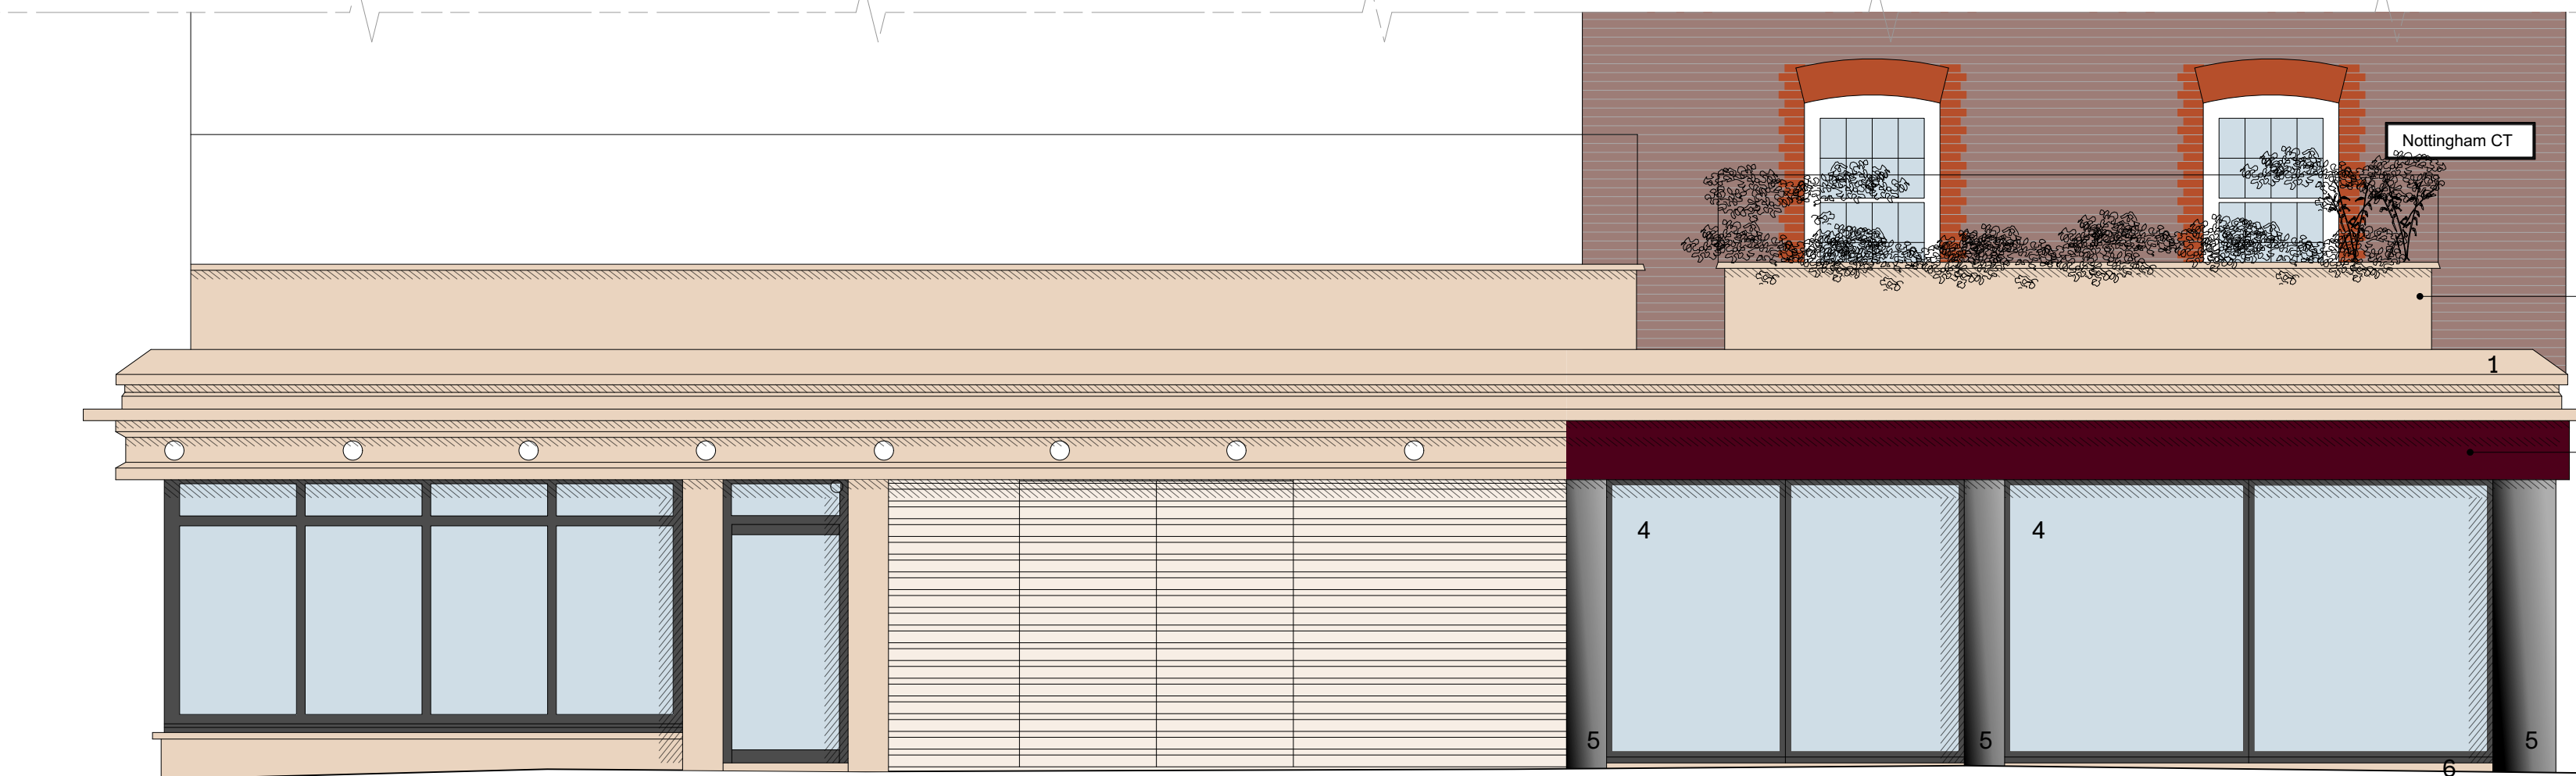

Existing balcony  
to upper floor  
residential units

Glazing to hall  
retained as existing

Ventilated facade with  
door access retained as  
existing

No.30  
(Short's Gardens)

NOTES- Do not scale for the purposes of valuation or construction: use figured dimensions only. All dimensions to be checked on site before placing orders, fabrication or construction. Read drawing in conjunction with associated specifications + information prepared by other consultants. Any discrepancies between consultants information to be reported to the Architect before work commences.

© Daykin Marshall Studio Limited

REVISIONS  
P1 19 Dec 2023 Planning Submission

NOT FOR CONSTRUCTION



Daykin Marshall Studio

F19 Parkhall 40 Martell Rd LONDON SE21 8EN  
daykinmarshall.com 020 3490 1727

PROJECT  
34-42 Neal Street, London,  
WC2H 9PS

DRAWING  
Elevation North East\_Nottingham Ct

SCALE  
1:50 @A1 /1:100 @A3

NUMBER  
129\_032

REV  
P1