



Proposed mesh - Stretto 22 by Lang and Fulton
Galvanised finish
132 x 22 mm openings

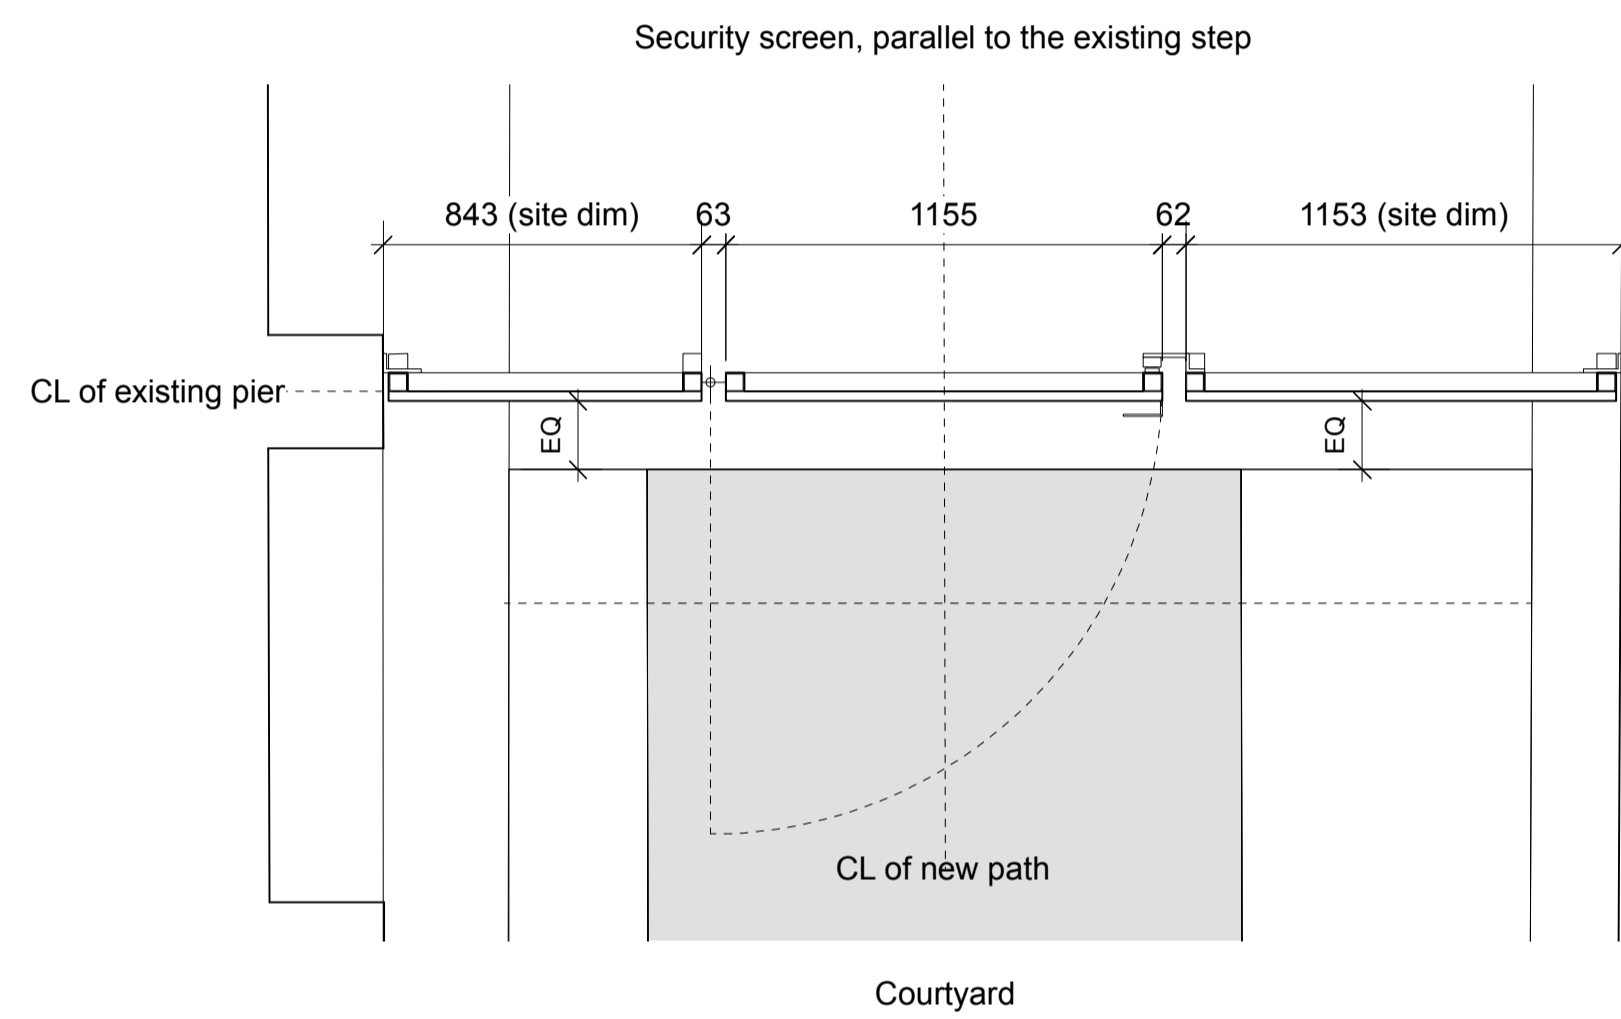


1 North Gate Setting Out Plan
SCALE 1:20

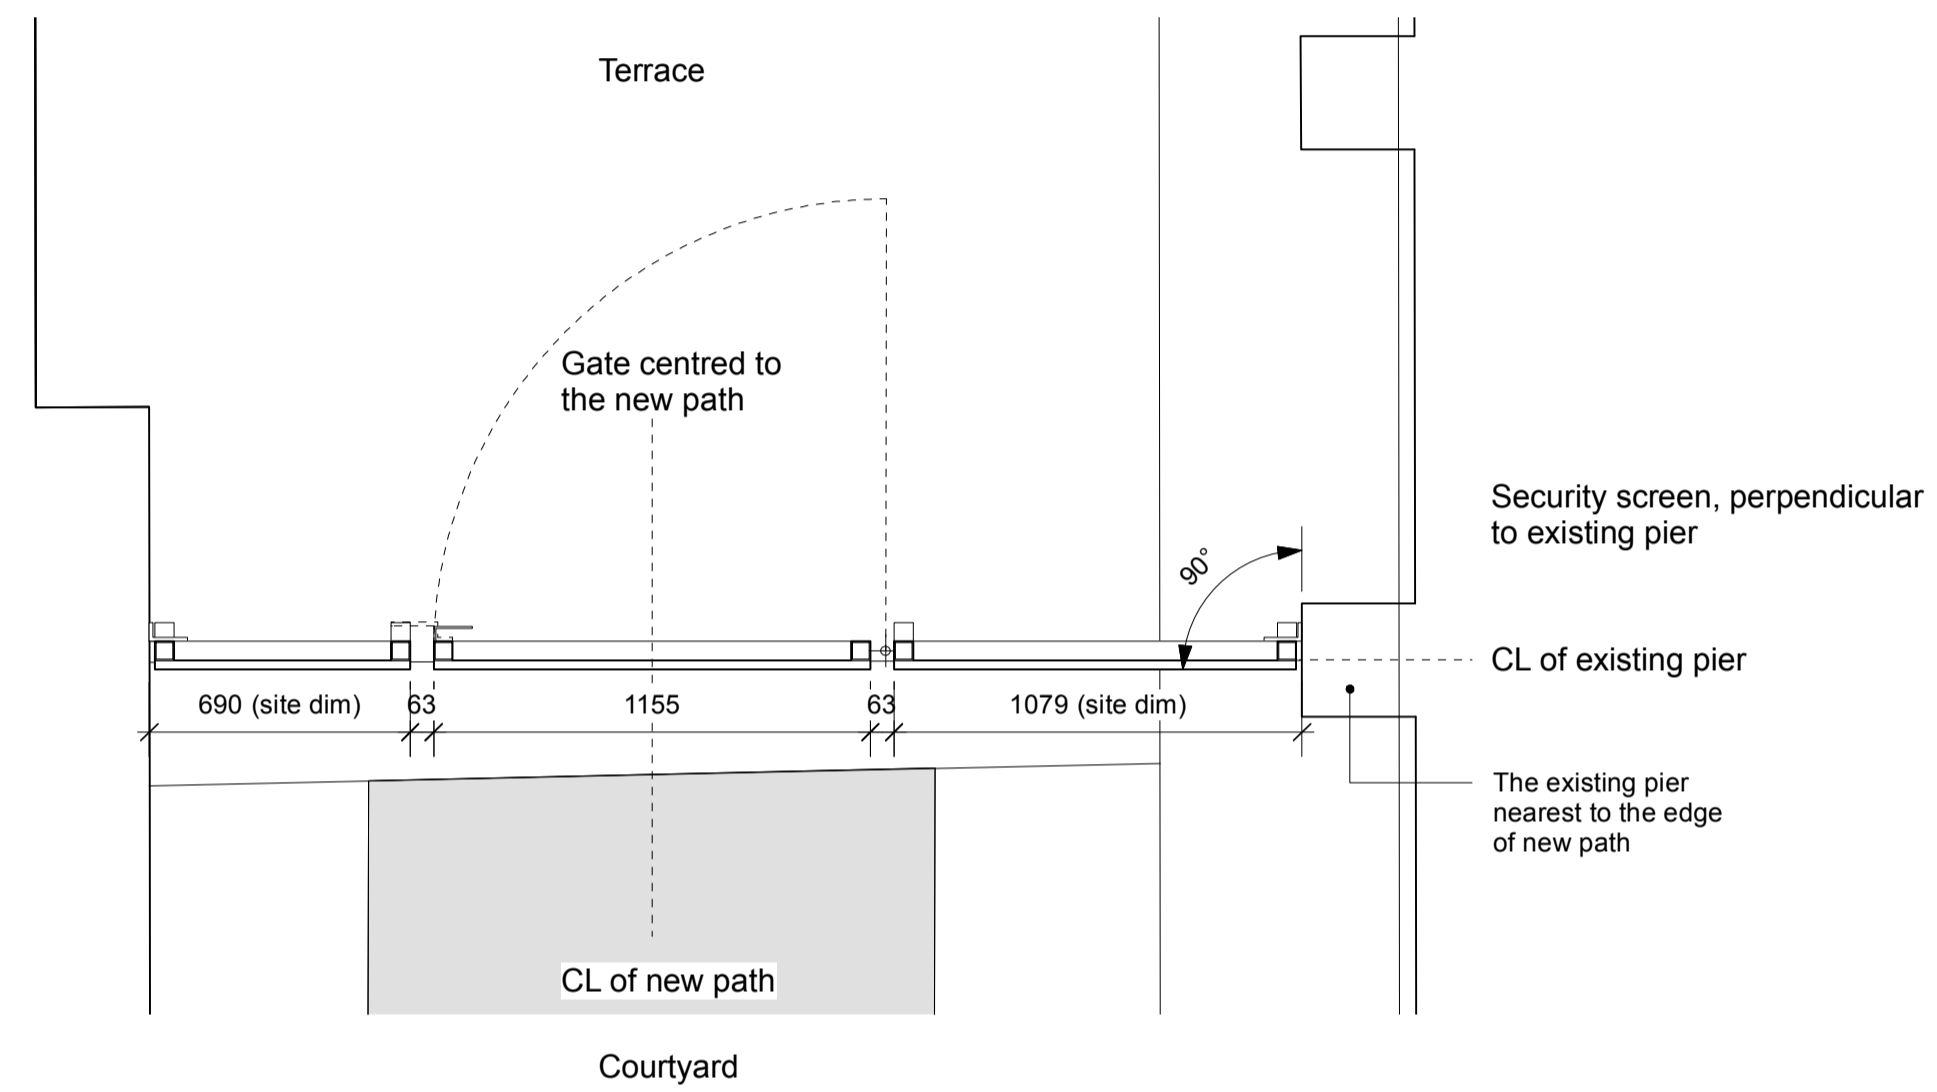


3 South Gate Setting Out Plan
SCALE 1:20

Notes:
· Finish of all metal to be hot dip galvanised

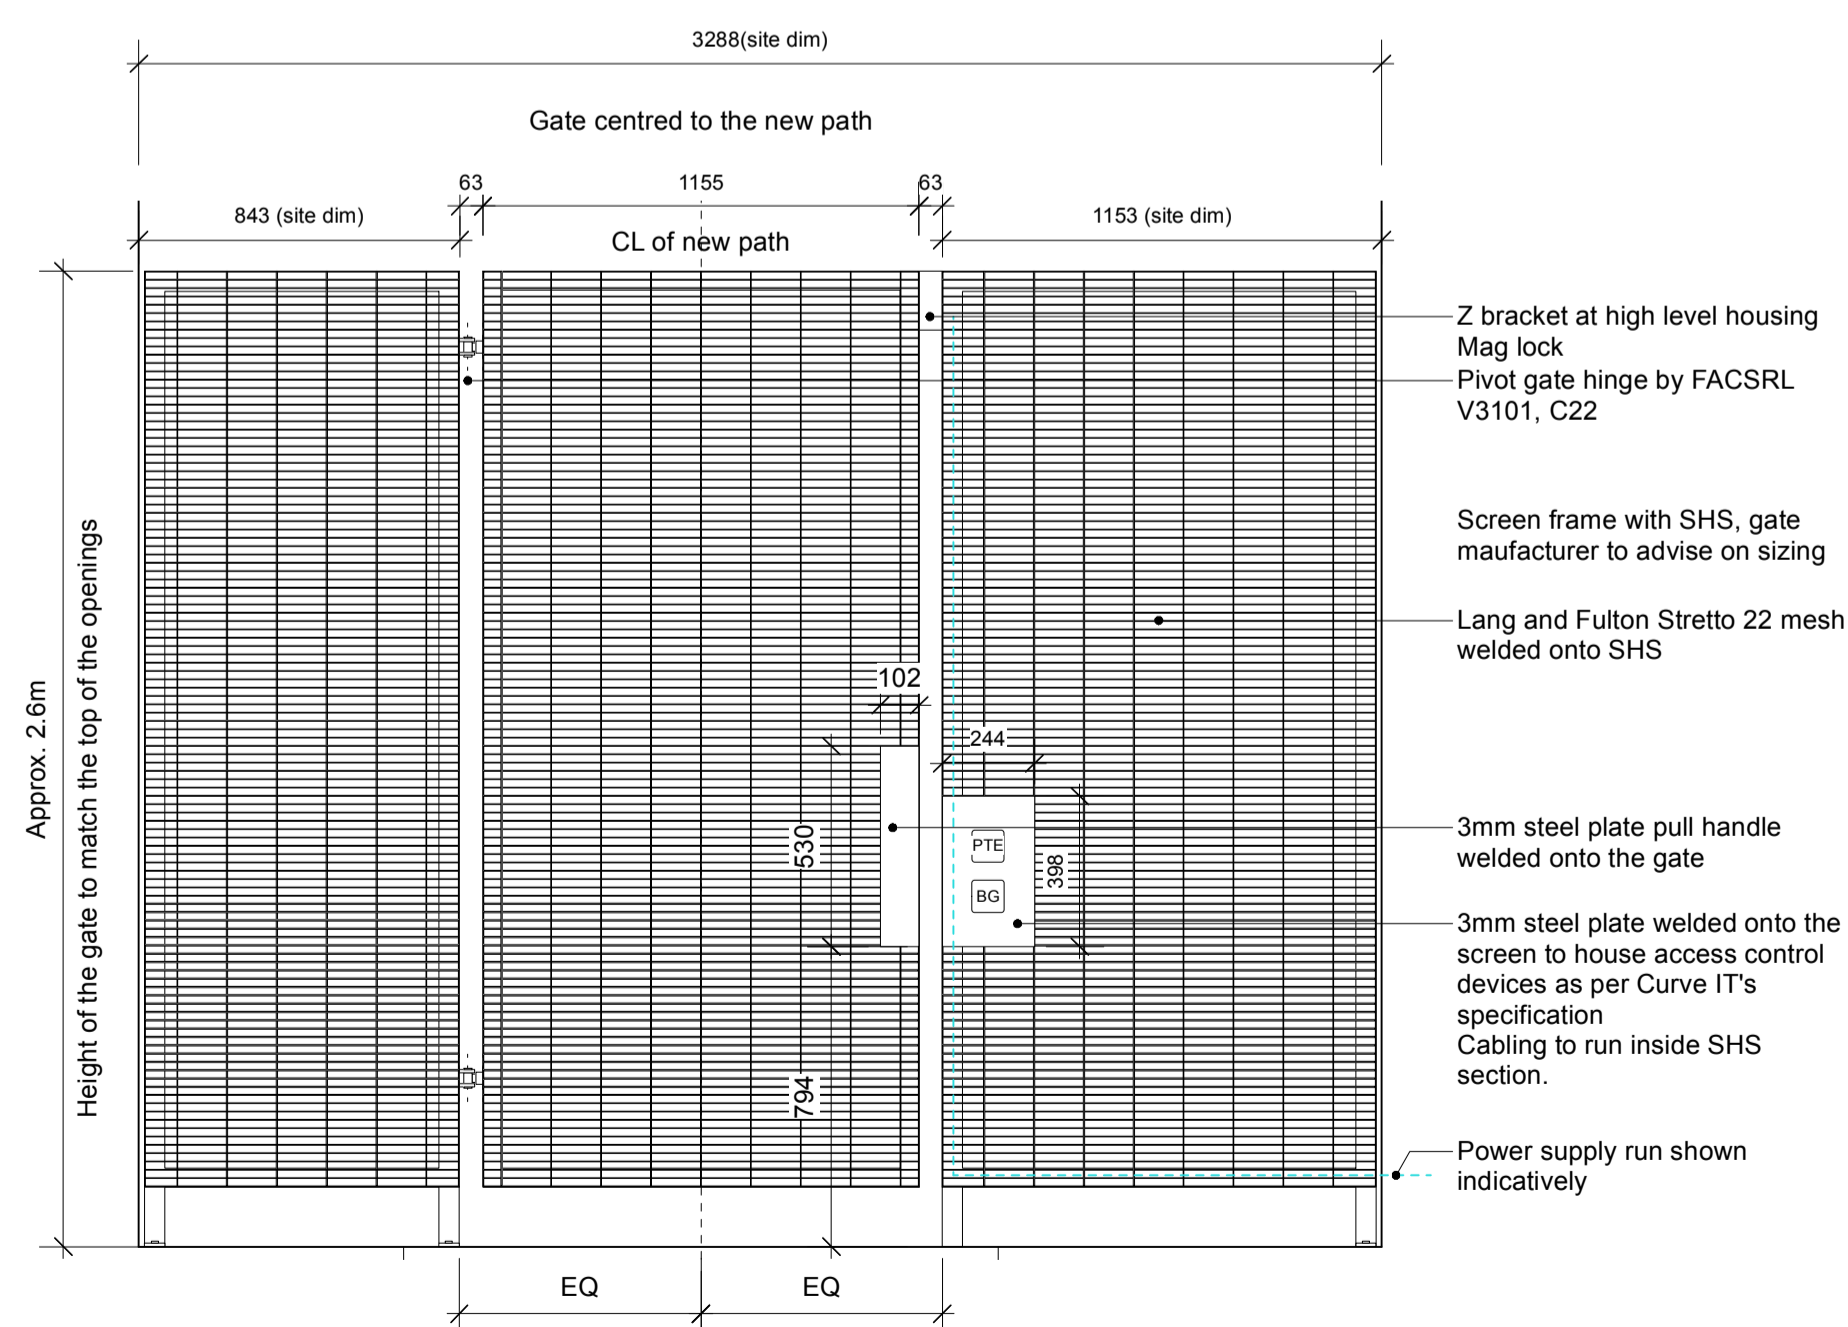

2 North Gate Elevation
SCALE 1:20
Gates to fail open in the event of a fire or loss of power

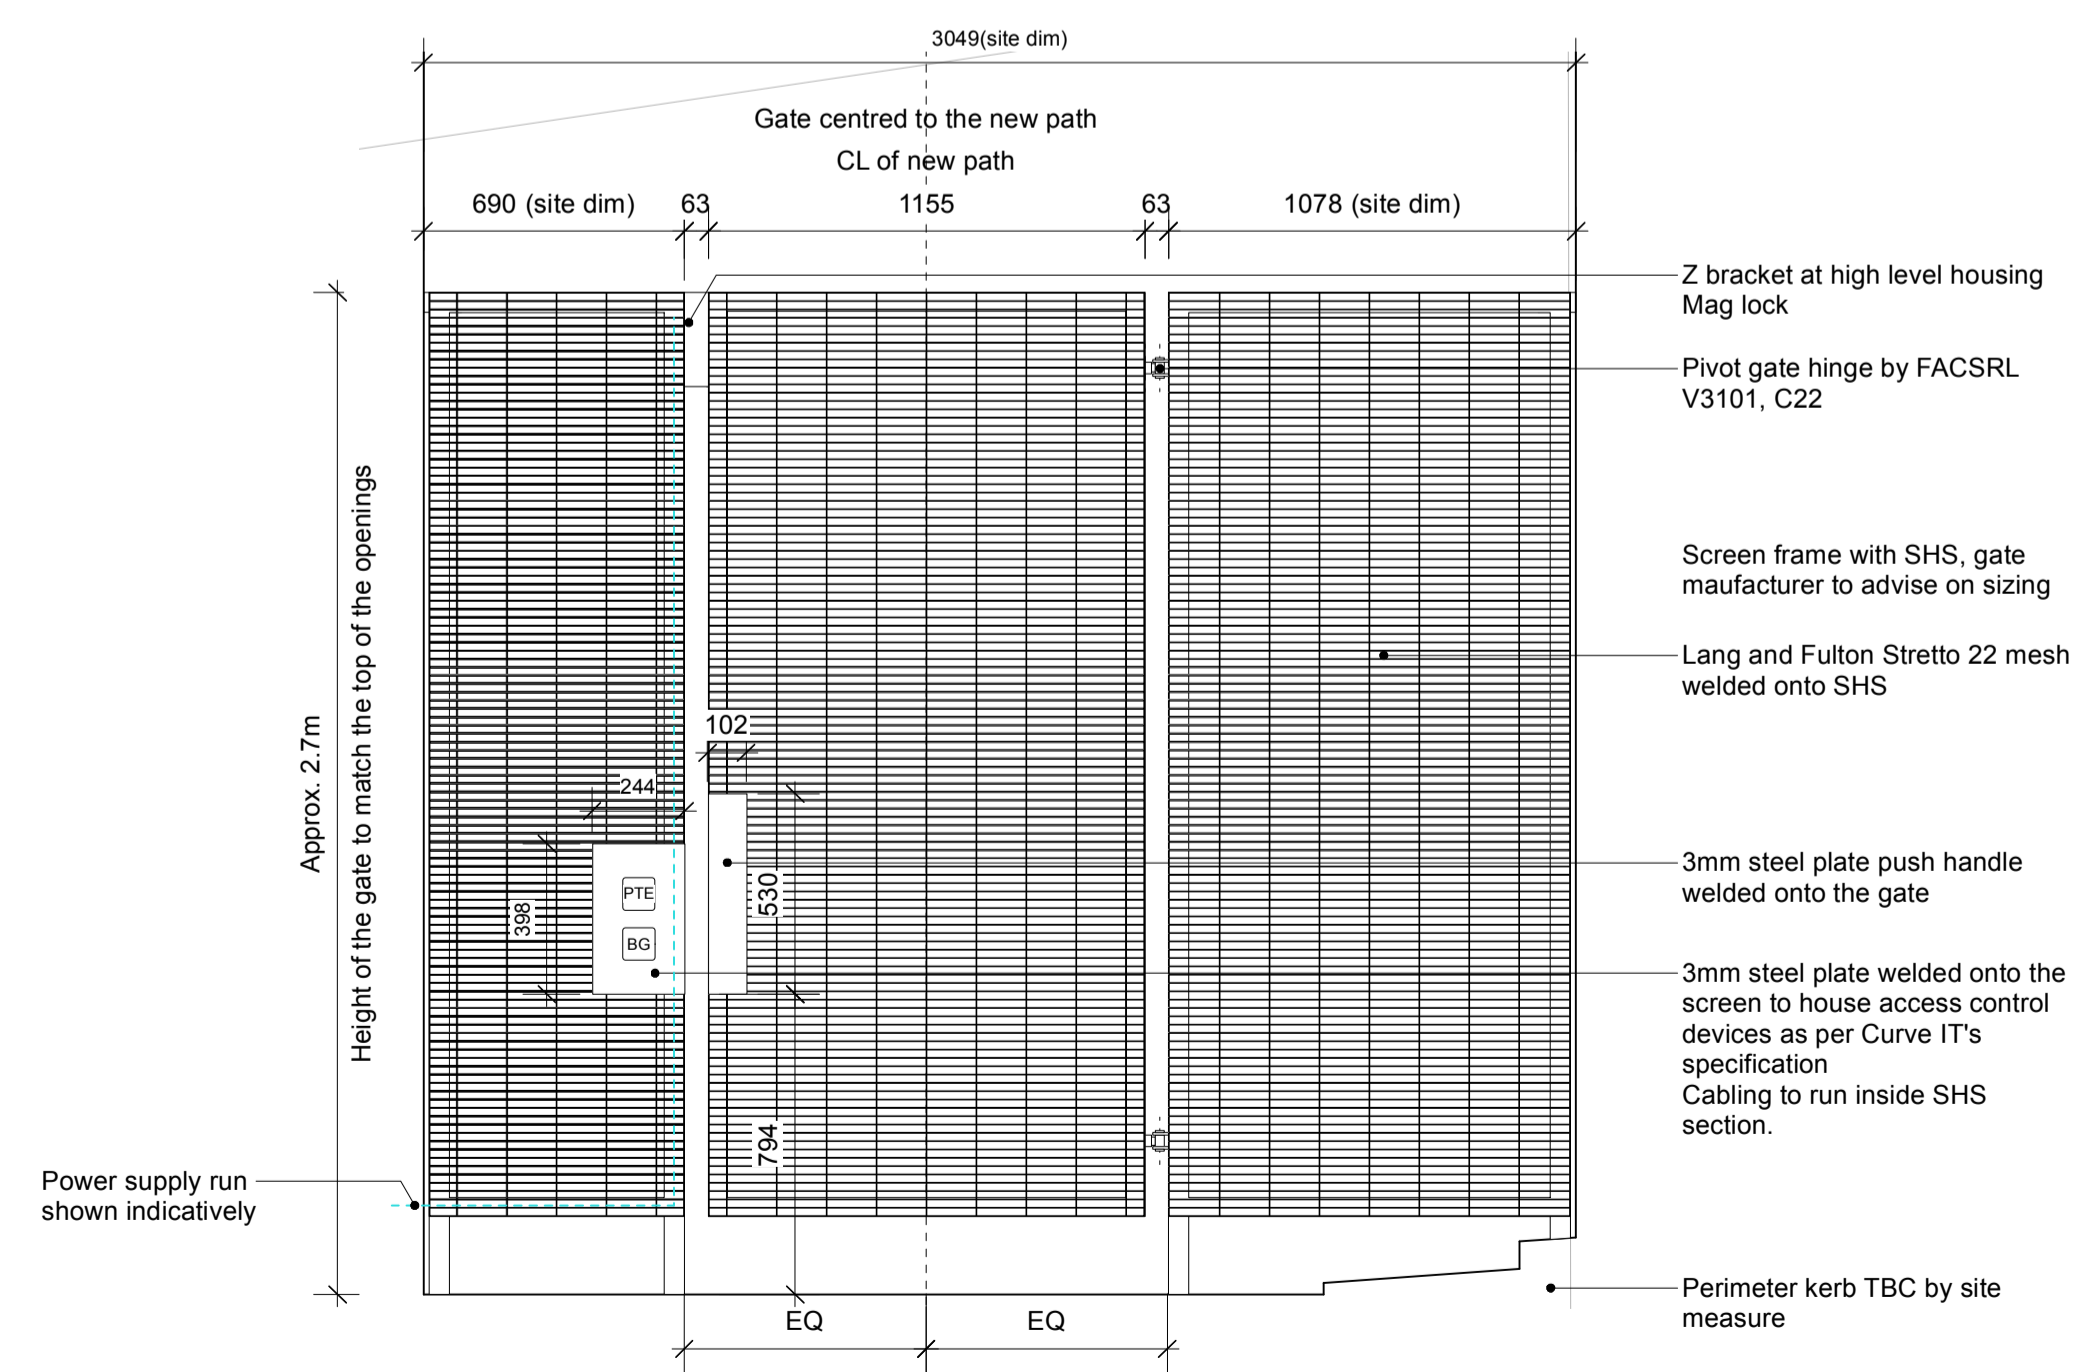

4 South Gate Elevation
SCALE 1:20
Gates to fail open in the event of a fire or loss of power

P02	15.01.24	SH	BS	Height of gate amended
P01	12.01.24	SH	BS	Planning

00D 15.12.23 BS BS DRAFT ISSUE FOR COMMENTS

Rev: Date: Dn: Chk: Description:

Job Title:
Maple House

Status:
Planning

Drawing Title:
Security Gates Setting-Out

Job No.: 061 Client: Lazari
Scale: 1:20 Drawing No.: 061-SK060 Revision: P02
Sheet Size: A1