

STUDIO XM

Project Name: Akatuki

Design: Studio XM

222 Kensal Rd, Unit 112
London, W10 5BN

Owners:

Site Address: 30 Great Queen Street
London, WC2B 5BB

Drawing Status: Planning Application

Drawing Title: Interior Elevations 04
(Bathroom)

Date: 30/01/2024


Drawn By: TM Check By:

Scale: 1:50 @ A3



Sheet No. A407

Revision:


Revision Detail: 00 Date: 00/00/0000

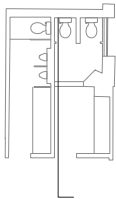



1 Proposed Interior Elevation - Bathroom 01
SCALE - 1:50 @ A3

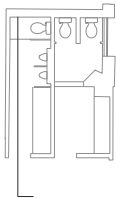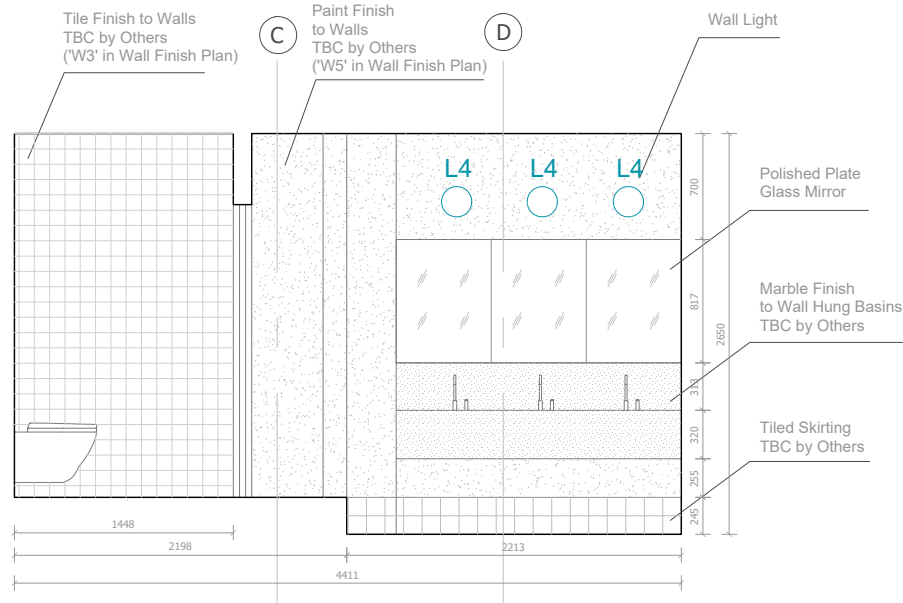

2 Proposed Interior Elevation - Bathroom 02
SCALE - 1:50 @ A3

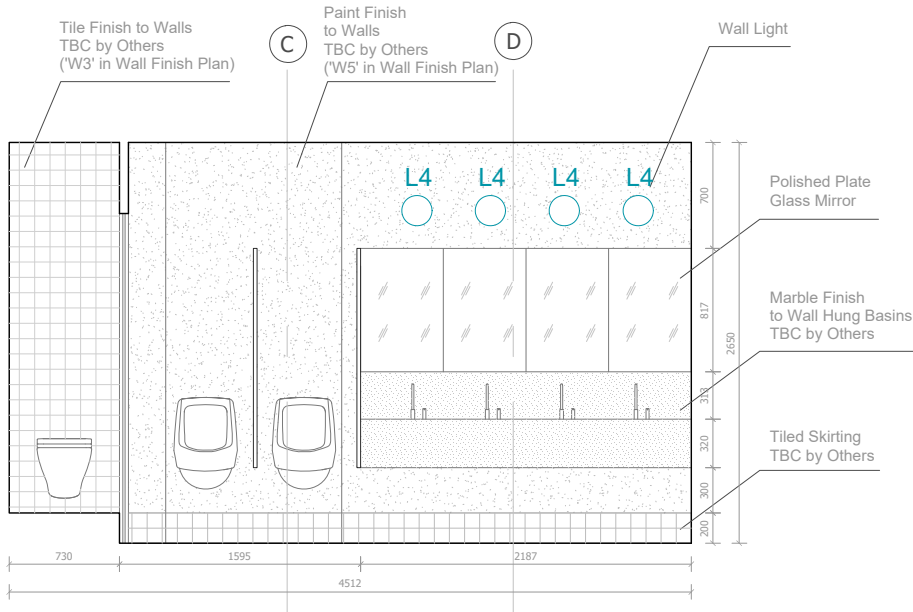

NOTE: ALL DIMENSIONS TO BE CHECKED ON SITE

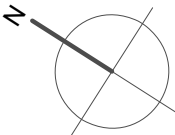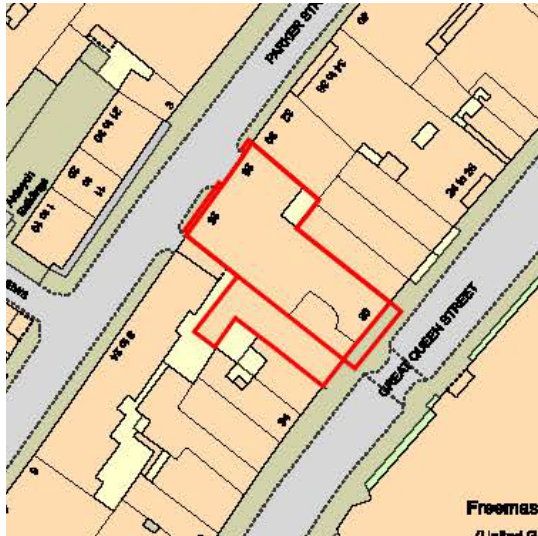

0 1 2 3 4 5 6m
SCALE 1 : 50