

STUDIO XM

Project Name: Akatuki

Design: Studio XM

222 Kensal Rd, Unit 112
London, W10 5BN

Owners:

Site Address: 30 Great Queen Street
London, WC2B 5BB

Drawing Status: Planning Application

Drawing Title: Interior Elevations 02

Date: 30/01/2024


Drawn By: TM Check By:

Scale: 1:50 @ A3

Sheet No. A405


Revision:

Revision Detail: 00 Date: 00/00/0000

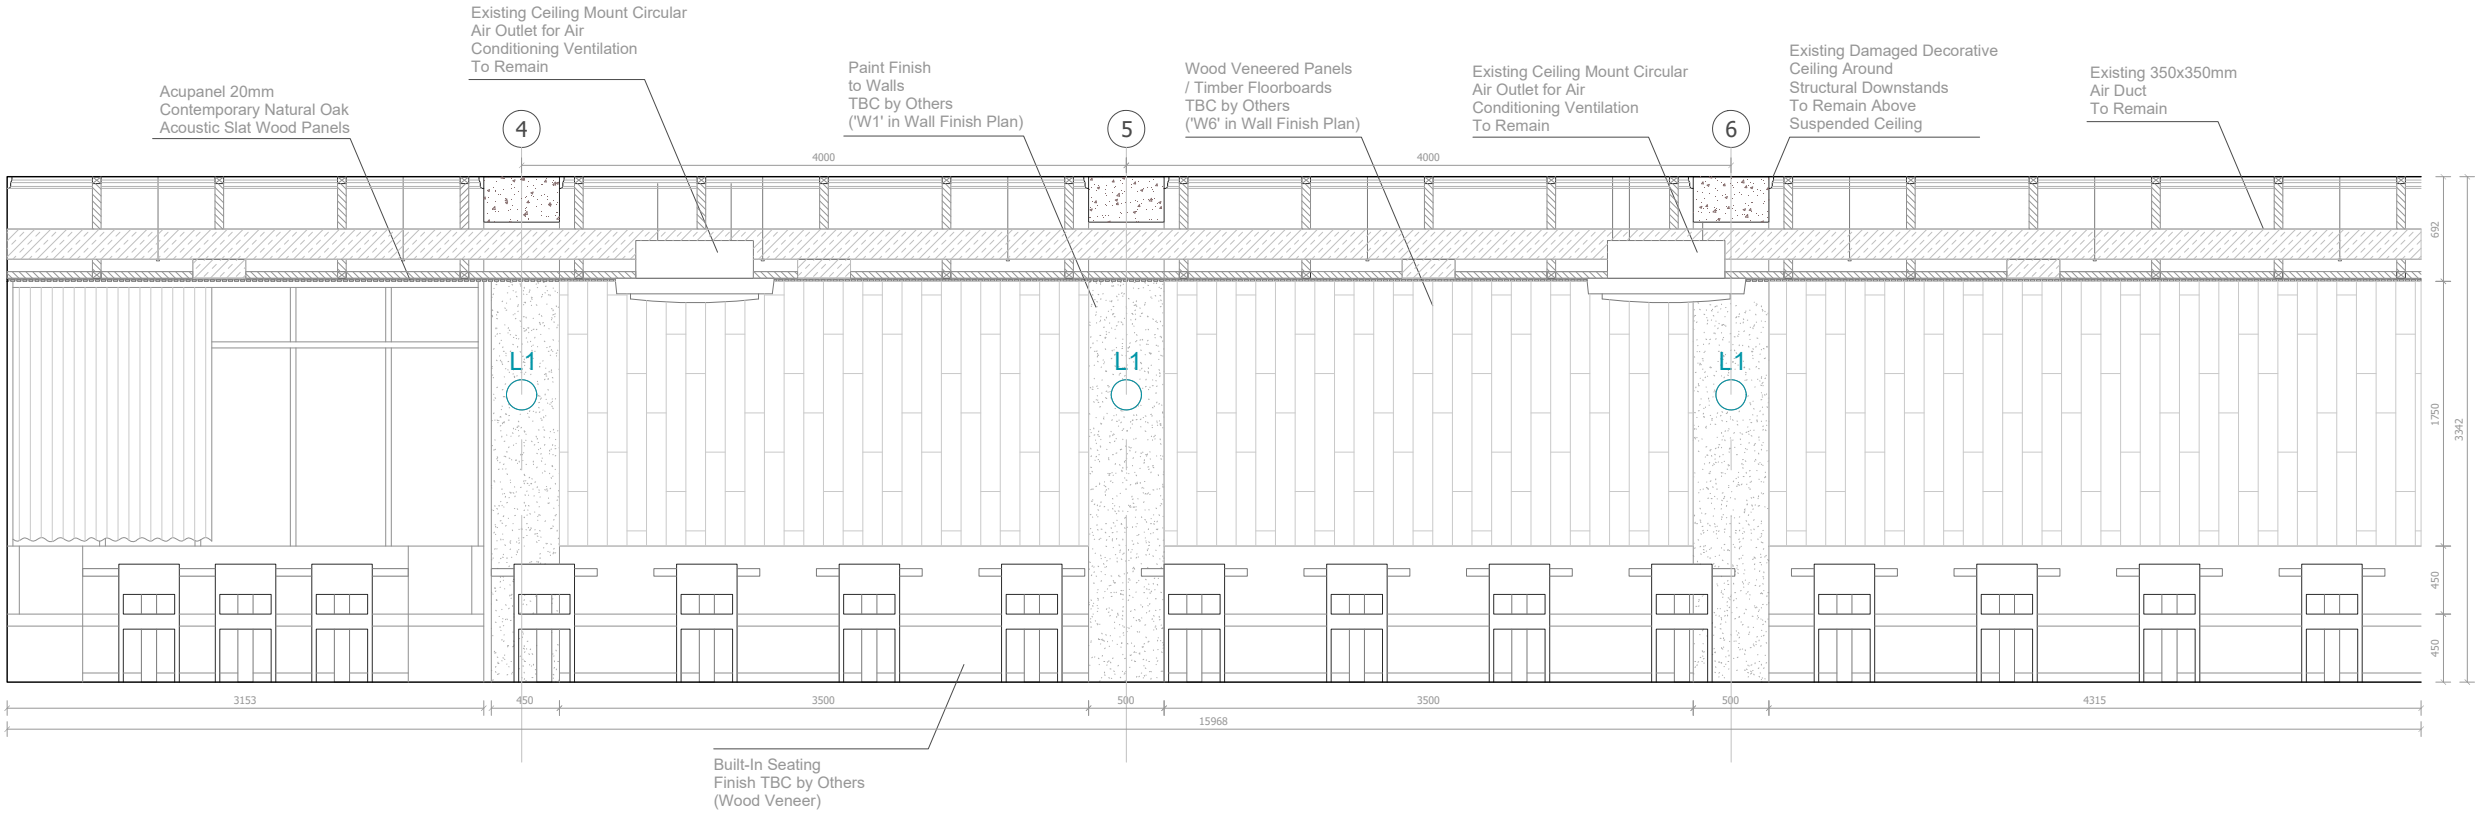

1 Proposed Interior Elevation - North 01



SCALE - 1:50 @ A3

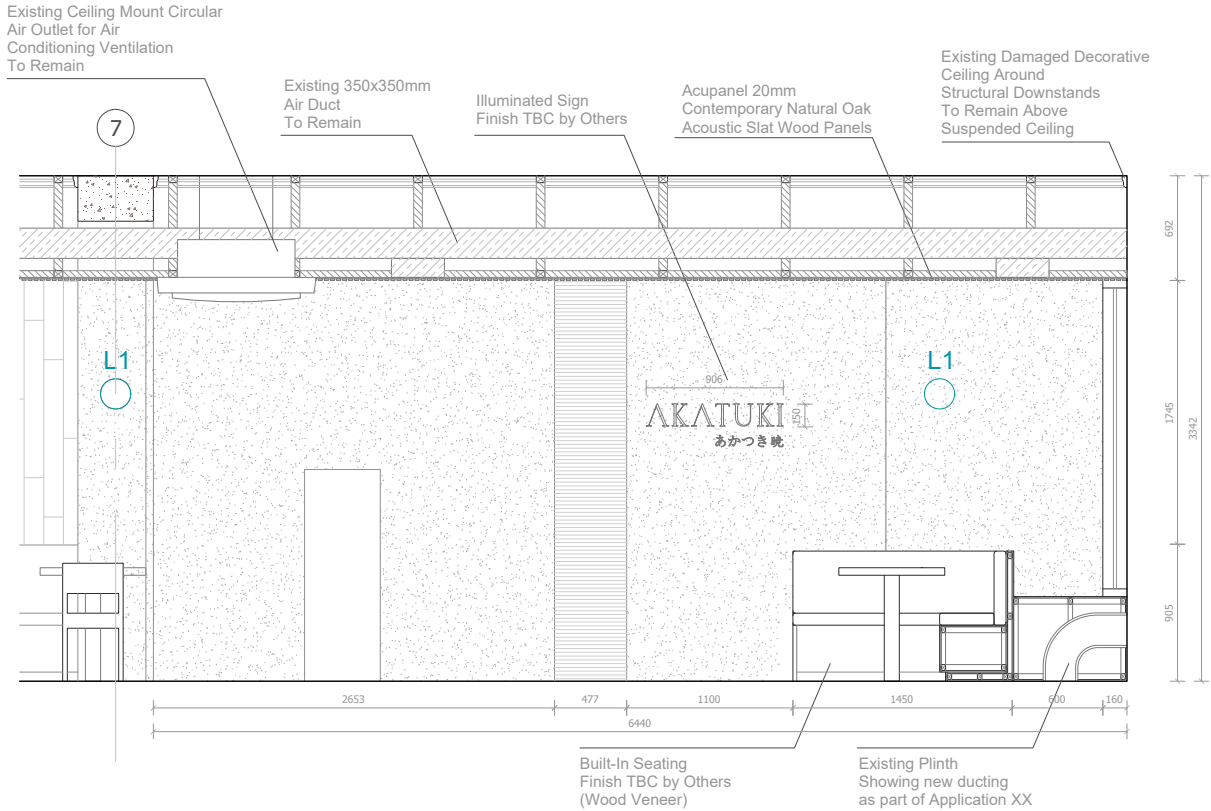

2 Proposed Interior Elevation - North 02

SCALE - 1:50 @ A3

NOTE: ALL DIMENSIONS TO BE CHECKED ON SITE

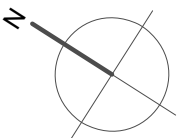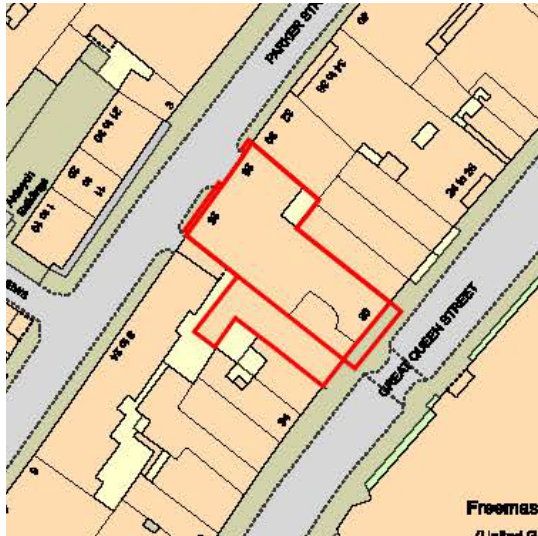

0 0.5 1 2 3m
SCALE 1:50