

## STUDIO XM

Project Name: Akatuki

Design: Studio XM

222 Kensal Rd, Unit 112  
London, W10 5BN

Owners:

Site Address: 30 Great Queen Street  
London, WC2B 5BB

Drawing Status: Planning Application

Drawing Title: Interior Elevations 01  
(South)

Date: 30/01/2024

Drawn By: TM




Scale: 1:50 @ A3

Sheet No. **A404**


Revision:

Revision Detail: 00      Date: 00/00/0000

Revision Detail: 00      Date: 00/00/0000

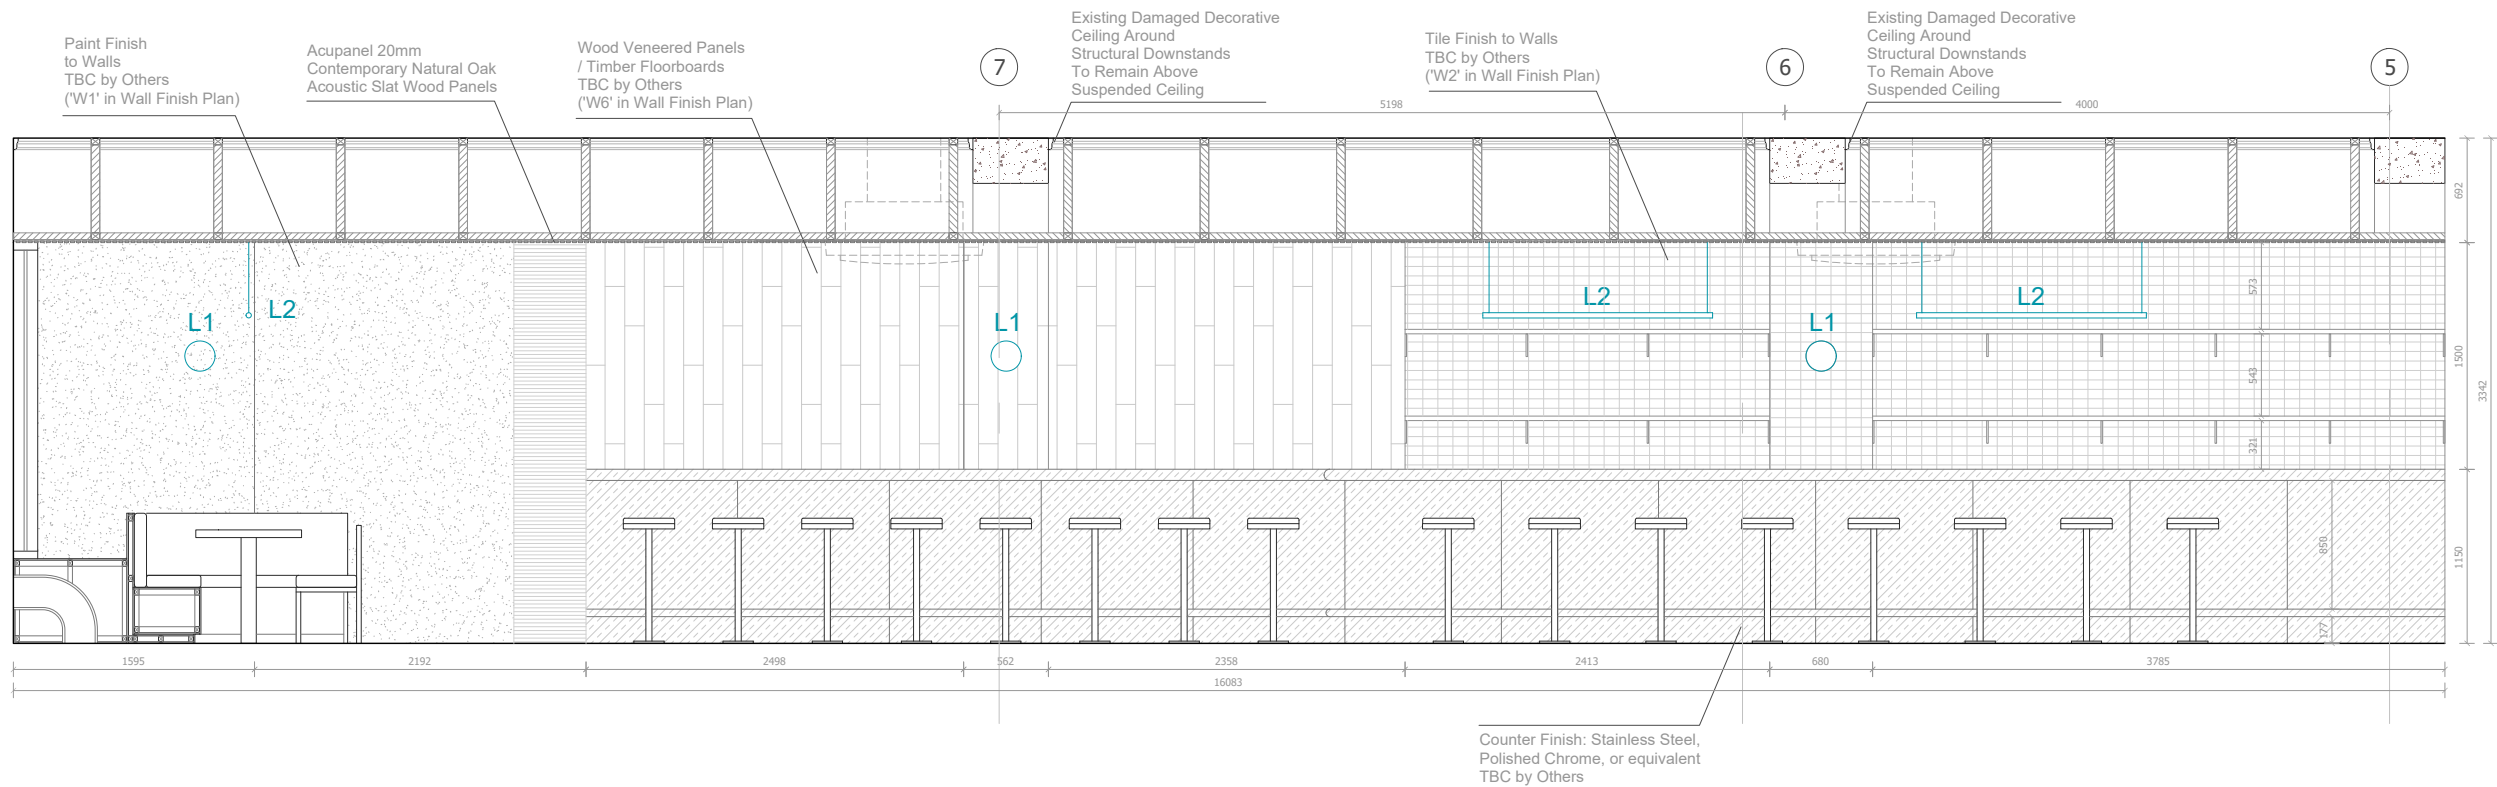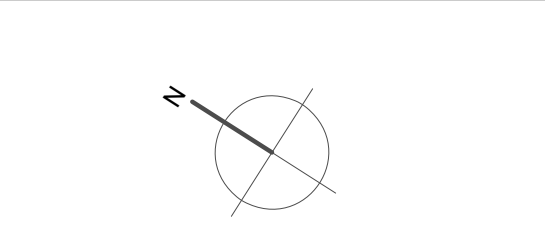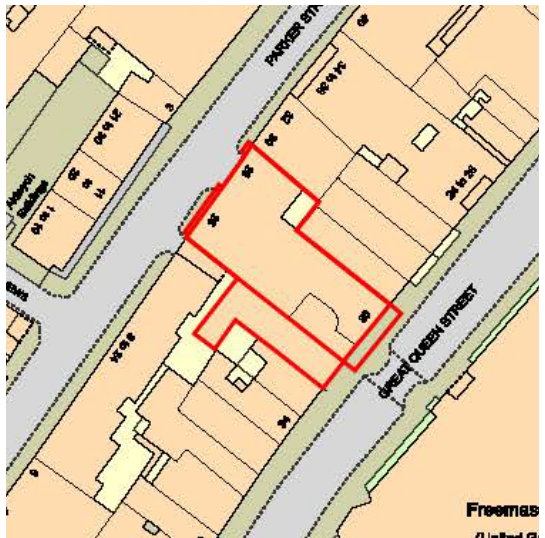

1 Proposed Interior Elevation - South 01  
SCALE - 1:50 @ A3

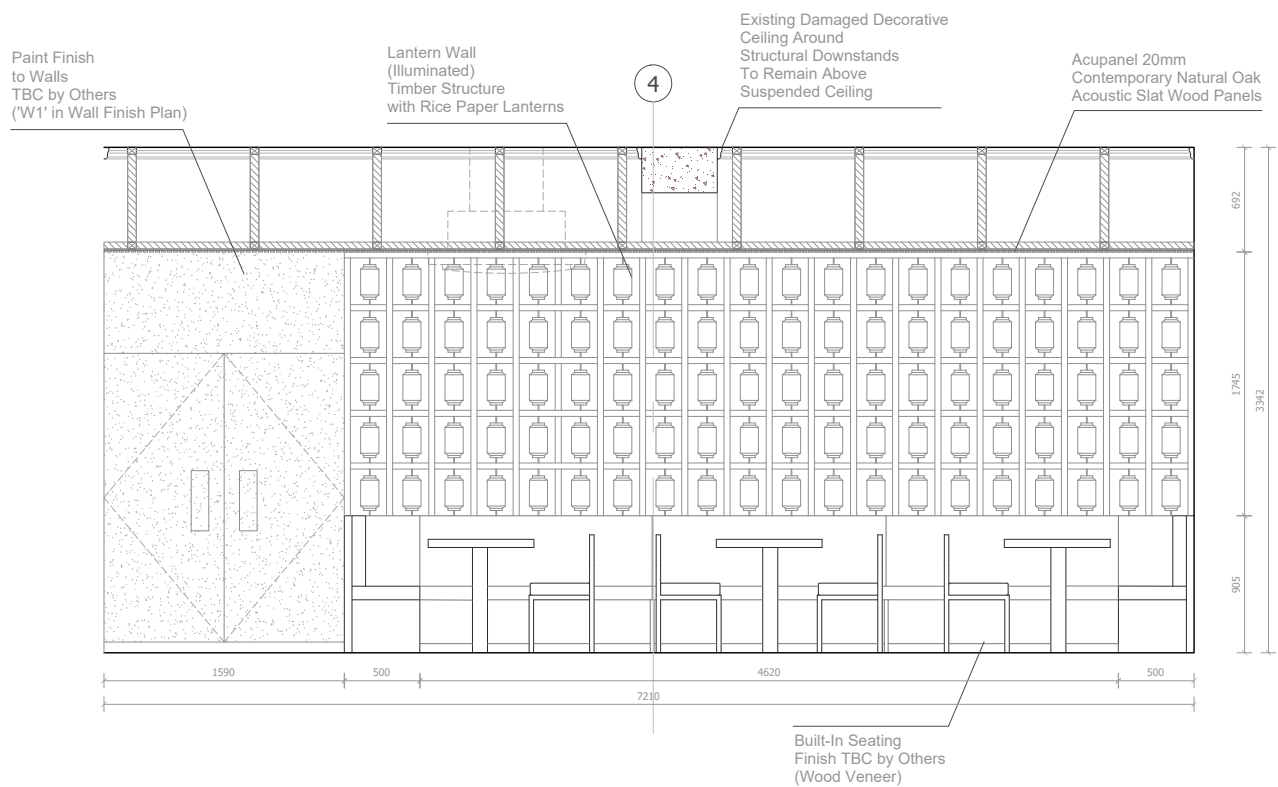

2 Proposed Interior Elevation - South 02  
SCALE - 1:50 @ A3

NOTE: ALL DIMENSIONS TO BE CHECKED ON SITE

