



NOTE: ALL MODERN FITTINGS HAVE BEEN STRIPPED OUT

1 Existing Interior Elevation - North 01  
SCALE - 1:50 @ A3

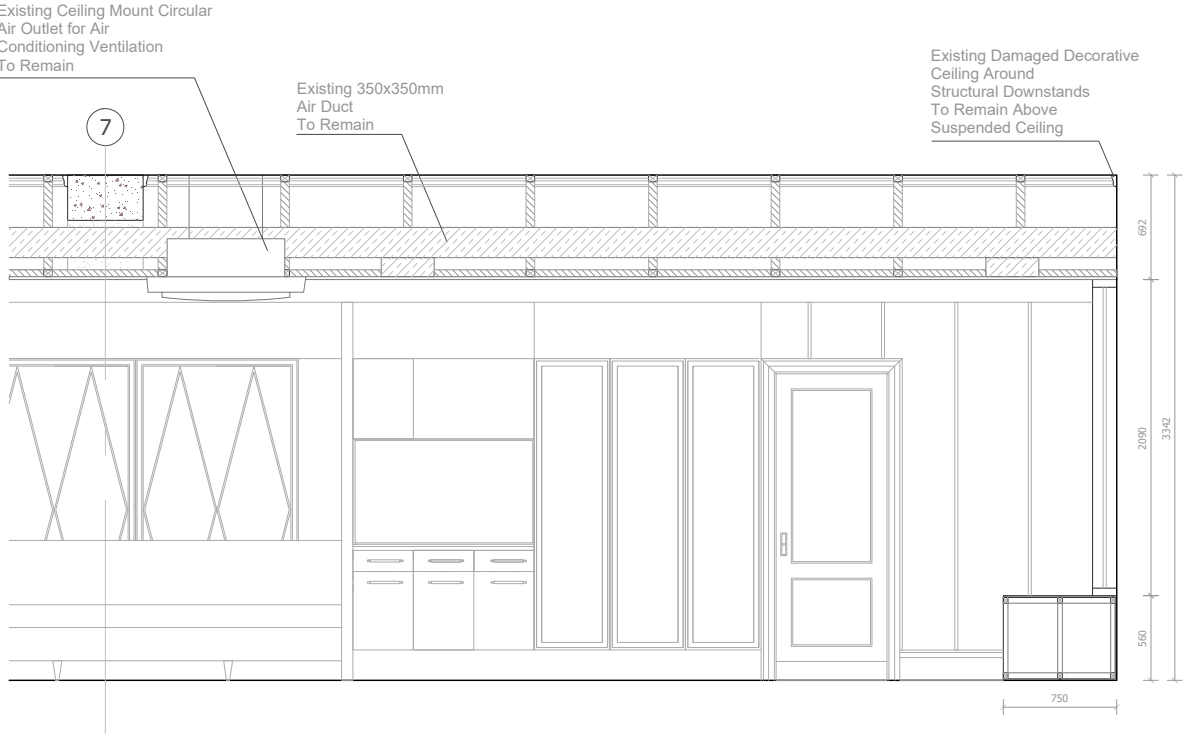

NOTE: ALL MODERN FITTINGS HAVE BEEN STRIPPED OUT

2 Existing Interior Elevation - North 02  
SCALE - 1:50 @ A3

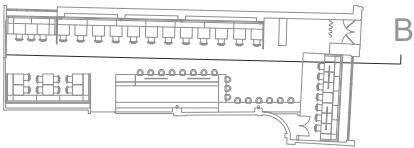

NOTE: ALL DIMENSIONS TO BE CHECKED ON SITE

## STUDIO XM

Project Name: Akatuki

Design: Studio XM

222 Kensal Rd, Unit 112  
London, W10 5BN

Owners:

Site Address: 30 Great Queen Street  
London, WC2B 5BB

Drawing Status: Planning Application

Drawing Title: Existing Interior Elevations 02  
(North)

Date: 30/01/2024

Drawn By: TM

Check By:



Scale: 1:50 @ A3

Sheet No. A402

Revision:

Revision Detail: 00

Date: 00/00/0000

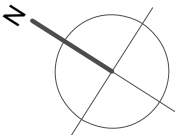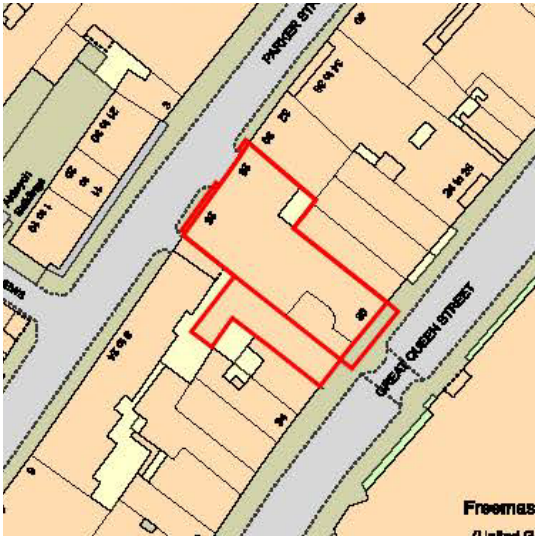

0 0.5 1 2 3m  
SCALE 1:50