

STUDIO XM

Project Name: Akatuki

Design: Studio XM

222 Kensal Rd, Unit 112  
London, W10 5BN

Owners:

Site Address: 30 Great Queen Street  
London, WC2B 5BB

Drawing Status: Planning Application

Drawing Title: Existing Interior Elevations 01  
(South)

Date: 30/01/2024


Drawn By: TM Check By:

Scale: 1:50 @ A3


Sheet No. A401

Revision:


Revision Detail: 00 Date: 00/00/0000

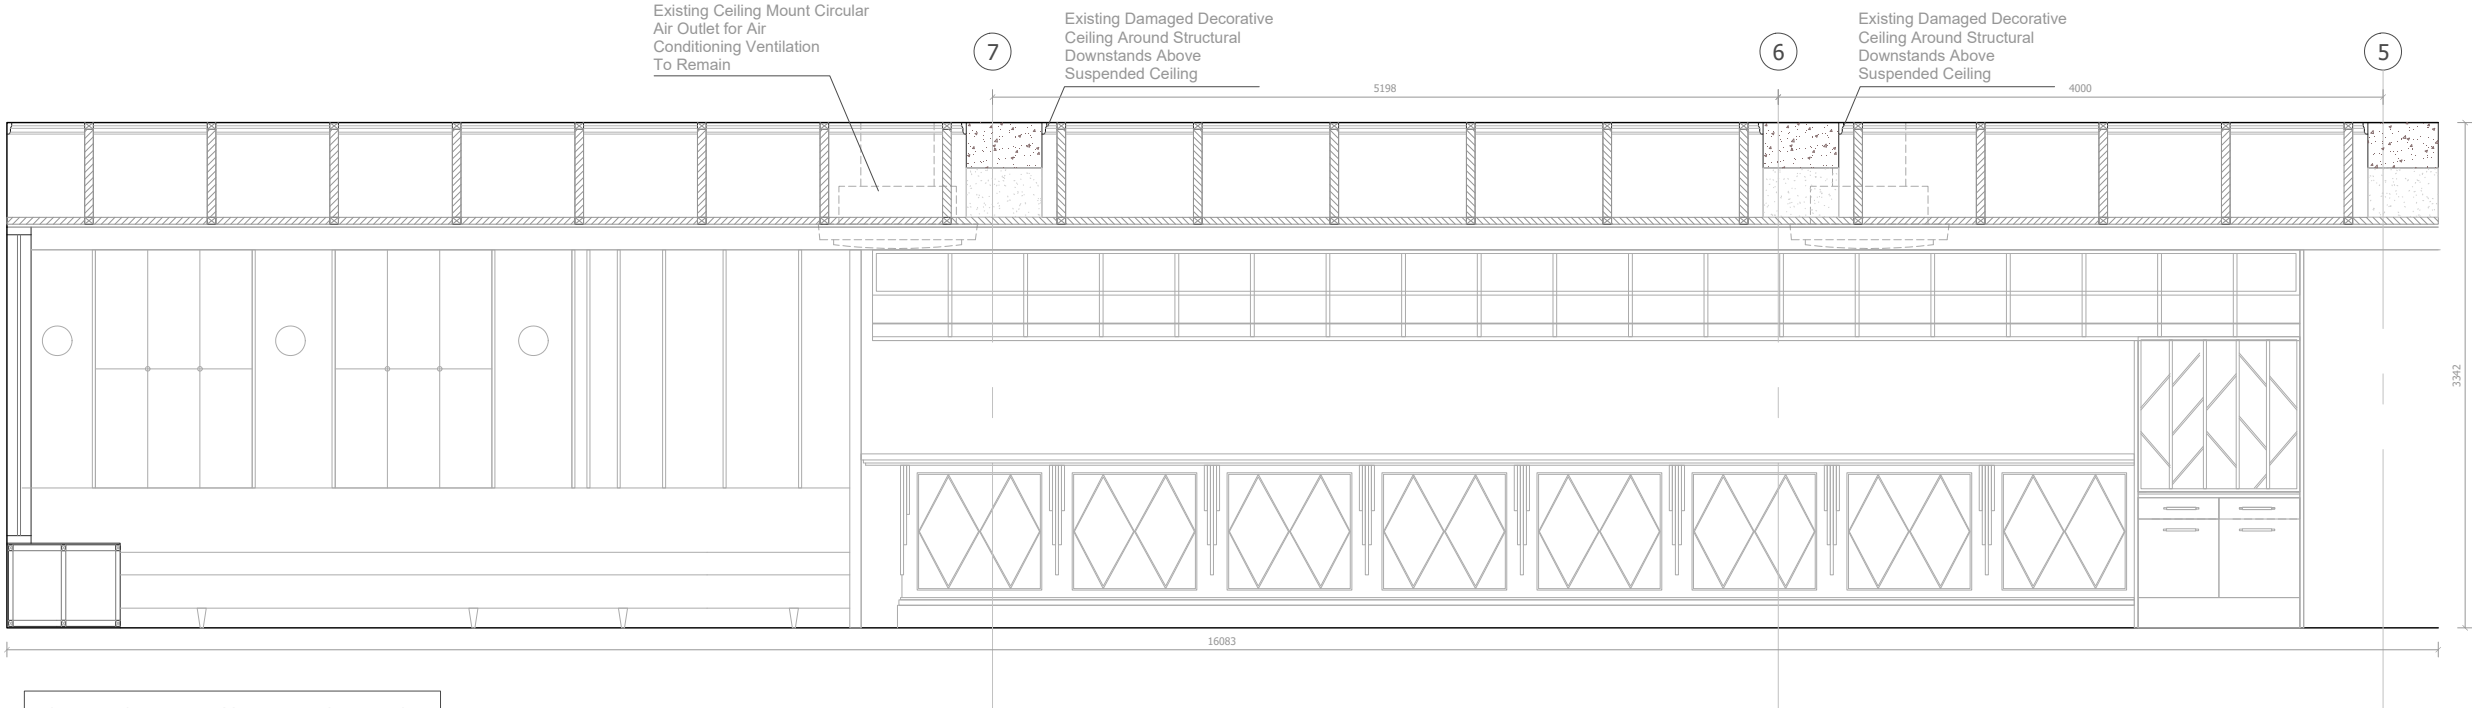



1 Existing Interior Elevation - South 01  
SCALE - 1:50 @ A3

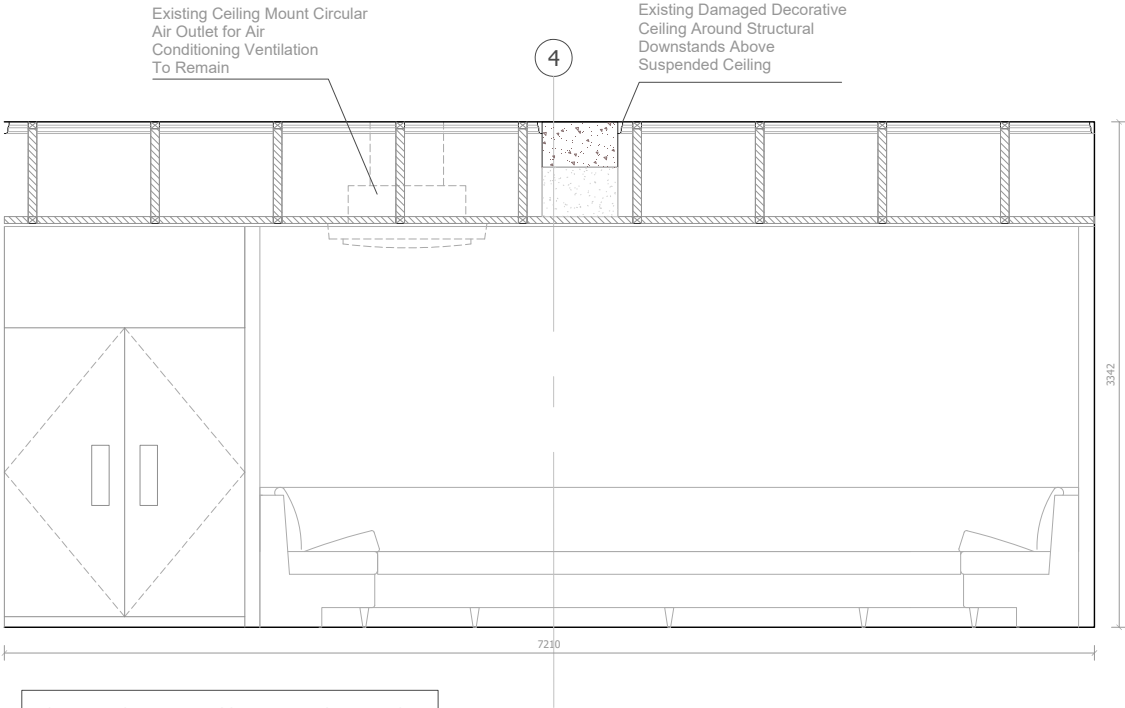

2 Existing Interior Elevation - South 02  
SCALE - 1:50 @ A3

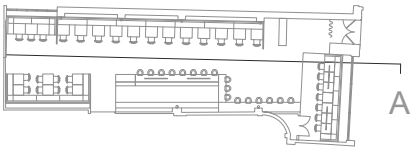

NOTE: ALL DIMENSIONS TO BE CHECKED ON SITE

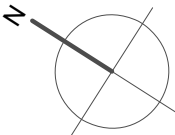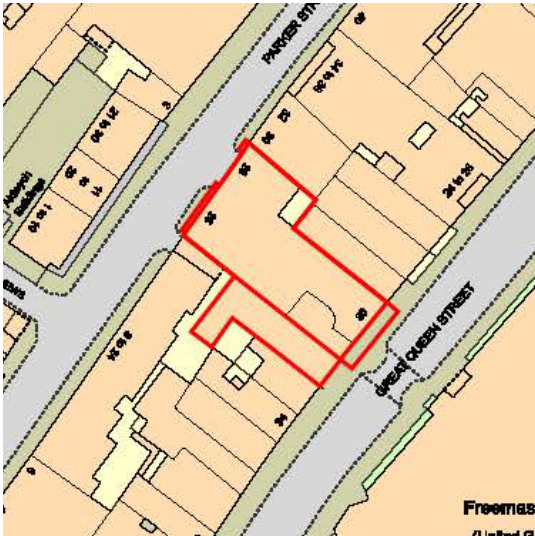

0 0.5 1 2 3m  
SCALE 1:50