

STUDIO XM

Project Name: Akatuki

Design: Studio XM

222 Kensal Rd, Unit 112
London, W10 5BN

Owners:

Site Address: 30 Great Queen Street
London, WC2B 5BB

Drawing Status: Planning Application

Drawing Title: Wall Finish Plan

Date: 30/01/2024


Drawn By: TM Check By:

Scale: 1:100 @ A3

Sheet No. A105

Revision:

Revision Detail: 00 Date: 00/00/0000


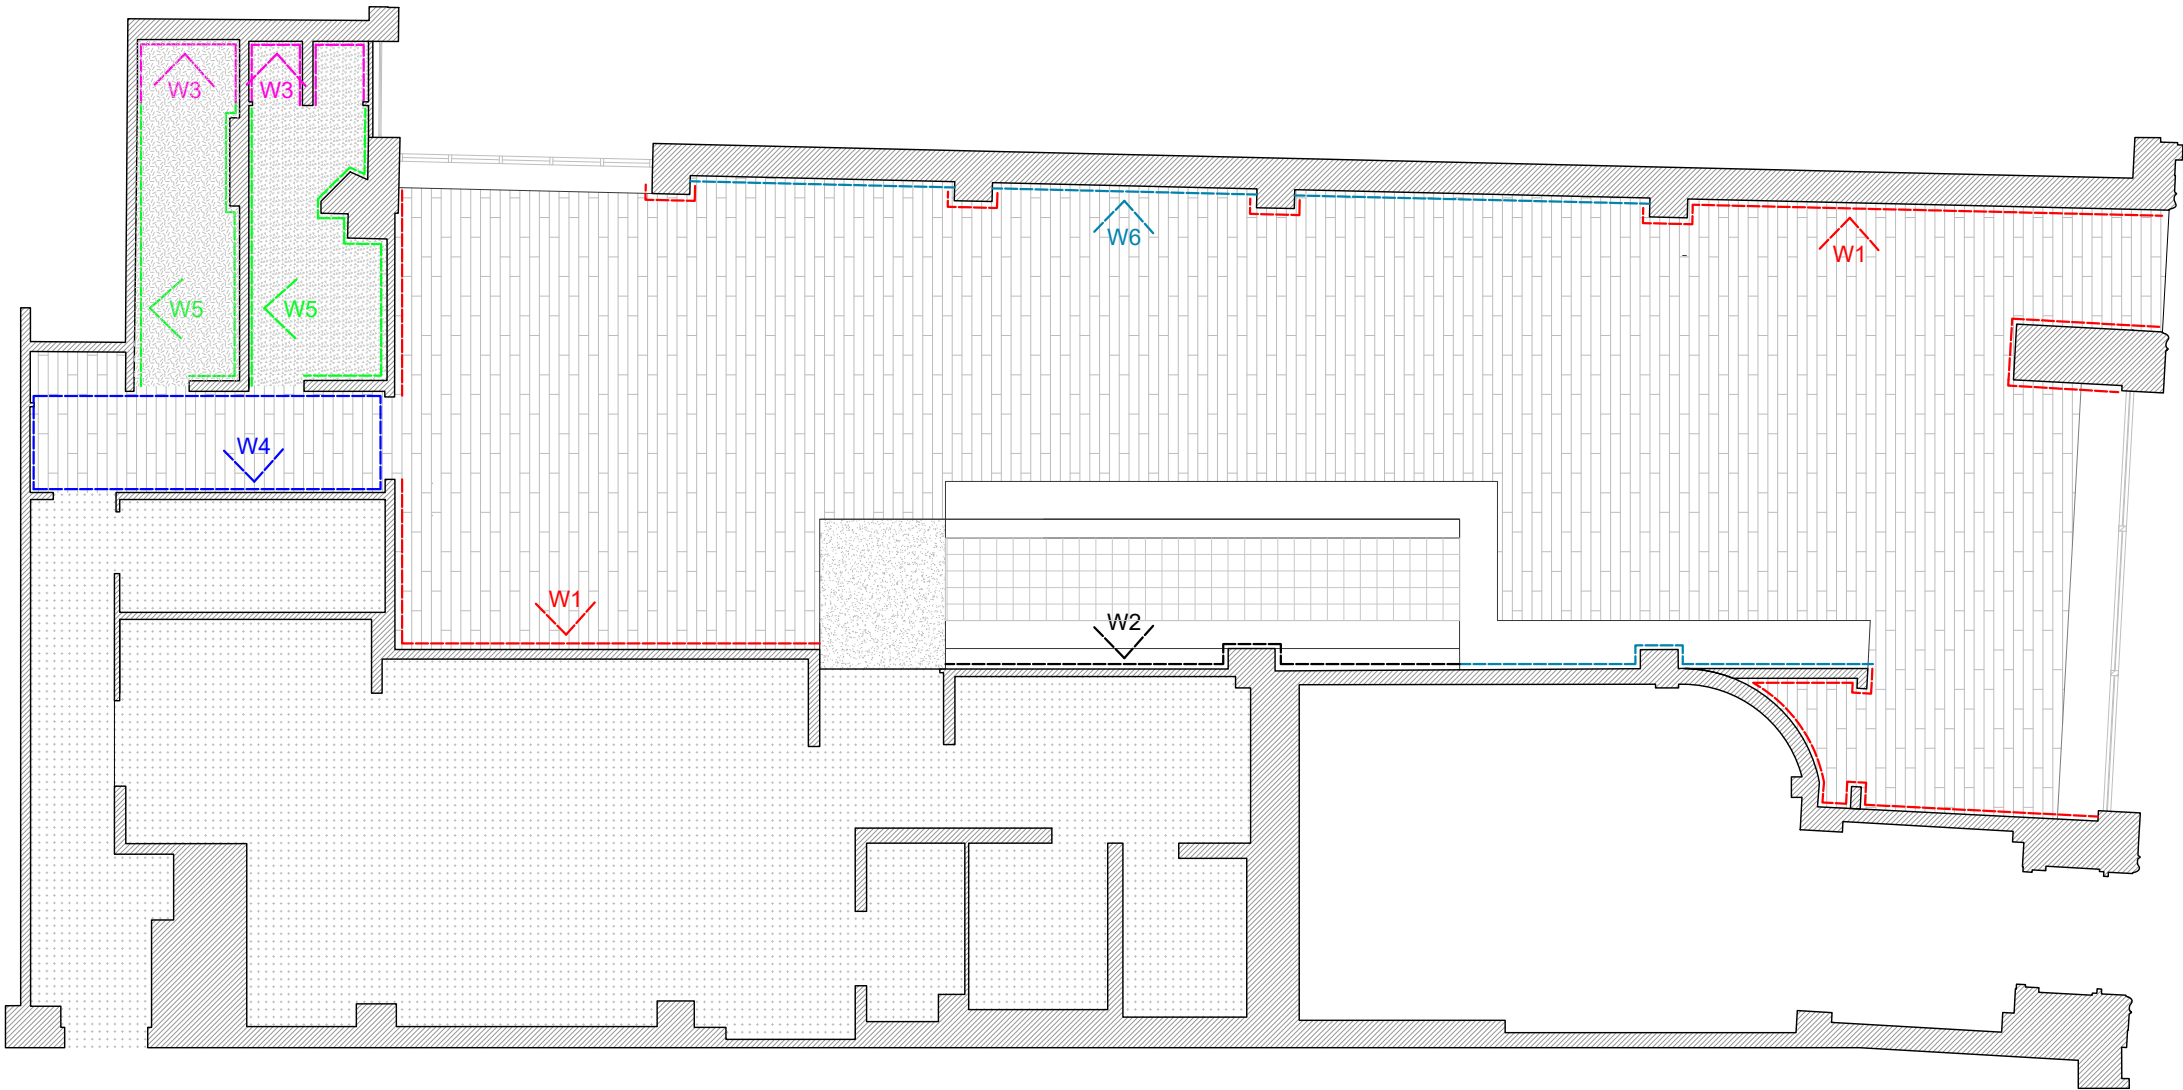


1 Wall Finish Plan - Ground Floor
SCALE - 1:100 @ A3

FINISHES LEGEND

-  Paint Finish to Walls
TBC by Others
80 m2
-  Tile Finish to Walls
TBC by Others
10 m2
-  Tile Finish to Walls
TBC by Others
21 m2
-  Wallpaper Finish to Walls
TBC by Others
31 m2
-  Tile Finish To Wall
TBC by Others
19 m2
-  Wood Veneered Panels
/ Timber Floorboards
TBC by Others
37 m2

NOTE: ALL DIMENSIONS TO BE CHECKED ON SITE

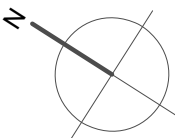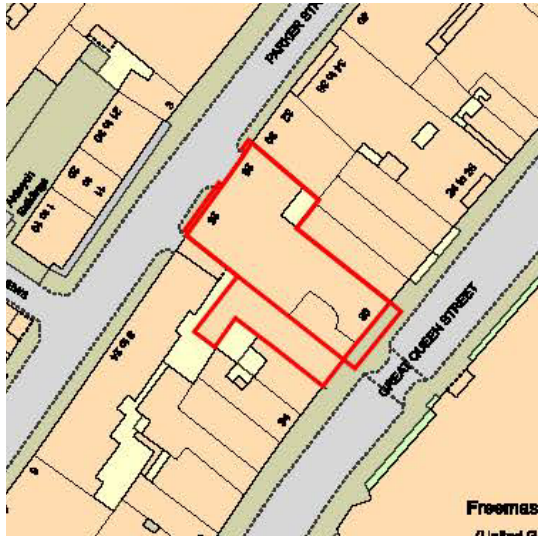

0 1 2 3 4 5 6m
SCALE 1:100