

STUDIO XM

Project Name: Akatuki

Design: Studio XM

222 Kensal Rd, Unit 112
London, W10 5BN

Owners:

Site Address: 30 Great Queen Street
London, WC2B 5BB

Drawing Status: Planning Application

Drawing Title:	Ground Floor Proposed Plan
----------------	-------------------------------

Date: 30/01/2024





Drawn By: TM	Check By:
--------------	-----------

Scale: 1:100 @ A3

Sheet No. **A102**

Revision:

Revision Detail: 00 Date: 00/00/0000

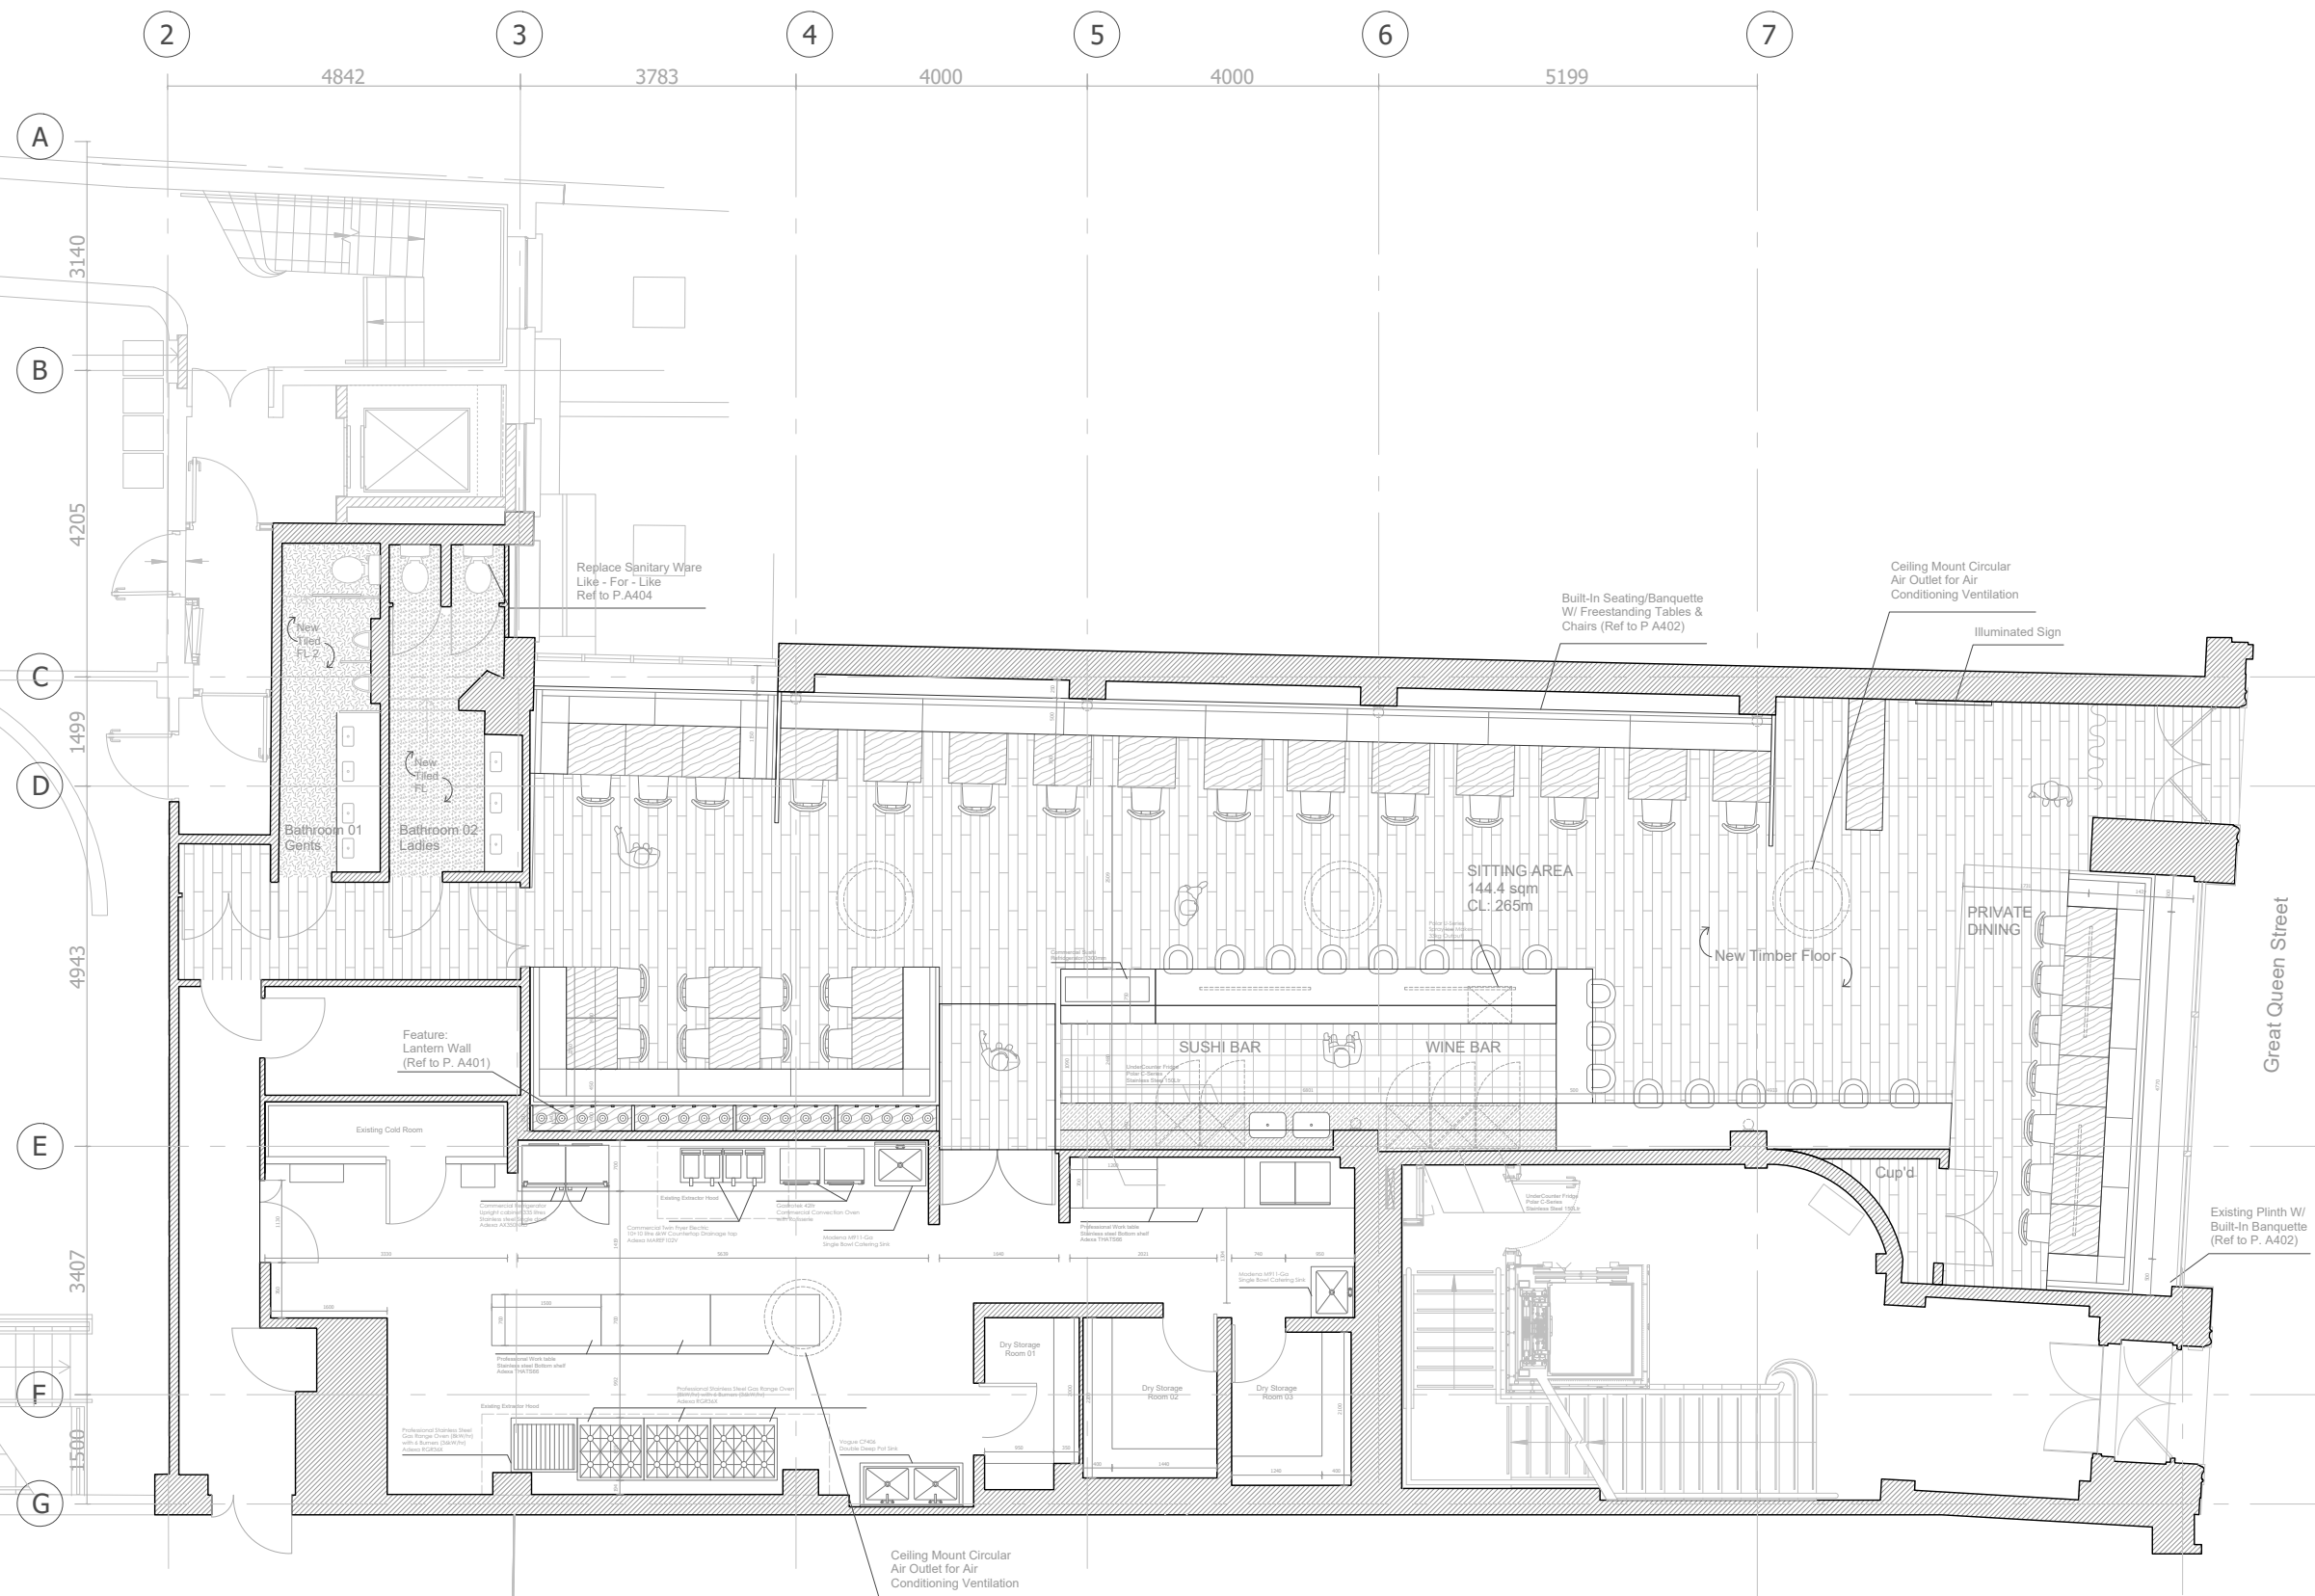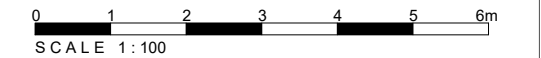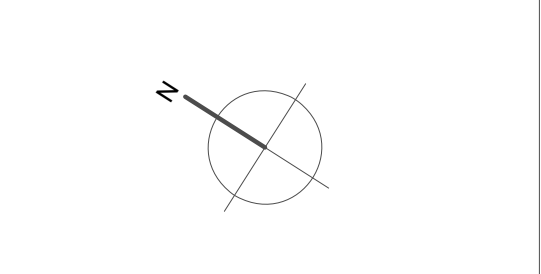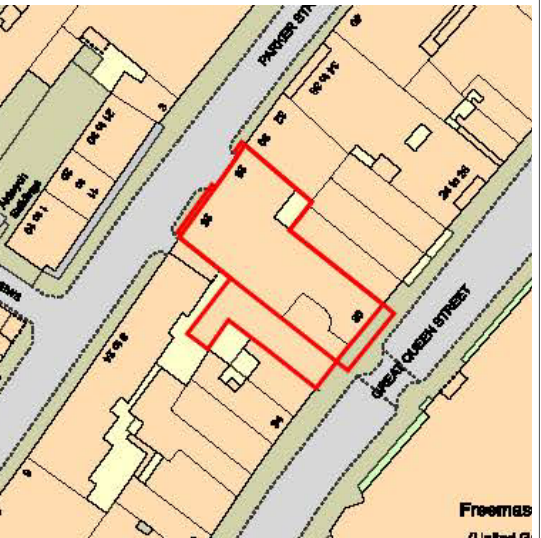

SEATING KEY

EXTERNAL (1)	6	PRIVATE	16
EXTERNAL (2)	6	BAR	17
		TABLE	47

NOTE: ALL DIMENSIONS TO BE CHECKED ON SITE