

Disclaimer:

Drawing must not be reissued, loaned or copied without the written consent of BeforeBricks. All errors, omissions, discrepancies should be reported to BeforeBricks immediately. All dimensions to be checked before site fabrication by the contractor, his sub-contractor or supplier. Any deviation from the drawing to be reported to BeforeBricks immediately. This drawing is not intended for purposes of construction.

Notes:

- 1 Site Location Plan
- 2 Existing Block Plan
- 3 Proposed Block Plan



BeforeBricks

020 4586 8996

hello@beforebricks.com

<https://www.beforebricks.com/>

3rd Floor, 86-90 Paul St.
London EC2A 4NE

Client: Magnolia Thain

Site: Flat B, 77 Albany Street,
London, NW1 4BT

Project description:
Internal alterations including
demolition and relocation of
internal walls

Title: Site Location Plan, Existing
and Proposed Block Plan

Drawing Status: **PLANNING**


Date: 31/01/2024 Drawn by: TR
Scale: various Checked by:

Northpoint for drawings No/s 1-3:



Drawing No/s: 1-3

Flat B, 77 Albany Street
London
NW1 4BT

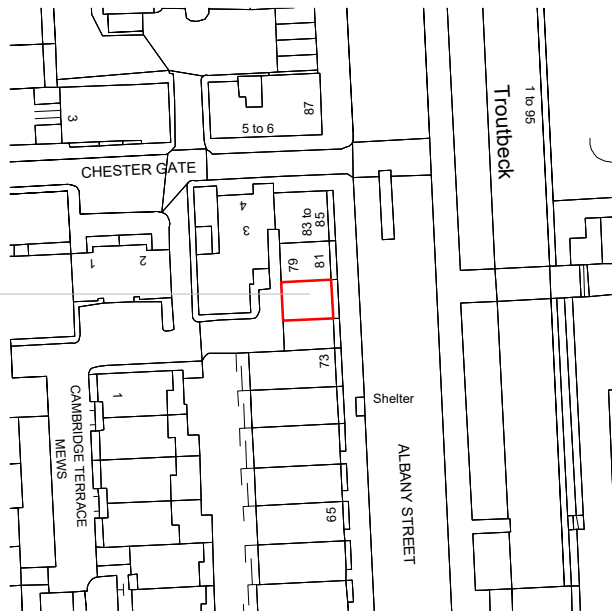


1 Scale 1:1250 at A1




Flat B, 77 Albany Street
London
NW1 4BT

Main access

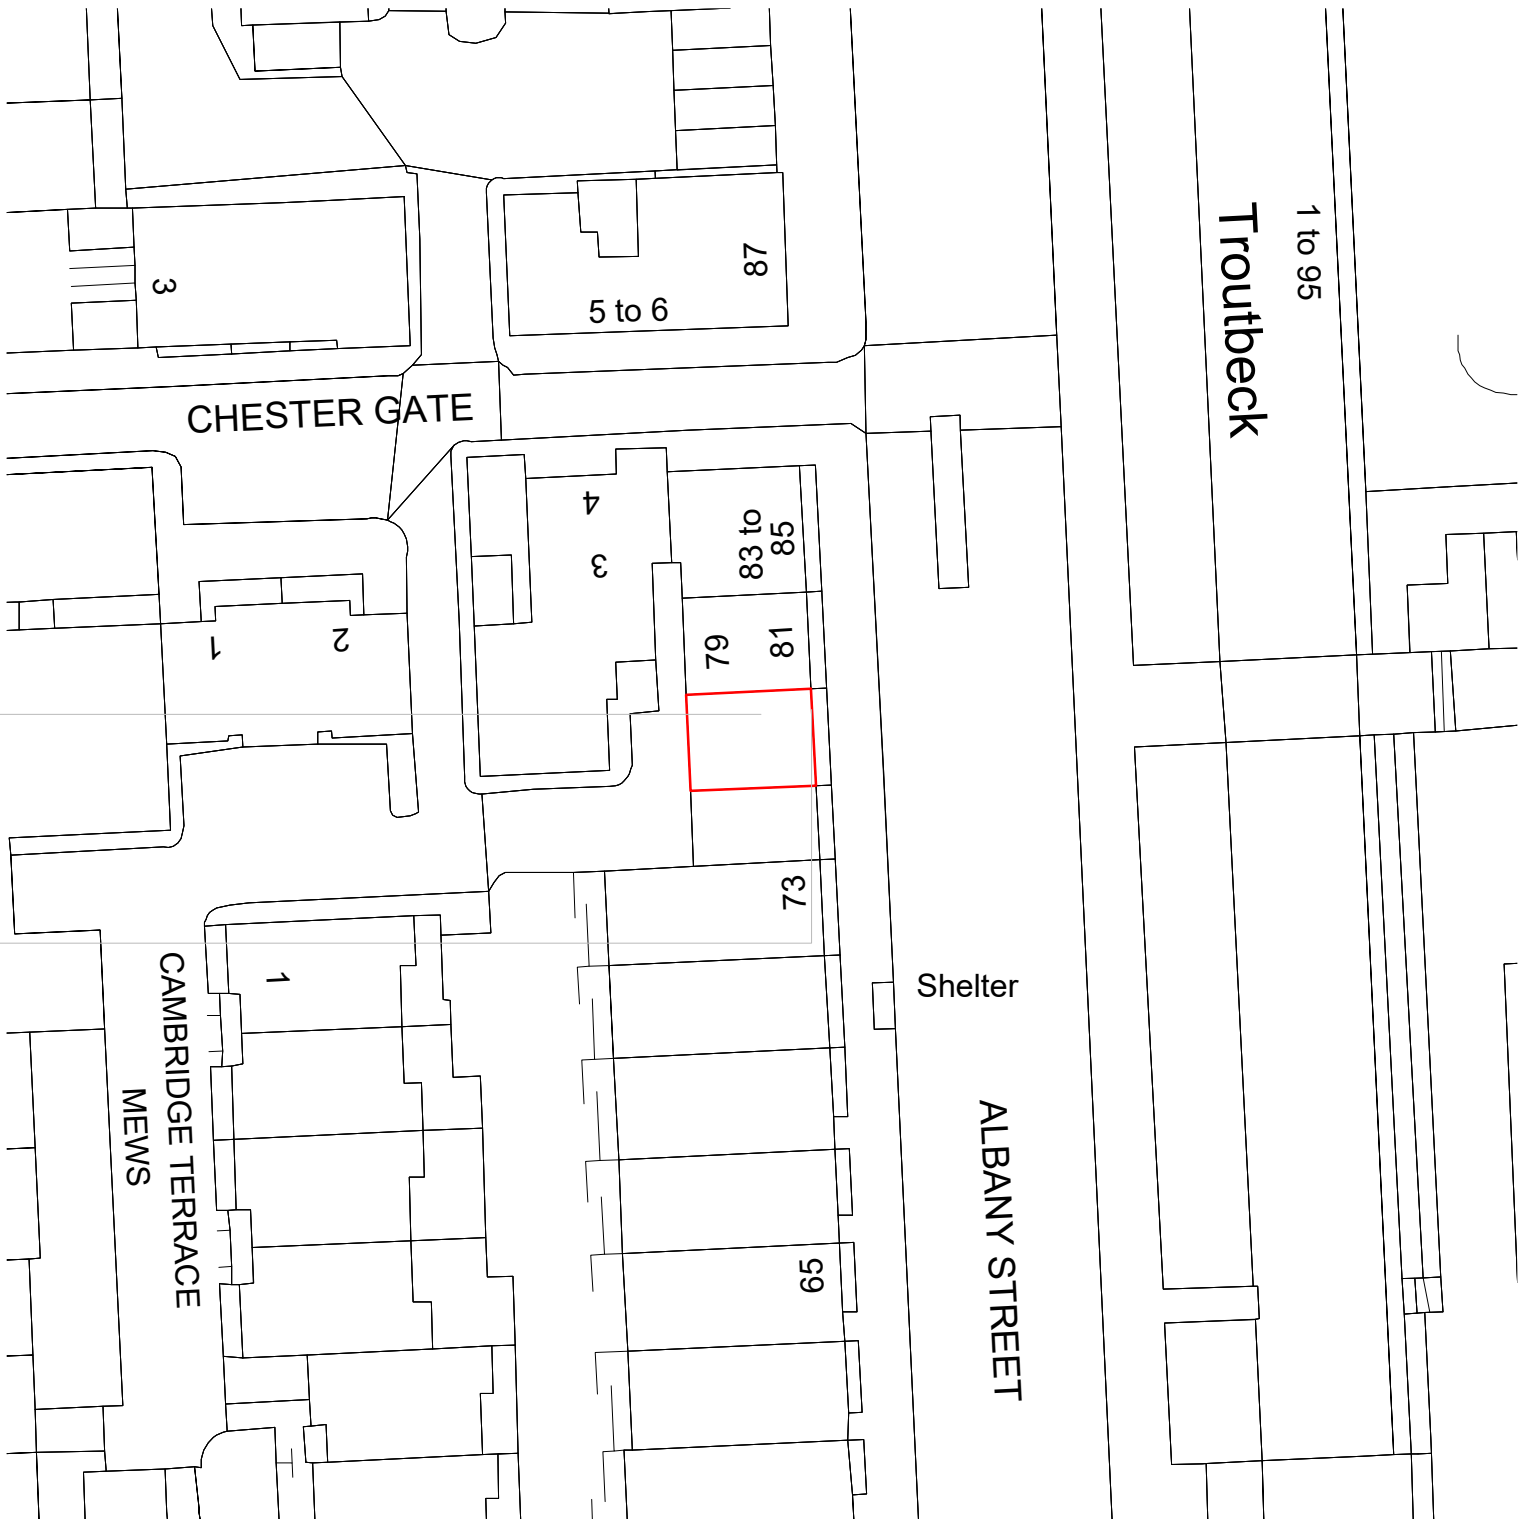


2 Scale 1:500 at A1

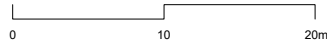

Flat B, 77 Albany Street
London
NW1 4BT

Main access

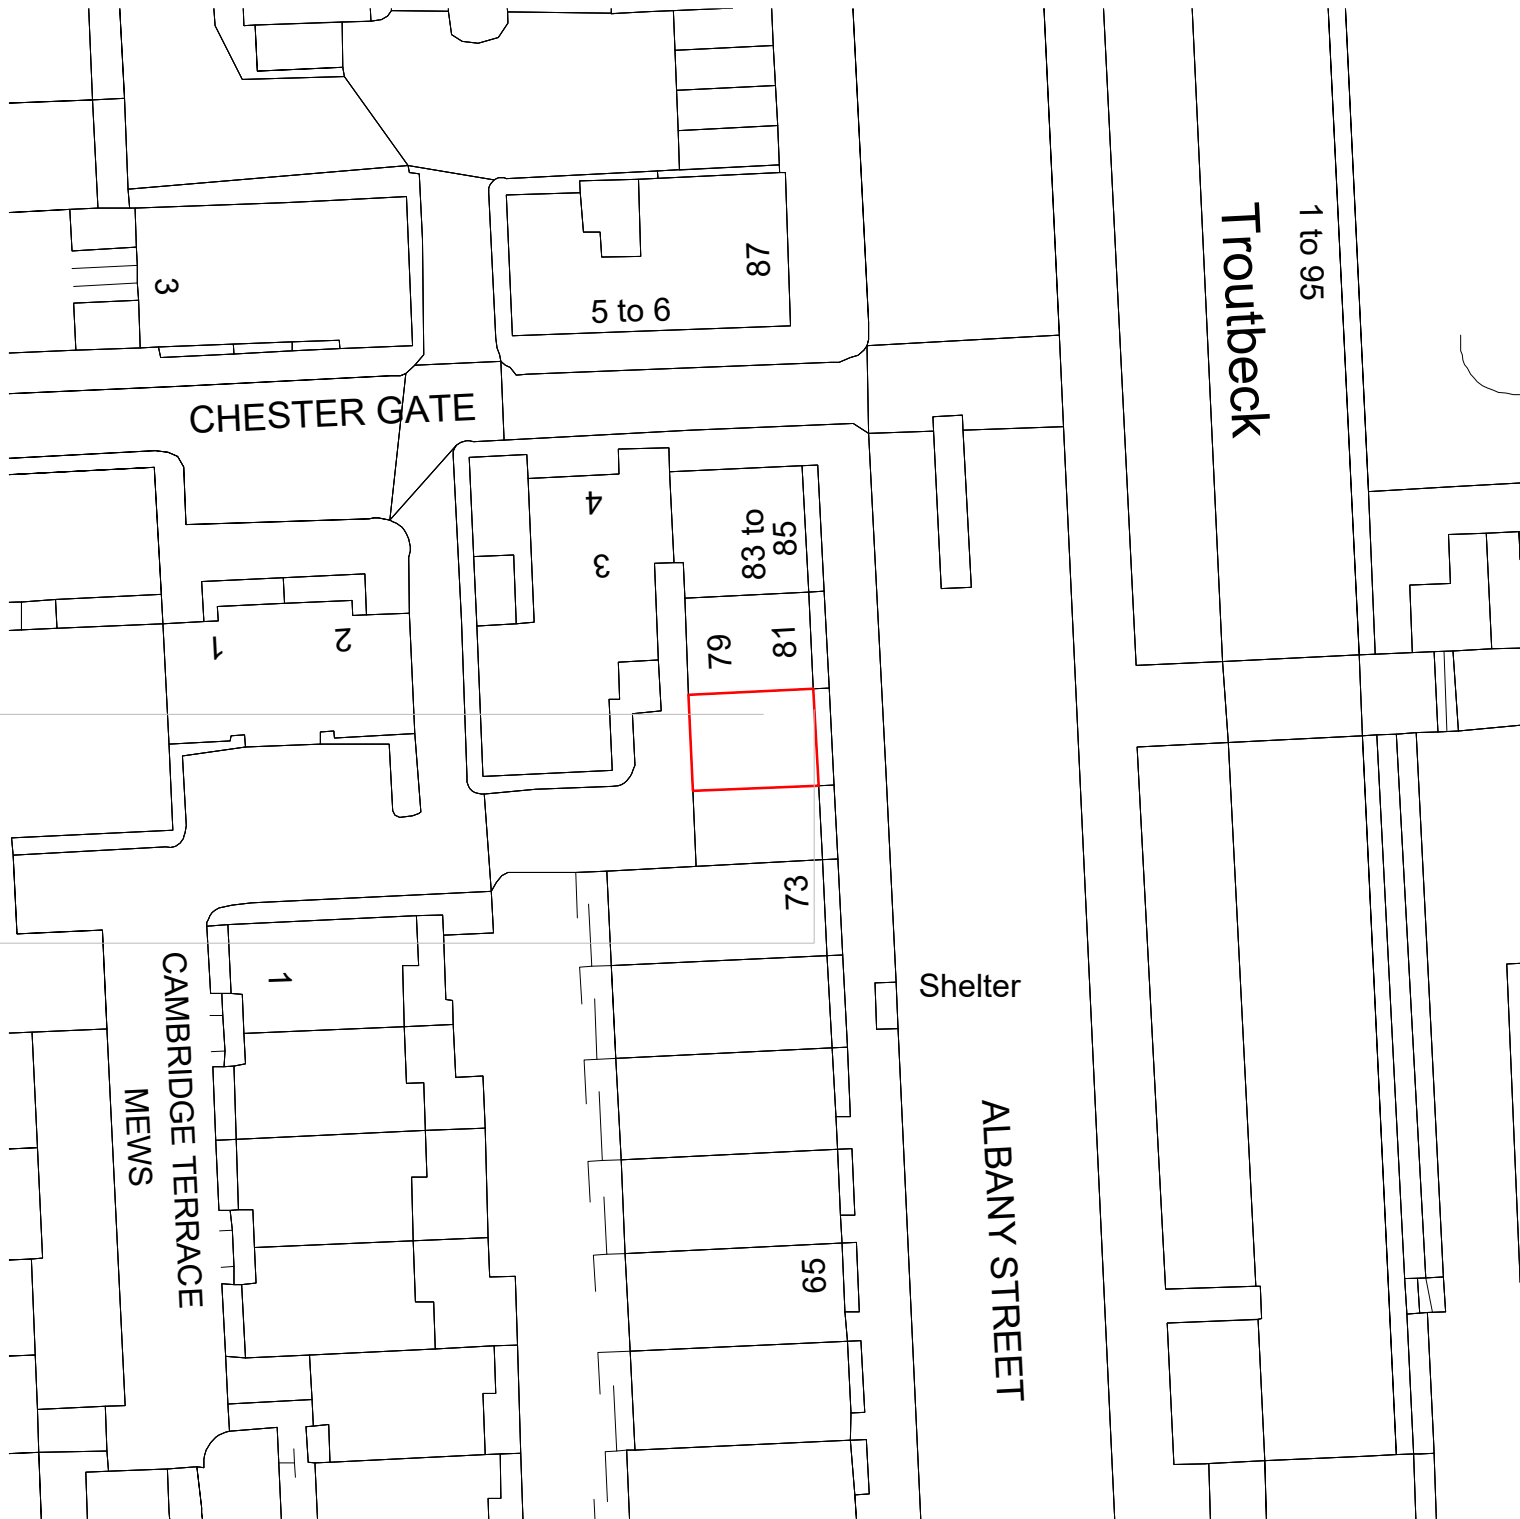

2 Scale 1:500 at A1

