




General

- IF IN DOUBT ASK
- Copyright JWA Architects Limited. This drawing remains the property of JWA Architects Limited & may not be reproduced in any way without prior consent.

A	16.02.23	APPLICATION BOUNDARY AMENDED	SPB
B	27.01.23	APPLICATION BOUNDARY AMENDED	HR
C	02.03.23	DO NOT SCALE TEXT REMOVED	SPB
D	14.12.23	GENERAL UPDATE	NB
E	02.02.24	GENERAL UPDATE	PJH

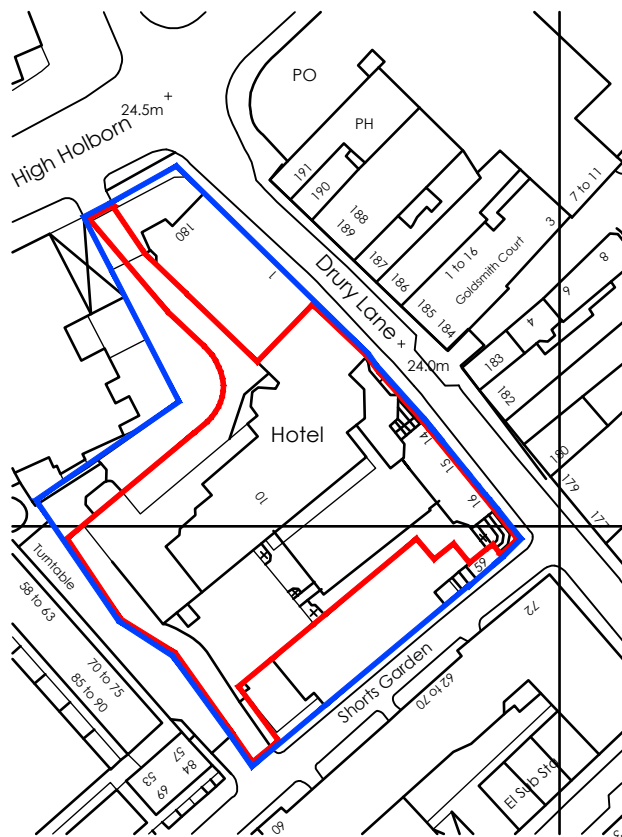

A
19 SITE LOCATION PLAN
1:1250@A4

— OWNERSHIP BOUNDARY
— APPLICATION BOUNDARY

PLANNING



JWA Architects Limited
1st Floor, Old Town Hall,
Church Street,
Market Harborough
Leicestershire, LE16 7AA


T +44 (0) 1858 525343
E office@jwa-architects.co.uk
W www.jwa-architects.co.uk

Client:



Project: TRAVELODGE
DRURY LANE
COVENT GARDEN

Drawing: SITE LOCATION PLAN

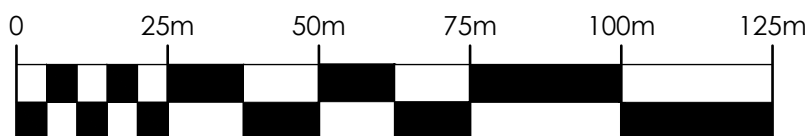

Purpose: PLANNING Date: 20.01.23
Scale: 1:1250 @ A4 Drawn: HR
Dwg. No: J9348/19 Revision: E