



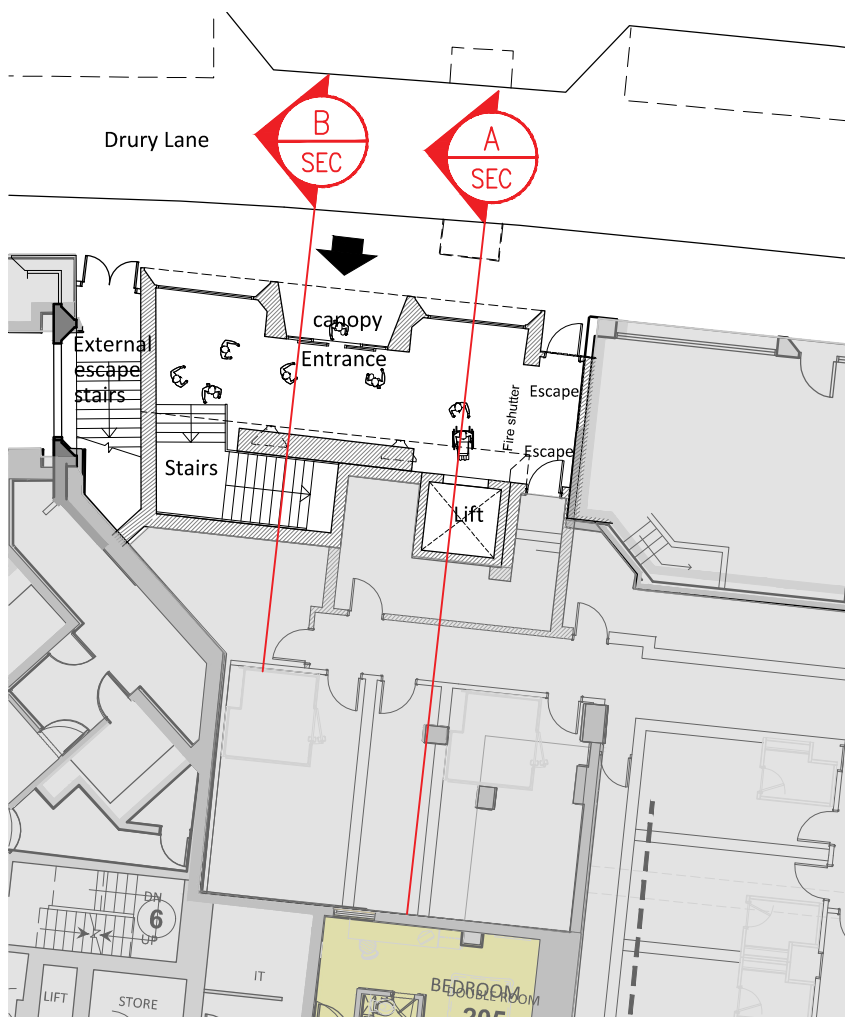


C LEVEL 2 - STREET LEVEL PROPOSED KEY PLAN
43 1:200@A2

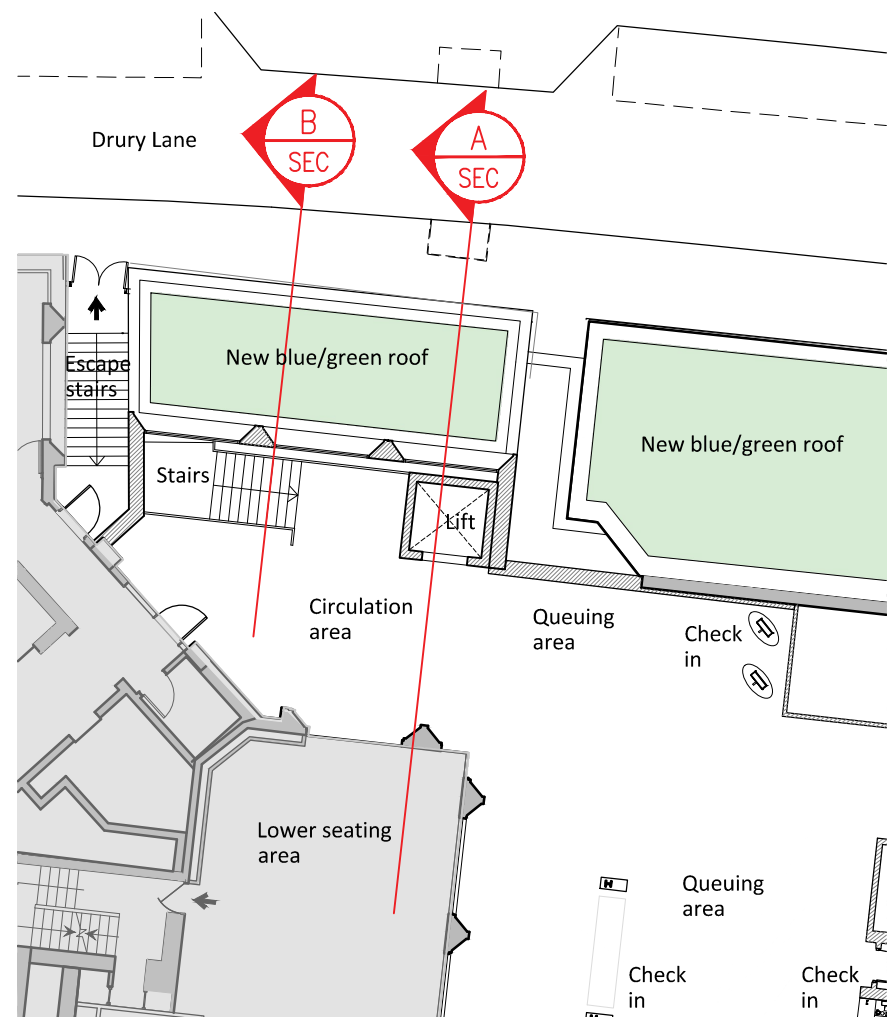


D LEVEL 3 - RECEPTION LEVEL PROPOSED KEY PLAN
43 1:200@A2




E VIEW FROM DRURY LANE
43 NTS@A2

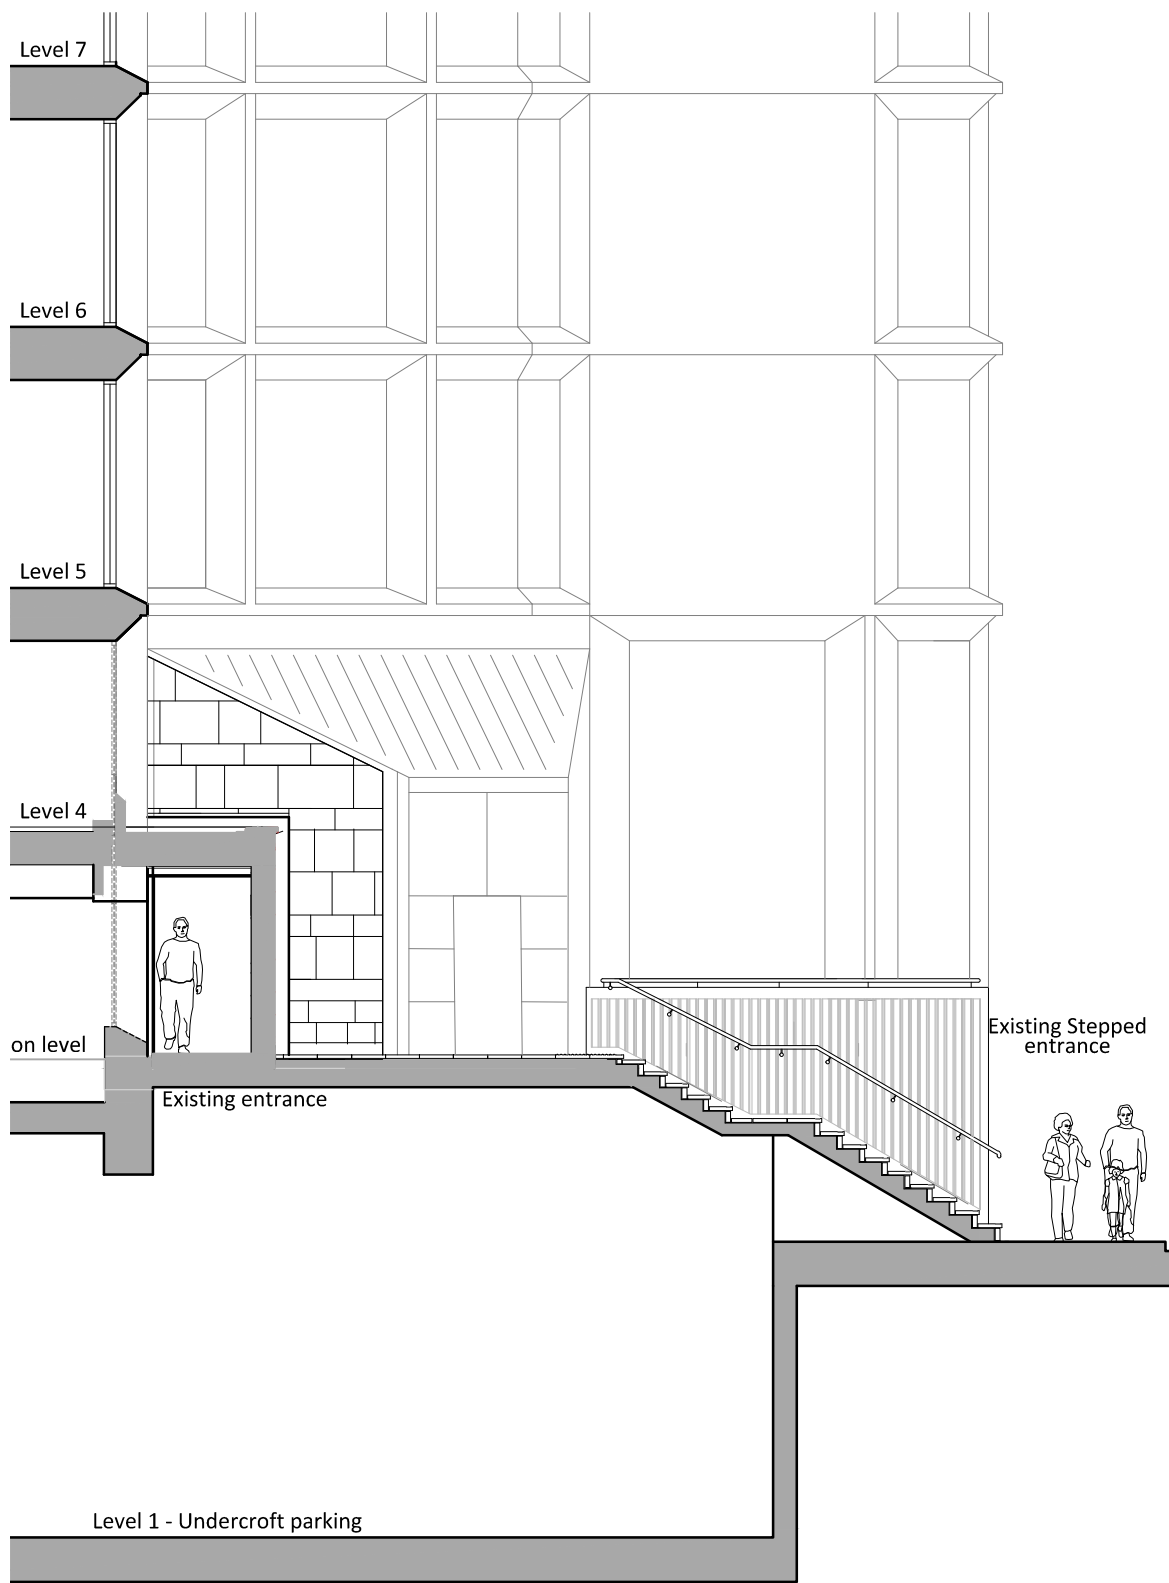

A OUTLINE SECTION A-A - EXISTING
43 1:100@A2

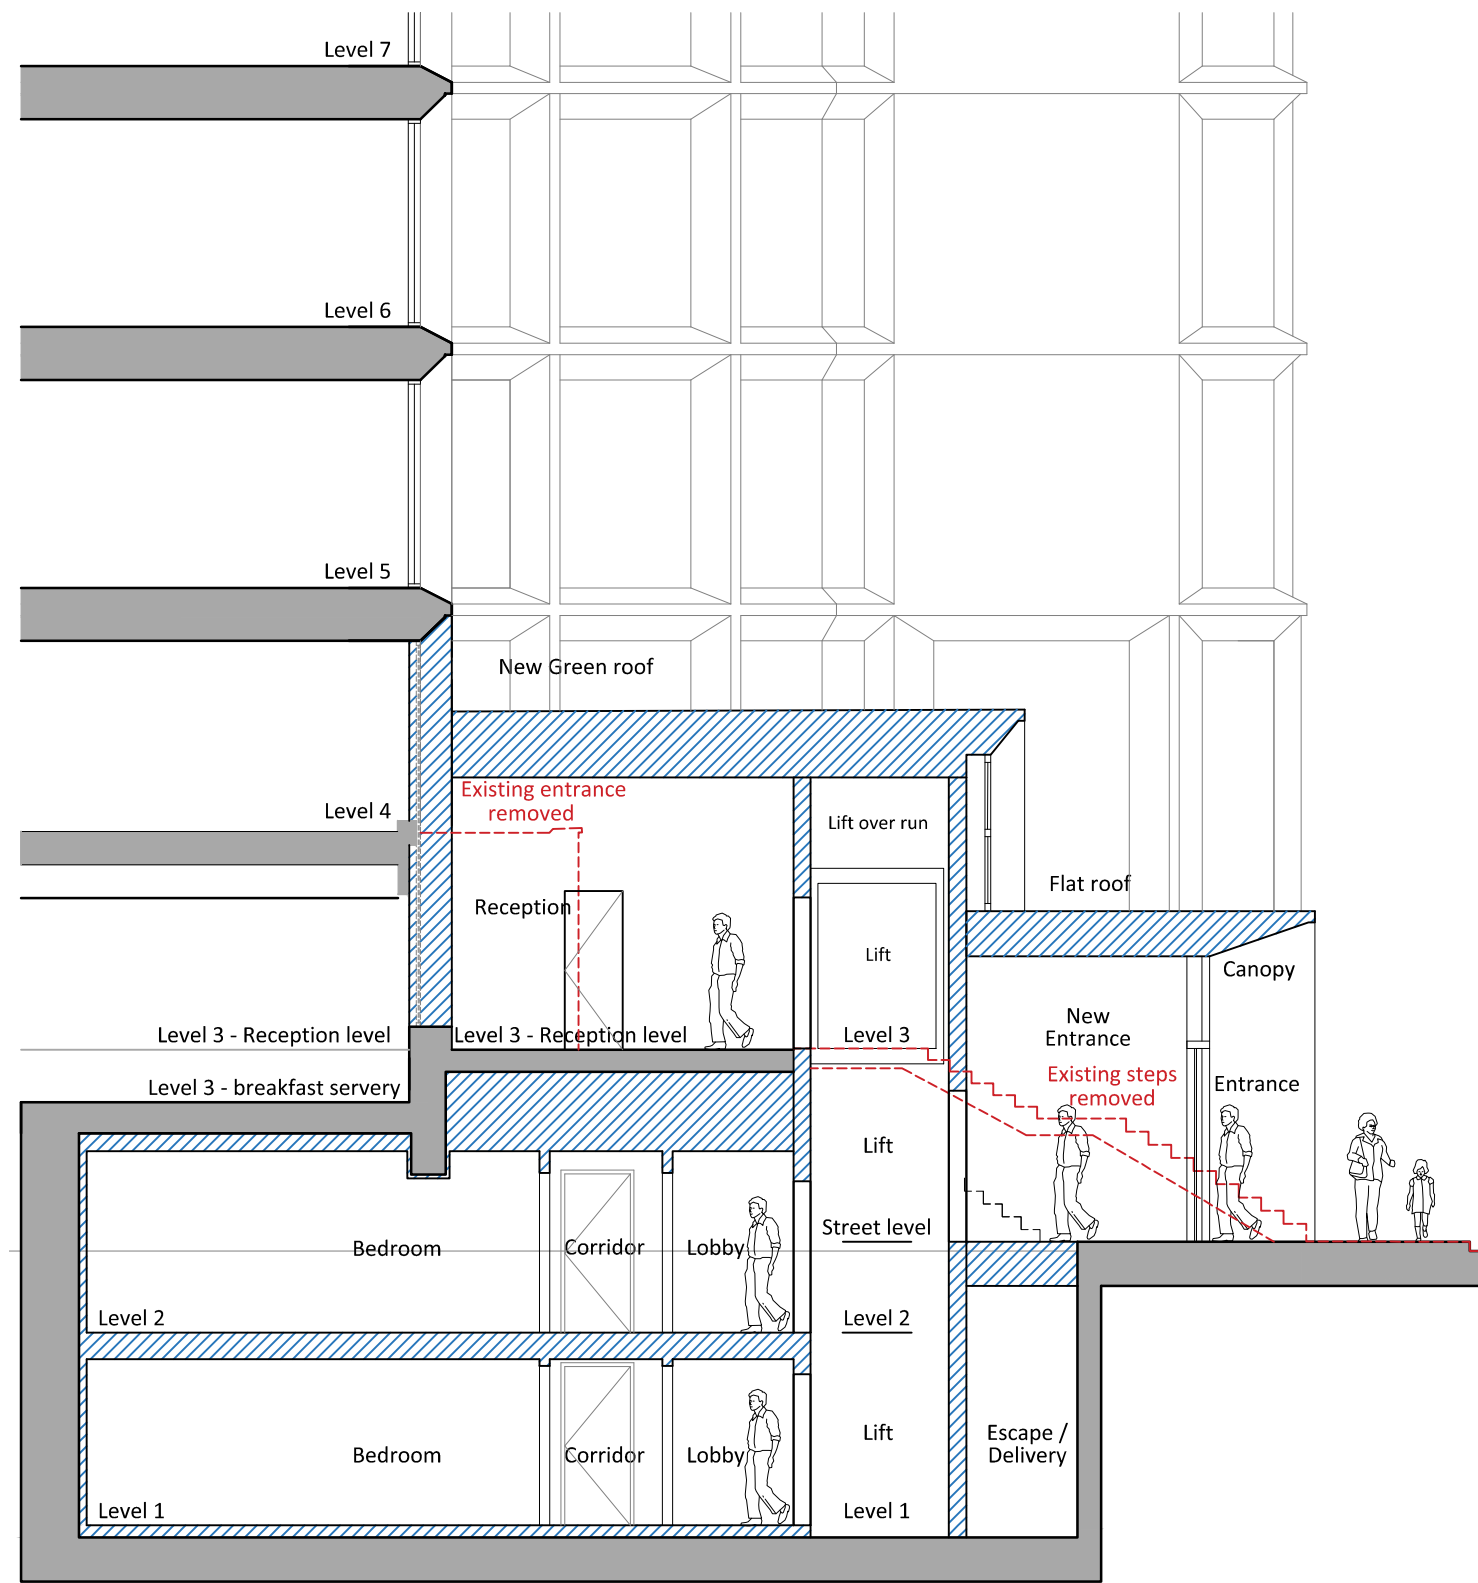

B PROPOSED OUTLINE SECTION A-A
43 1:100@A2

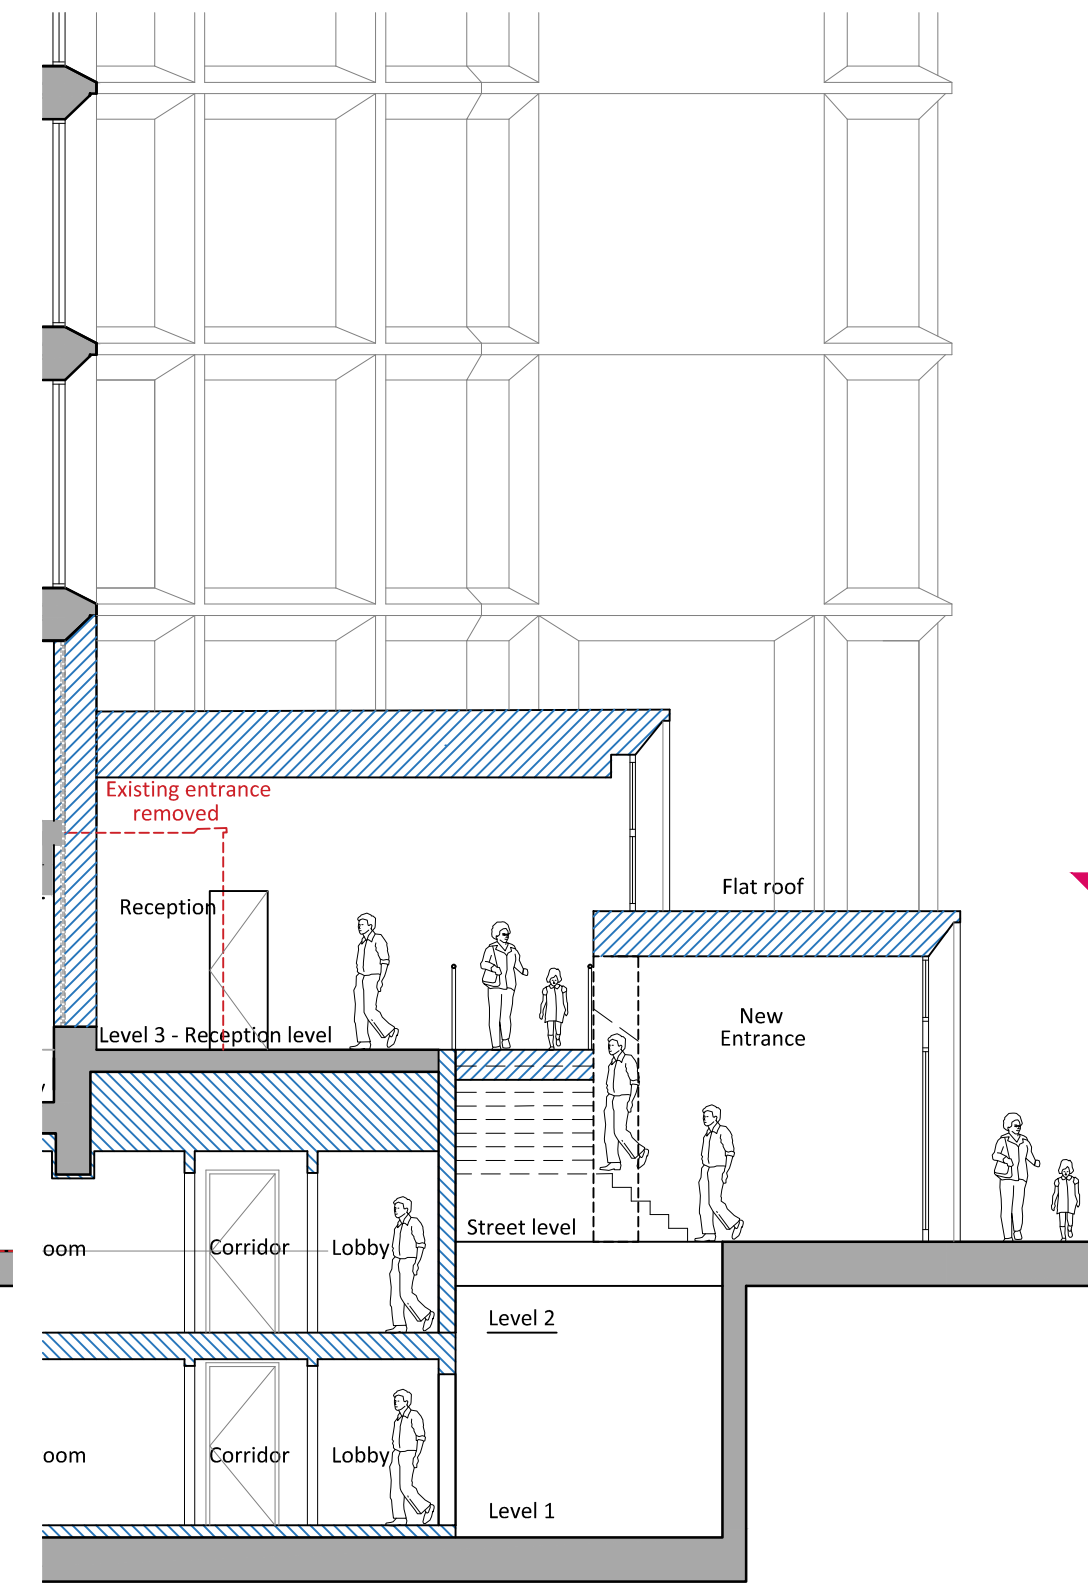

F PROPOSED OUTLINE SECTION B-B STAIRS
43 1:100@A2

PLANNING



JWA Architects Limited
1st Floor, Old Town Hall,
Church Street,
Market Harborough
Leicestershire, LE16 7AA
T +44 (0) 1858 525343
E office@jwa-architects.co.uk
W www.jwa-architects.co.uk

Client: **Travelodge**
Project: TRAVELODGE
DRURY LANE
COVENT GARDEN
Drawing: PROPOSED EXTENSION
MAIN ENTRANCE / LIFT
EXISTING / PROPOSED OUTLINE SECTION
Purpose: PLANNING Date: 20/10/23
Scale: 1:100 @ A2 Drawn: SPB
Dwg. No: J9348/43 Revision: D