

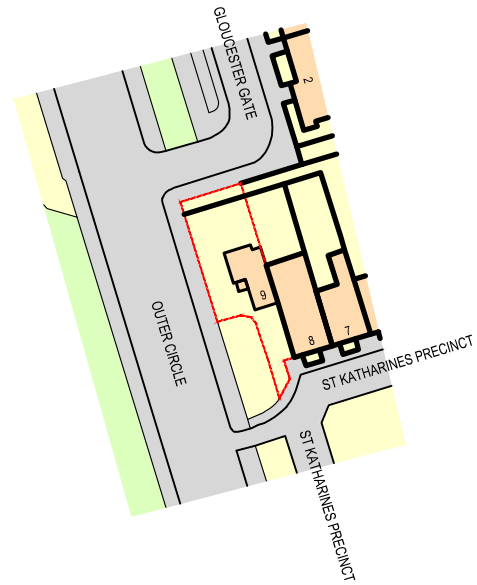
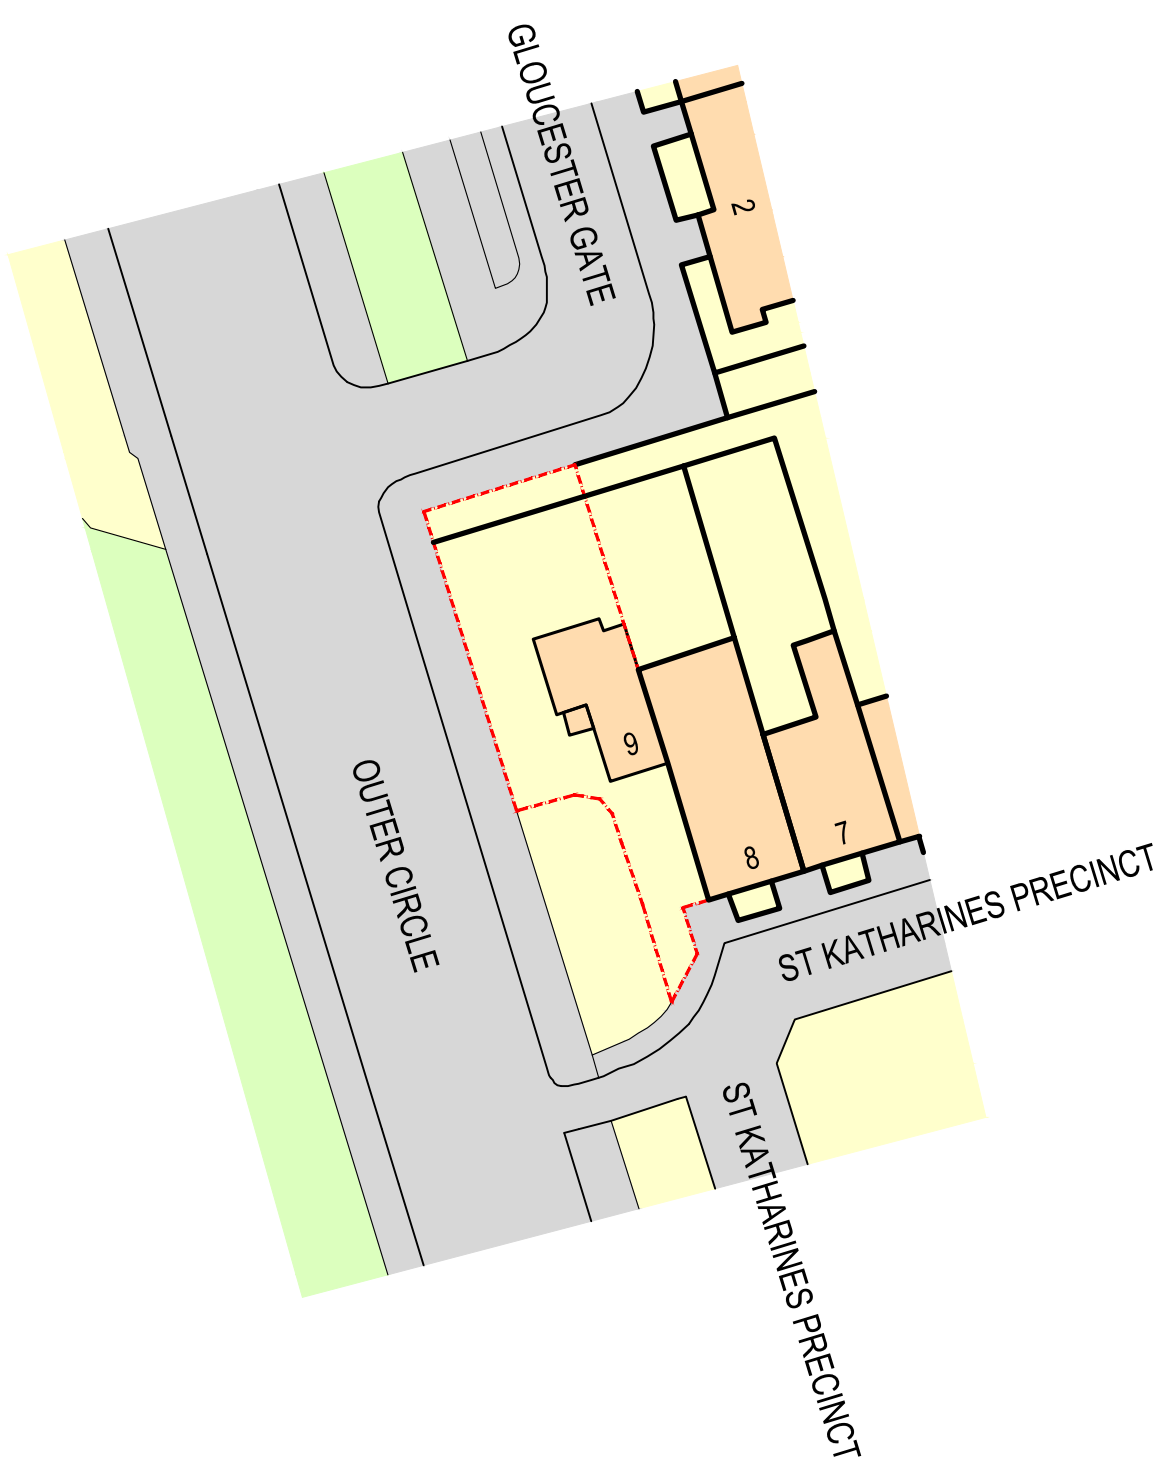
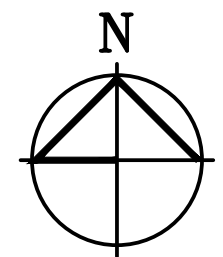


FOR CONSTRUCTION PURPOSES DO NOT SCALE FROM THIS DRAWING.
 ALL DIMENSIONS TO BE CHECKED ON SITE. ANY DISCREPANCIES MUST BE
 REPORTED TO THE ARCHITECT FOR VERIFICATION PRIOR TO
 COMMENCEMENT OF THE EFFECTED WORKS. IF IN DOUBT ASK. THIS
 DRAWING IS COPYRIGHT.

Rev No	Date	Revision note
P1	11/10/23	Preliminary Issue

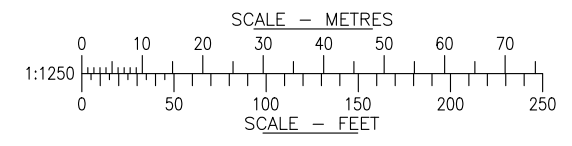

Ordnance Survey, (c) Crown Copyright 2023. All rights reserved. Licence number 100022432

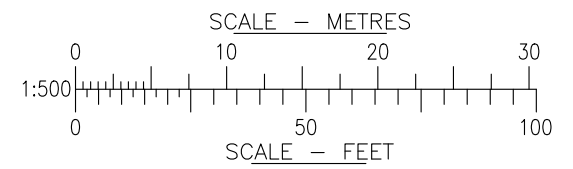

Ordnance Survey, (c) Crown Copyright 2023. All rights reserved. Licence number 100022432



JOB TITLE
9 St Katharines Precinct
 London
 NW1 4HH

DRG TITLE
Block Plan
Location Plan

SCALE @ A3
1:500/1250 DATE
 Oct '23

JOB NO. DRG NO. REV
11245 100 P1

BROOK HOUSE
 54A COWLEY MILL ROAD
 UXBRIDGE UB8 2FX
 TEL: (01895) 272 446
 FAX: (01895) 272 483
 EMAIL: admin@jpbarchitects.co.uk