


- KEY:
- FG = Fixed glazed unit
- OC = Outward Opening Casement
- BH = Bottom Hung Inward Opening Casement
- HP = Horizontal Pivot Casement
- Timber Frame - Restore and repair
- Refer to drawing 3100 for typical window details.

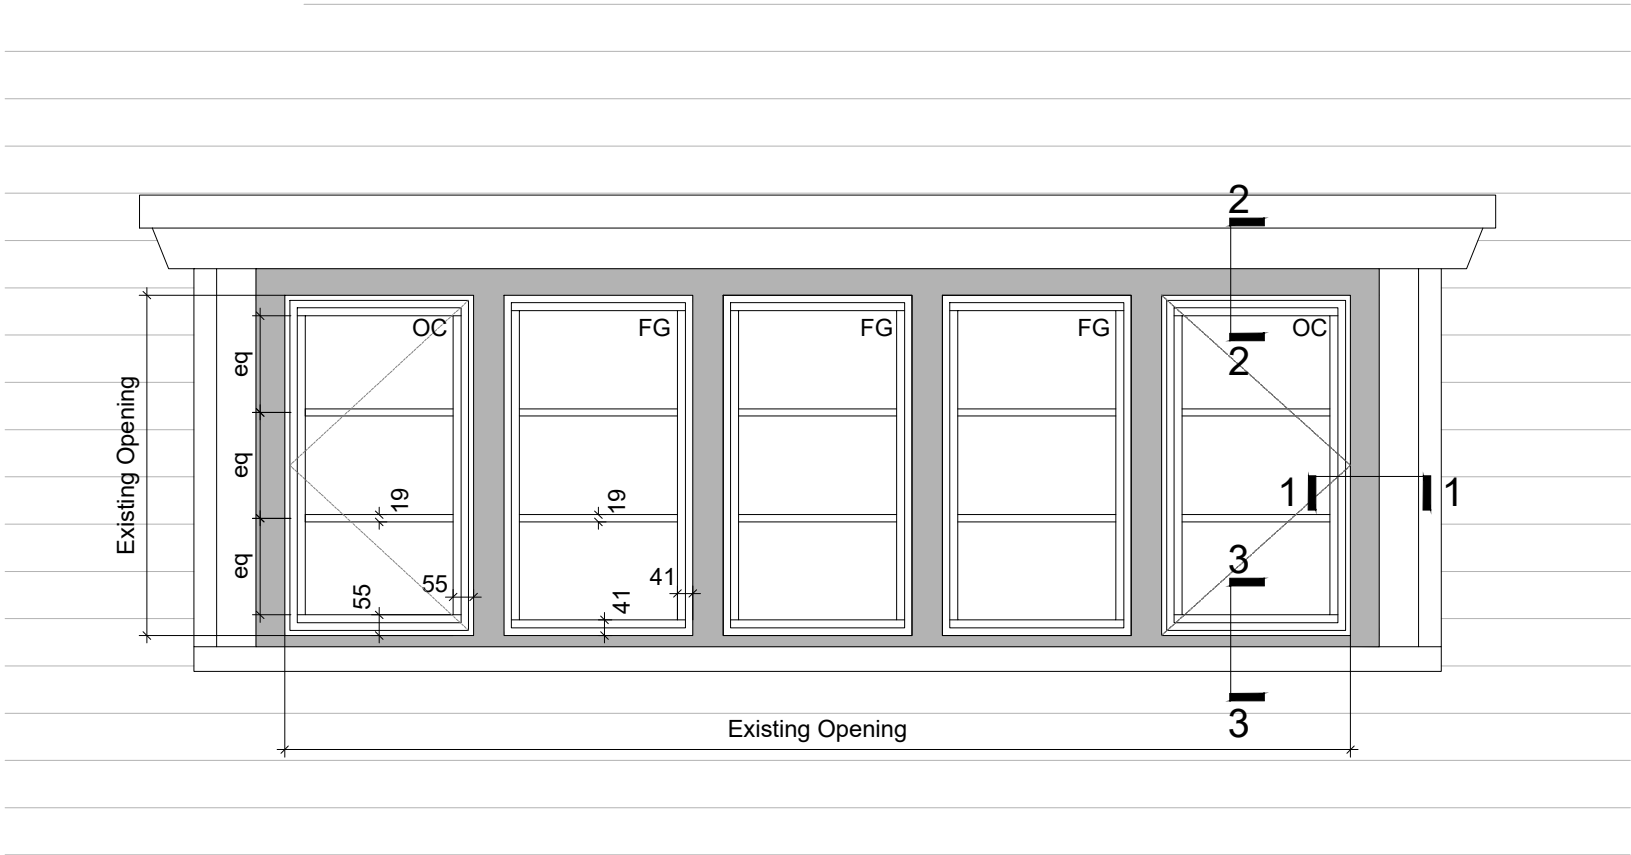

1. WINDOW TYPE 01 (WT 01)

<div>DRAWING NOTES</div> <div>1. filename: 788-RVCHB-4101-Window Types.dwg</div> <div>2. Do not scale this drawing in either paper or digital form. Use figured dimensions only. Detailed site survey to be carried out to establish tolerances. Figured dimensions are in mm. All dimensions shall be verified on site before proceeding with the work. The architect shall be notified of any discrepancies.</div> <div>3. This drawing has been produced for sole use on this project and is not intended for use by any other person or for any other purpose. © Copyright RSS (U.K.)</div> <div>4. All printed copies should be made at 100% of the original page size. Use scale bars, where included, to check that the drawing has been printed to the intended scale as identified in the drawing title block.</div> <div>5. This drawing is not intended for construction unless specifically described as such.</div>		<div>REVISIONS</div> <table><tr><th>REV</th><th>DATE</th><th>STATUS</th></tr><tr><td>PL01</td><td>02.02.24</td><td>For Planning</td></tr></table> <div>Changes since last issue:</div> <div>-</div>		REV	DATE	STATUS	PL01	02.02.24	For Planning	<div>28 NAVIGATION ROAD LONDON E3 3TG</div> <div>T : 020 7739 8945</div> <div>E : rss@rssa.co.uk</div> <div>www.rivingtonstreetstudio.co.uk</div> <div>rivingtonstreetstudio</div>									
REV	DATE	STATUS																	
PL01	02.02.24	For Planning																	
				job title Royal Veterinary College Hobday Building															
				drawing title Window Types Elevations															
drawn by		job no.		suitability		revision		PROJECT	ORIGIN.	VOLUME	LEVEL	TYPE	ROLE	NUMBER					
LA		1058		S4		PL01		RVCHB_	RSS_	ZZ_	ZZ_	DR_	A_	4101					
scale		1:20@A3																	