

1 WINDOW TYPE 14 2. WINDOW TYPE 15

## REVISIONS

2. Do not scale this drawing in either paper or digital form. Use figured dimensions only. Detailed site survey to be carried out to establish tolerances. Figured dimensions are in mm. All dimensions shall be verified on site before proceeding with the work. The architect shall be notified of any discrepancies.

3. This drawing has been produced for sole use on this project and is not intended for use by any other person or for any other purpose. © Copyright RSS (U.K.)

4. All printed copies should be made at 100% of the original page size. Use scale bars, where included, to check that the drawing has been printed to the intended scale as identified in the drawing title block.


5. This drawing is not intended for construction unless specifically described as such.

DRAWING NOTES

1. filename: 788-RVCHB-4101-Window Types.dwg

REV DATE PL01 02.02.24

Changes since last issue:

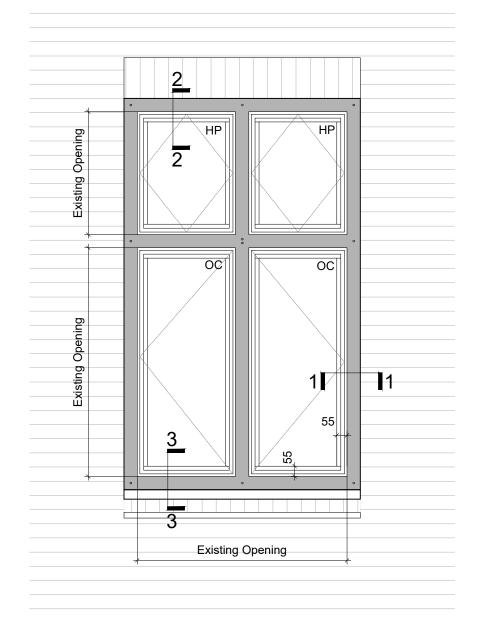

	28 NAVIGATION ROAD LONDON E3 3TG T: 020 7739 8945 E: rss@rssa.co.uk www.rivingtonstreetstudio.co.uk				rıvıngtonstreetstudio						
Ī	job title Royal Veterinary College Hobday Building drawing title Window Types Elevations										
	drawn by  LA scale 1:20(	job no. 1058 @A3	suitability S4	revision PL01	PROJECT RVCHB_	'	VOLUME		TYPE DR :	ROLE A	

KEY:

FG = Fixed glazed unit

OC = Outward Opening Casement

= Horizontal Pivot Casement

Timber Frame - Restore and repair Refer to drawing 3100 for typical window details.

= Bottom Hung Inward Opening Casement