

No. 26 Parliament Hill

Assumed boundary line

New Wall to stairs in matching brickwork

New Steps Up

Fence

Proposed mass concrete foundation at same level as the existing underpins.

Multi Gym

STEPS OVER

New Cavity wall

Glass screen

Glass screen

Existing underpin to be underpinned with a 740mm wide underpin to achieve better load distribution

Piles

Raised Garden

Proposed Ground Beam.
Ground beam to be cast in to ensure continuous transfer of stability frames loads along the existing underpins.

RAFT SLAB

RC Beam

Existing party wall

Column to be positioned on top of new retaining wall.

Assumed boundary line

No. 30 Parliament Hill

Proposed mass concrete foundation at same level as the existing underpins.

LOWER GROUND FLOOR PLAN AS PROPOSED

000 500 1000 2000 3000

Scale at A3

30

Project: 28 Parliament Hill

Project No.: 20230153



Title: Annotated Scheme - Lower Ground floor - Foundations


By: AS

Date: 02/10/2023

2023-153-GA-01 [P1]




WORK IN PROGRESS ISSUE

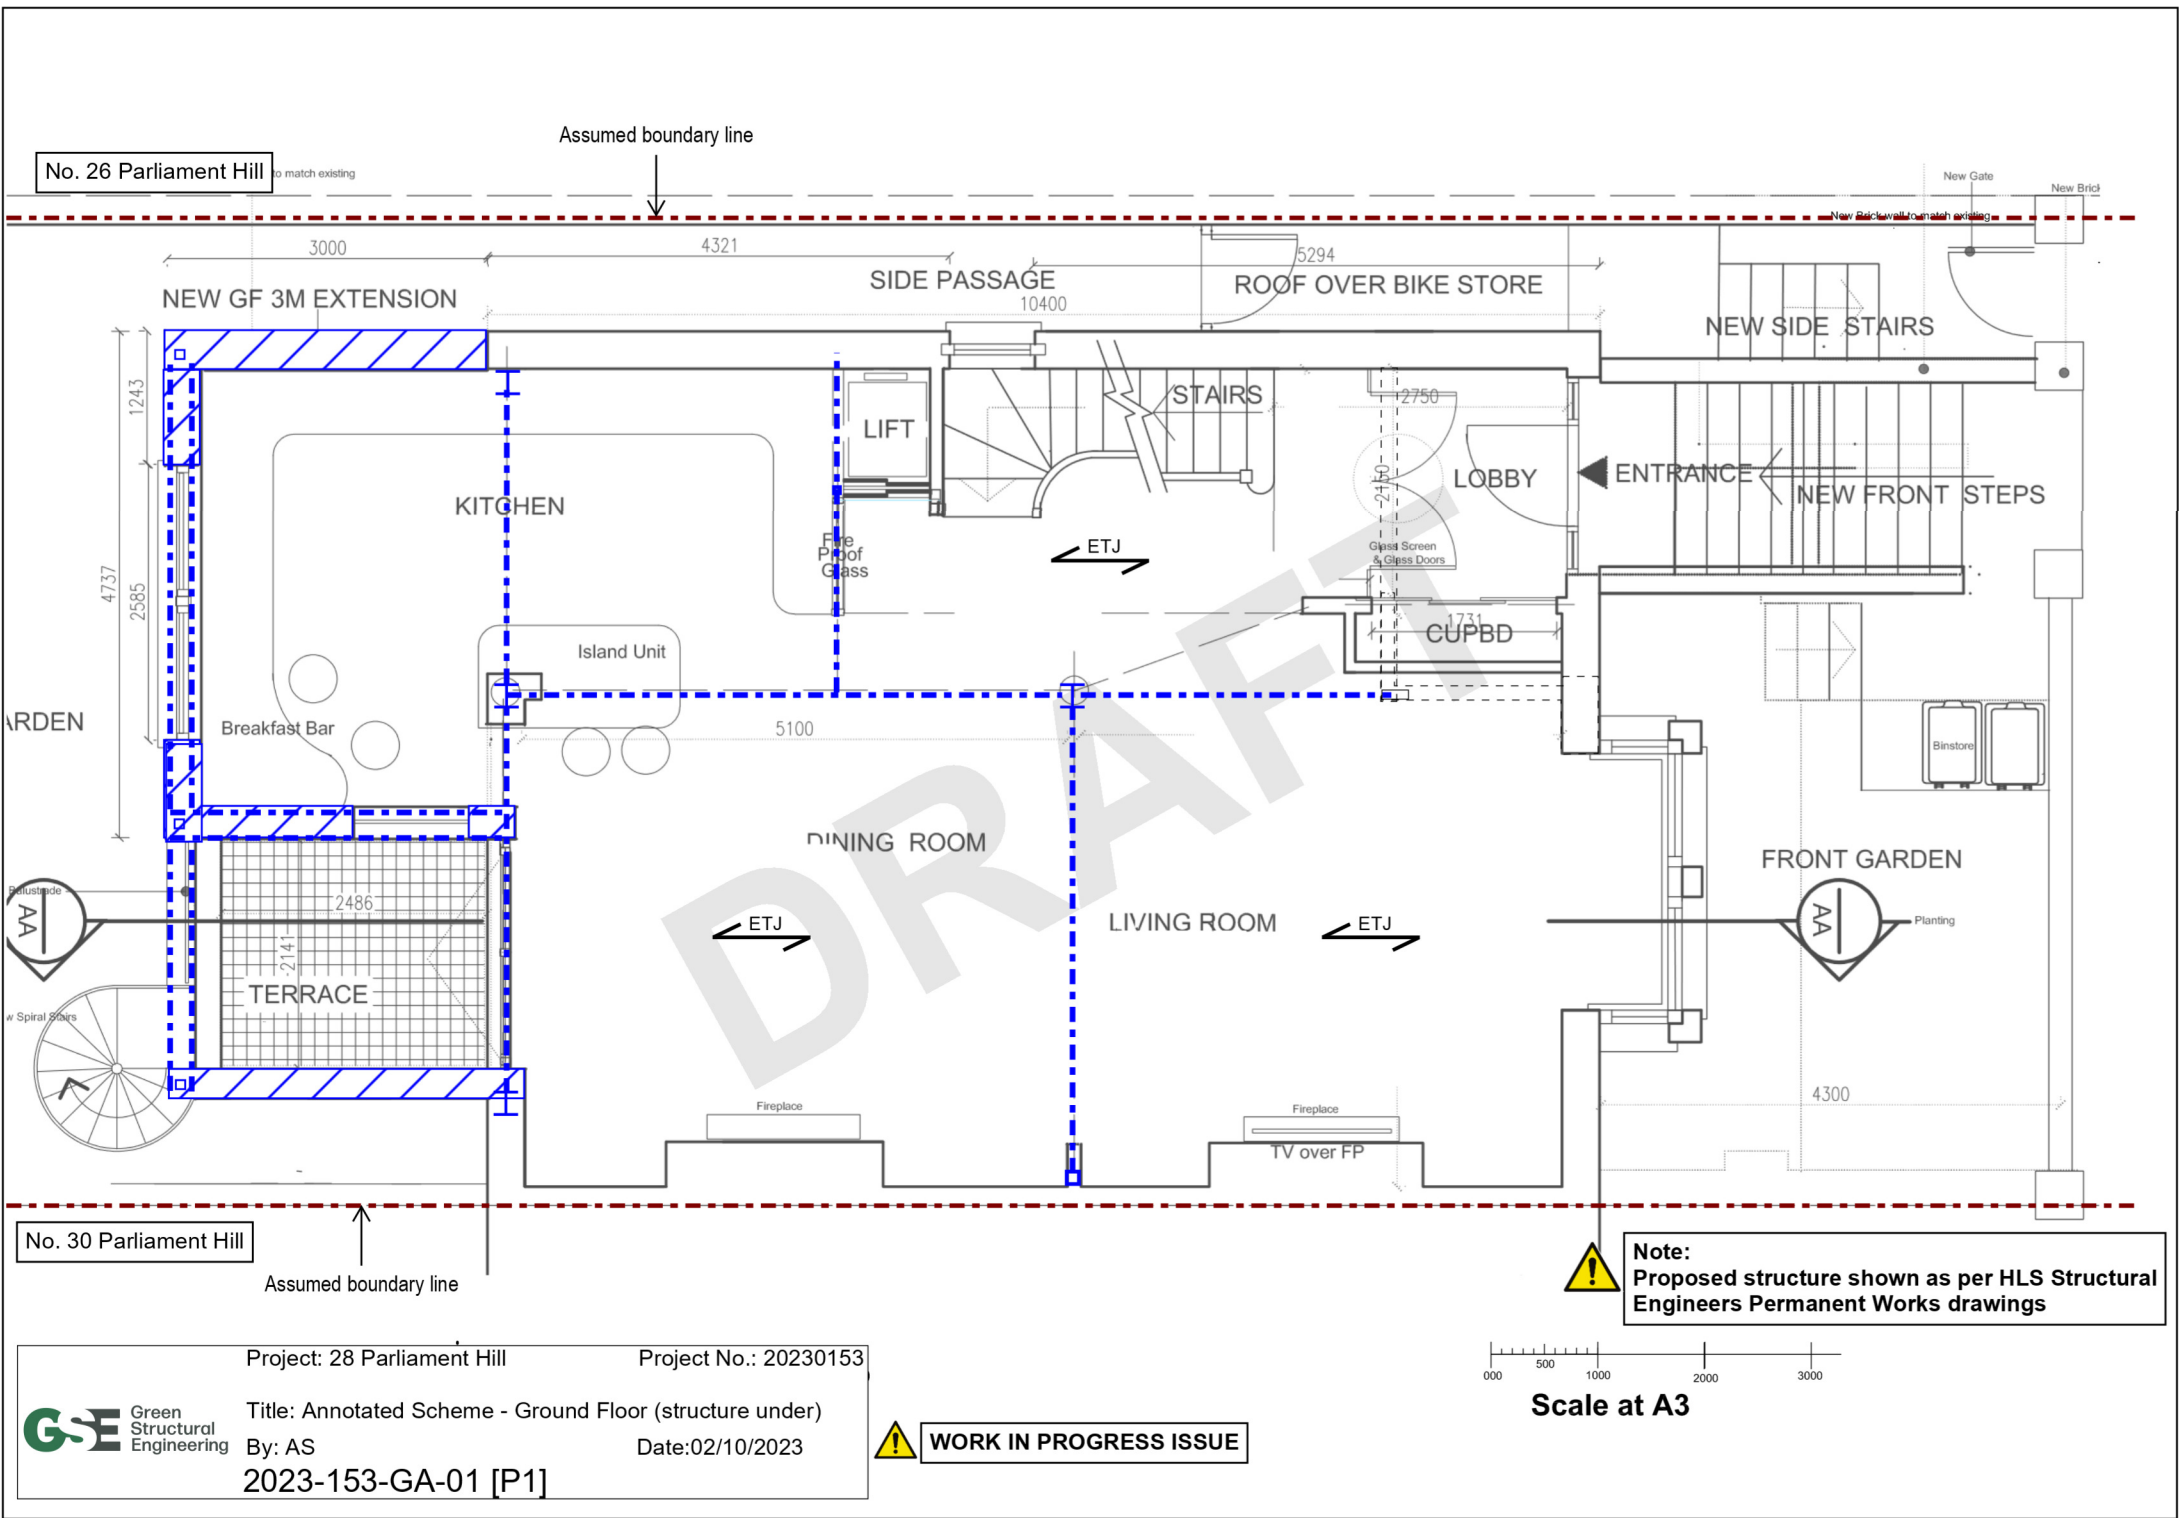


Notes and Assumptions:

- Boundary lines shown indicatively only. To be confirmed by architect.

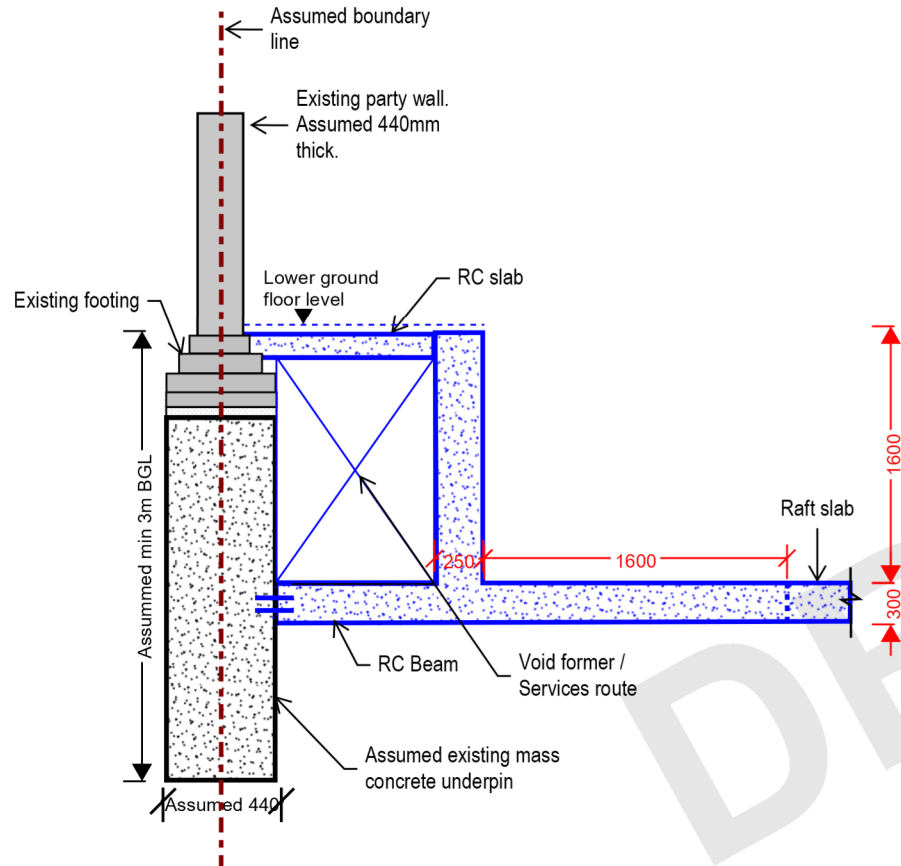

R1

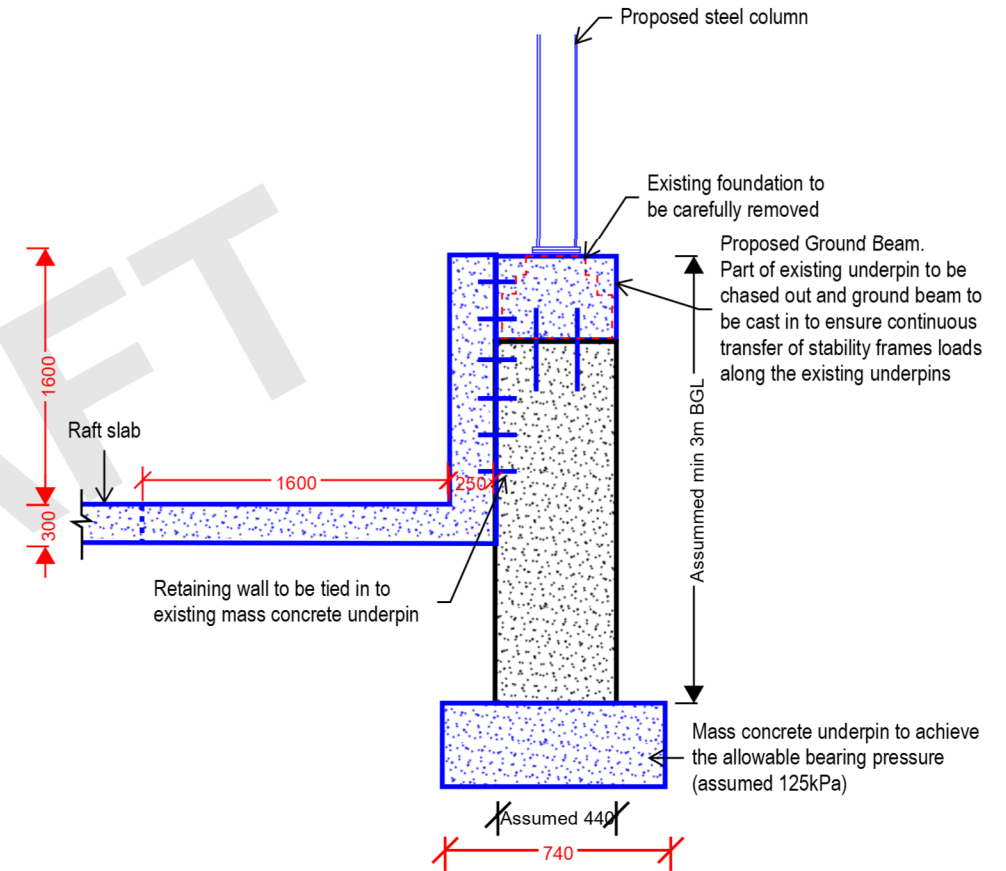

R2

Project: 28 Parliament Hill

Project No.: 20230153



Title: Annotated Scheme - Section Sheet 1

By: AS

Date: 02/10/2023


2023-153-SK-01 [P1]



WORK IN PROGRESS ISSUE

Notes and Assumptions:

- Boundary lines shown indicatively only. To be confirmed by architect.

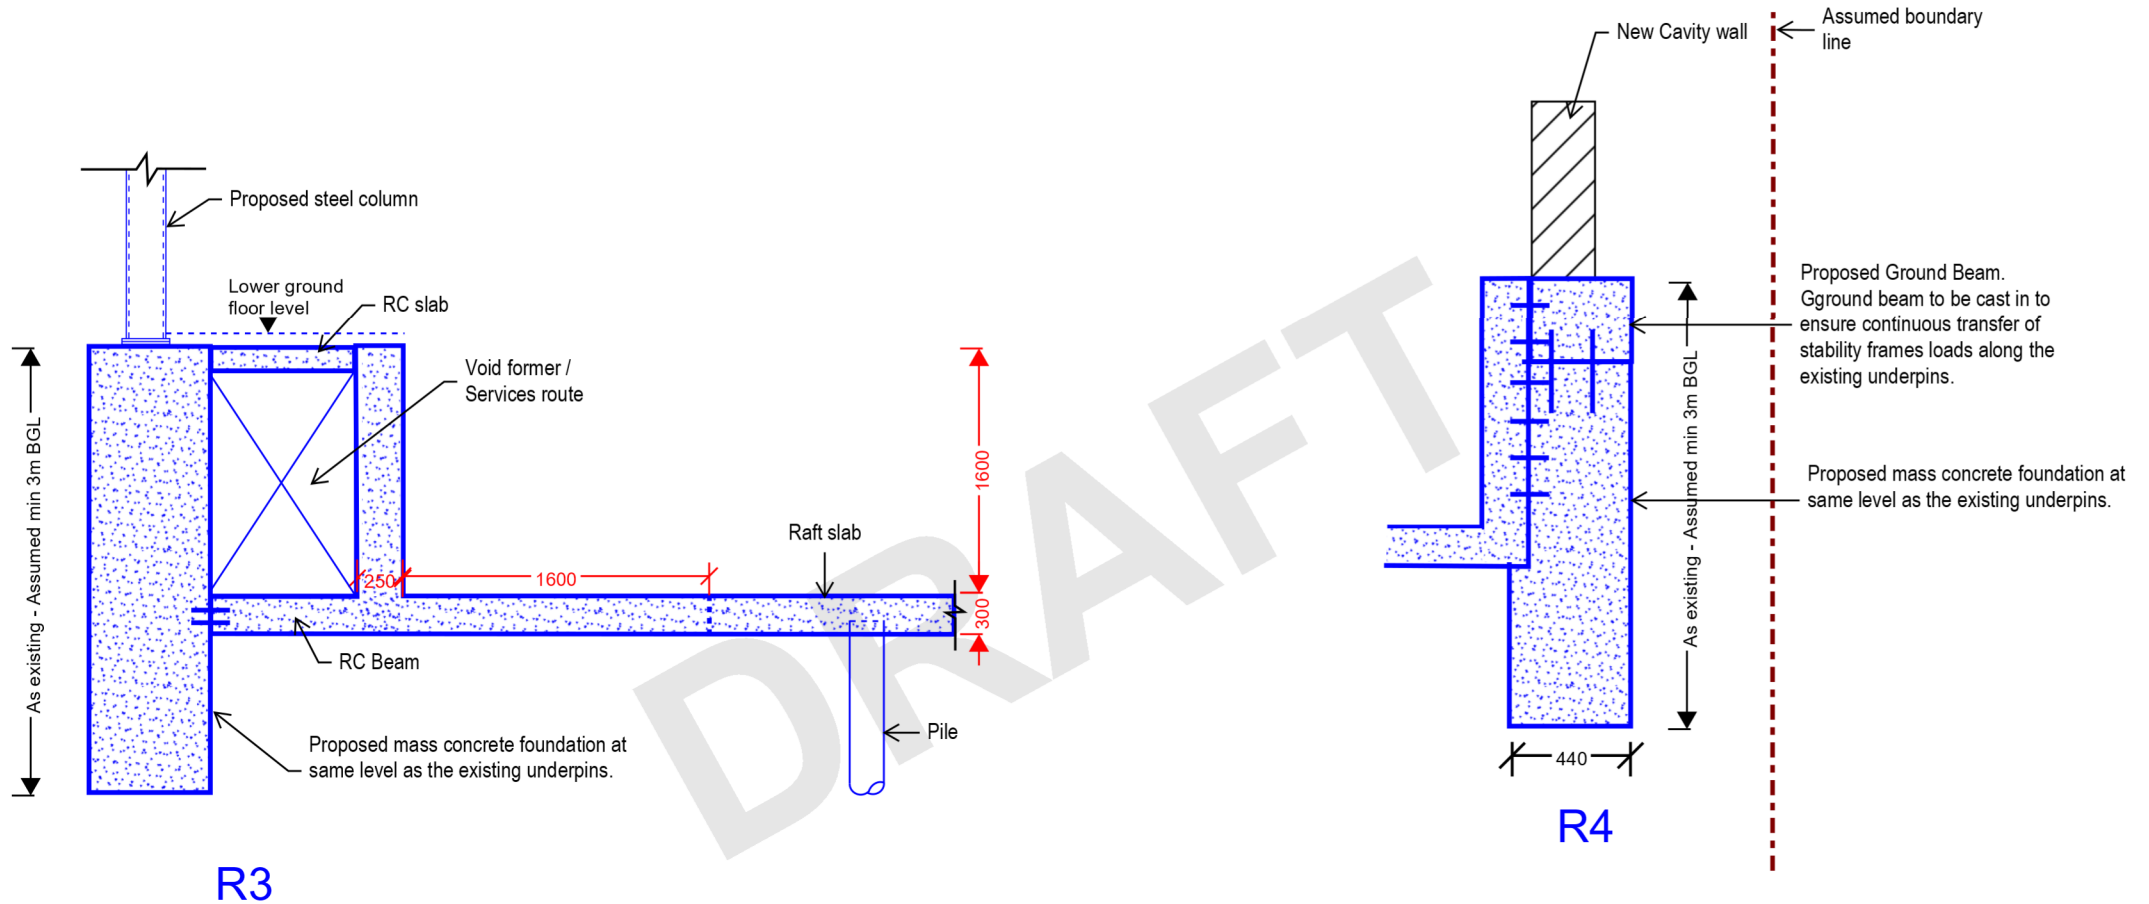

Project: 28 Parliament Hill

Project No.: 20230153



Title: Annotated Scheme - Section Sheet

By: AS

Date: 02/10/2023

2023-153-SK-02 [P1]



WORK IN PROGRESS ISSUE