





METAL RAILING REFERENCE PHOTO

Galvanised and black powder coated steel railing with square posts and tubular semi pale-through rail construction

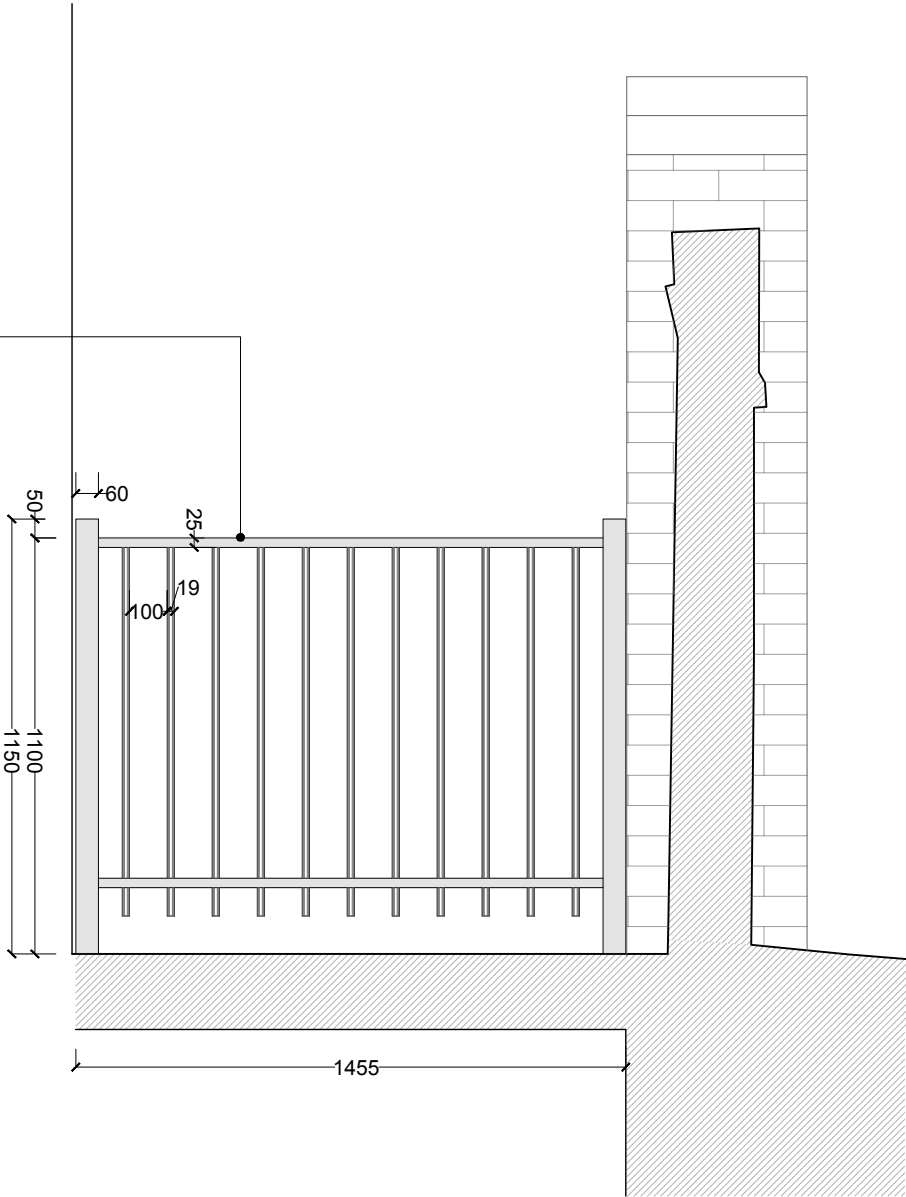

PROPOSED RAILING, EXTERNAL ELEVATION 1:20@A3

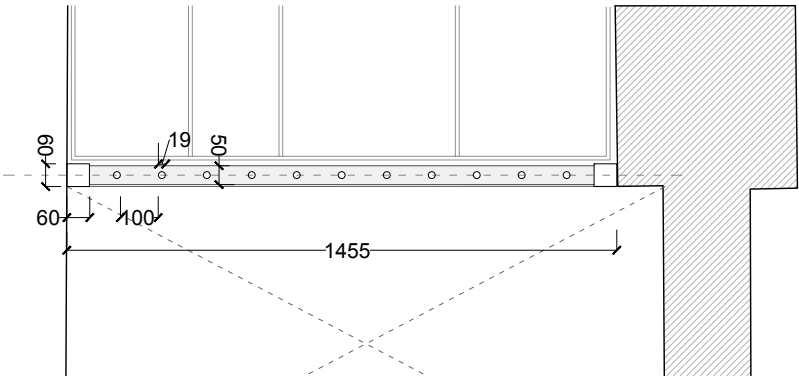

PROPOSED RAILING, PLAN VIEW 1:20@A3

REV.	DATE	DESCRIPTION	REV.	DATE	DESCRIPTION	<div>DISCLAIMER</div> <div>This drawing is prepared solely for design and planning submission purposes. It is not intended or suitable for either Building Regulations or Construction purposes and should not be used for such.</div>	<div>STATUS:</div> <div>PLANNING</div>		<div><div><div>R</div><div>7a Ezra Street 1st Floor London E2 7RH rees.archi planning@rees.archi 02071546313</div></div><div>JOB NO: 604</div><div>SCALE: 1:20@A3</div><div>DATE: FEB 24</div><div>DRAWN BY: SV</div></div>	CLIENT: JAMES WAINWRIGHT	
					DRAWING NAME: PROPOSED RAILING						
					JOB ADDRESS: 10 ABBOTS PLACE, NW6 4NP						
					DRAWING NO: AL(10)04		REV.: -				