


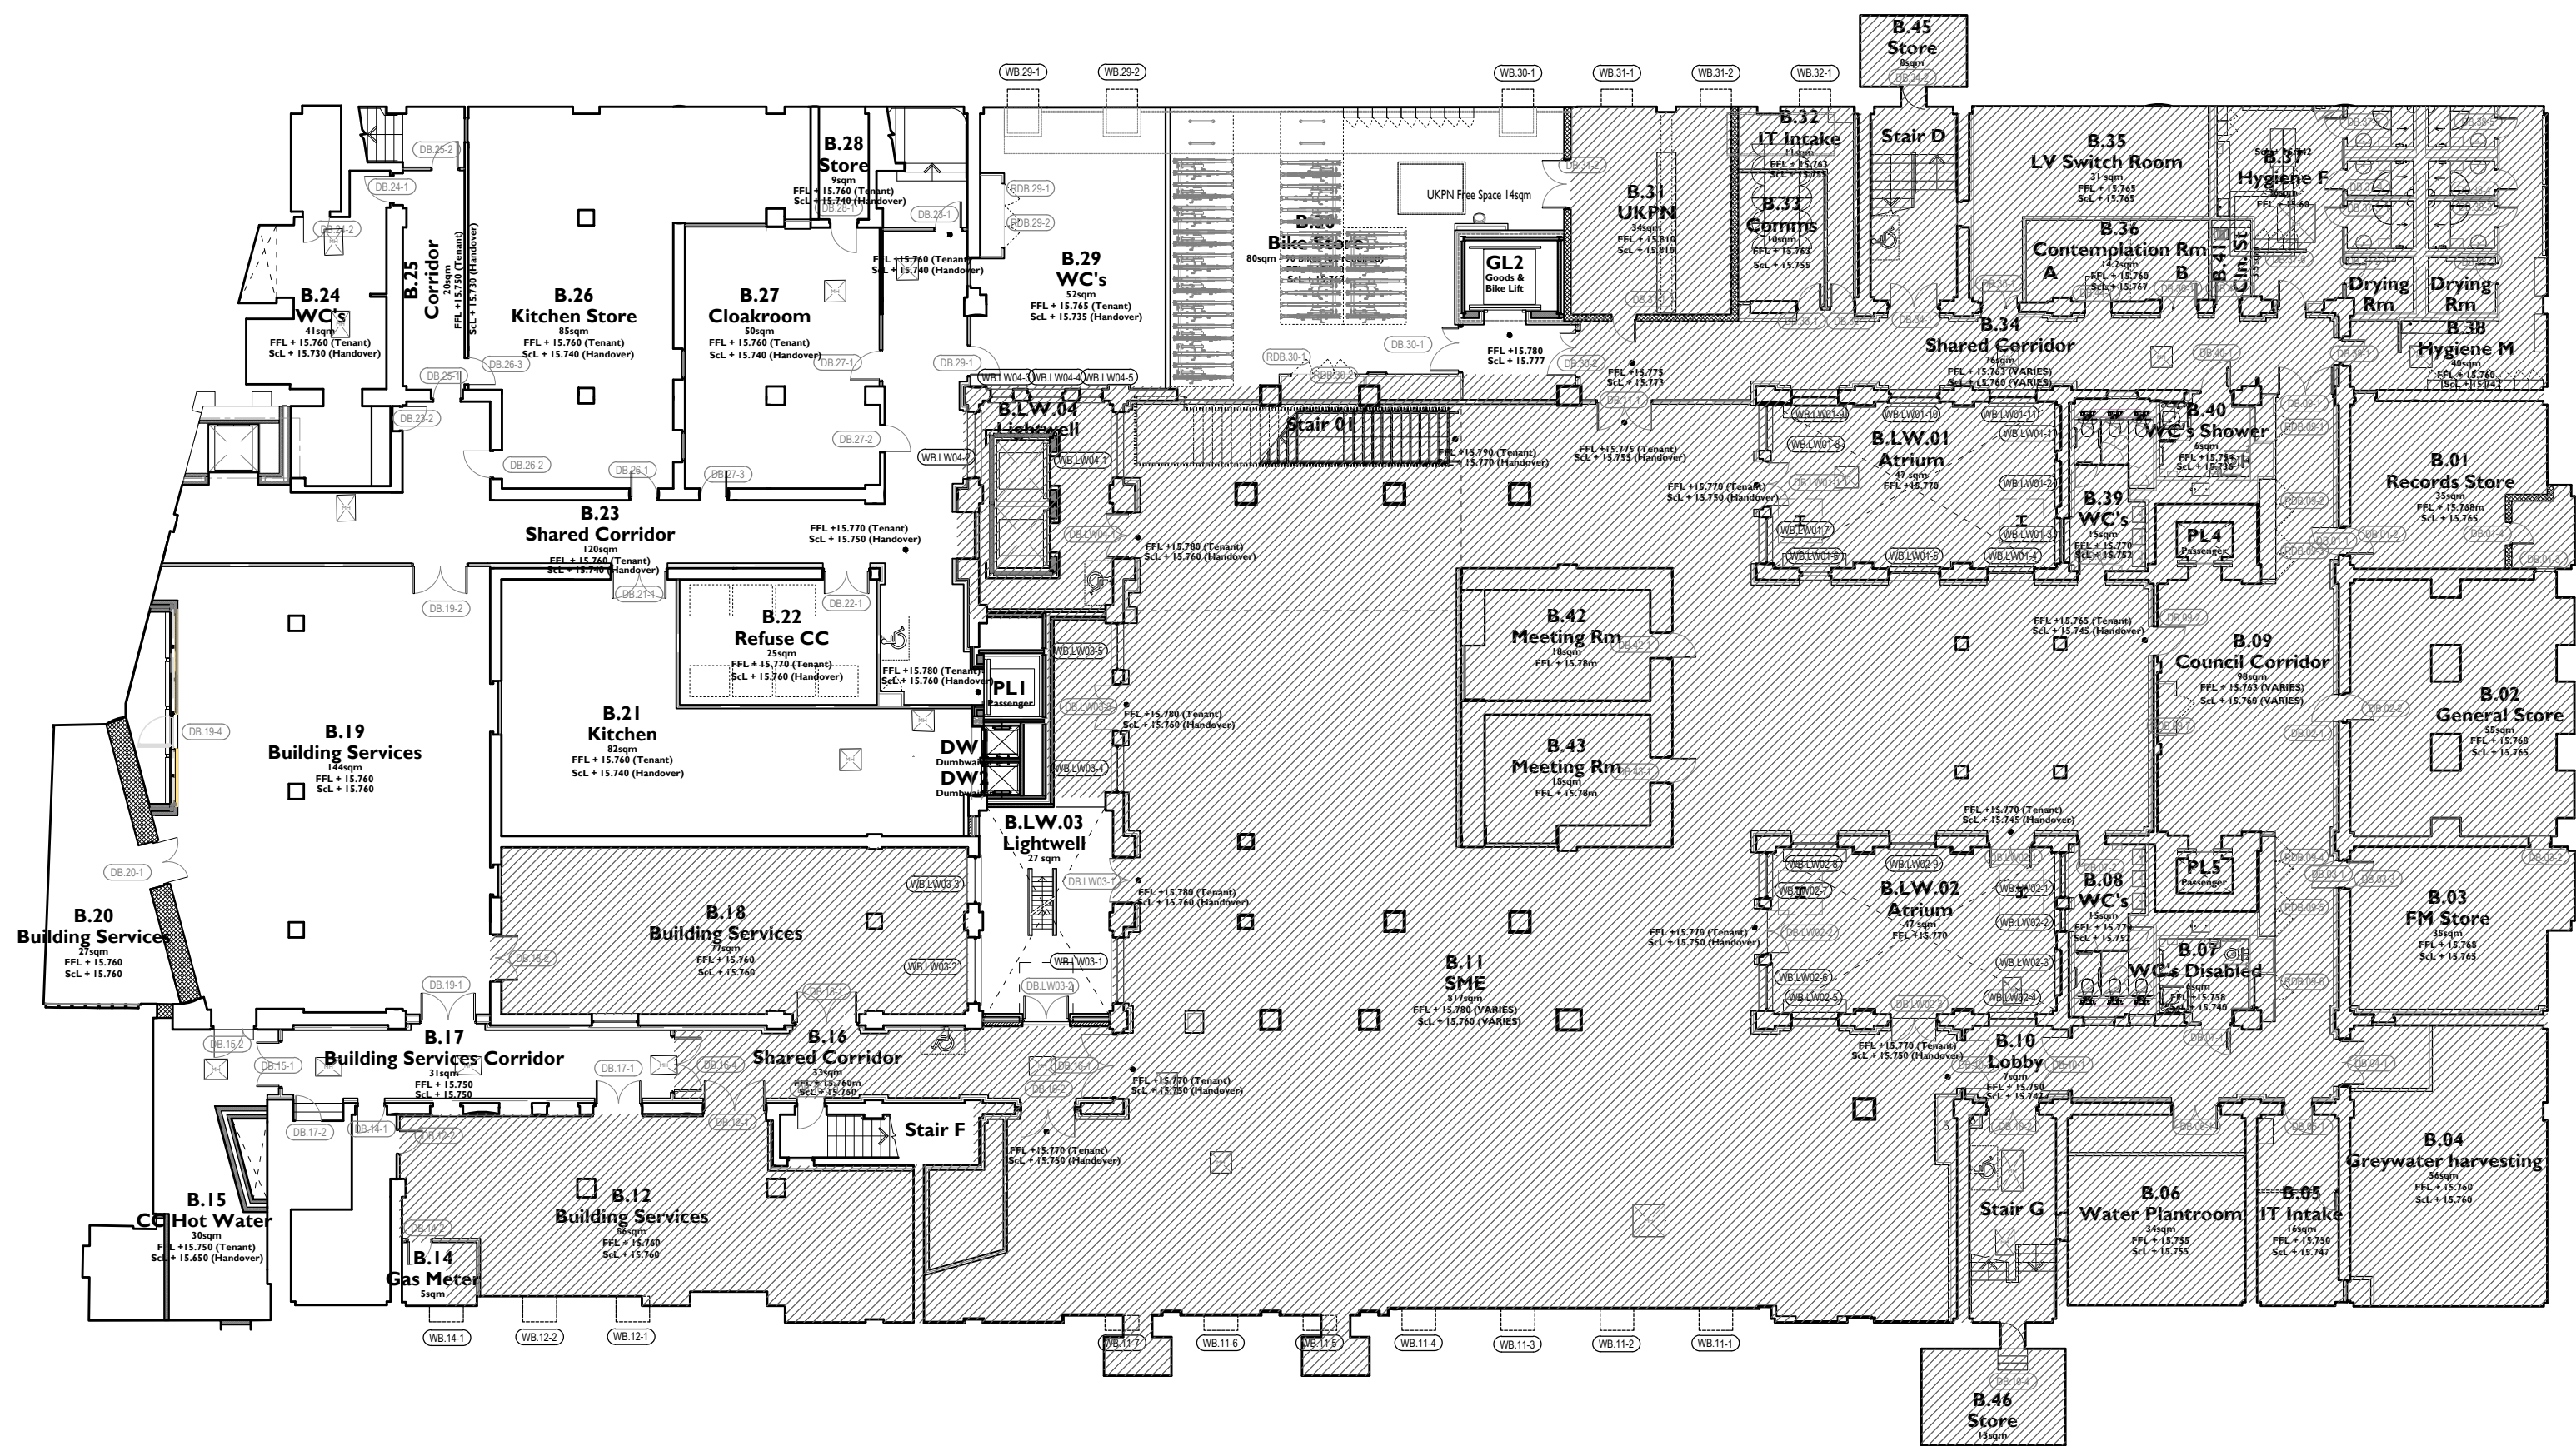

**Notes:**

Drawings are based on survey data and may not accurately represent what is physically present.


All dimensions are to be verified on site before proceeding with the work.

All dimensions are in millimetres unless noted otherwise.

Purcell shall be notified in writing of any discrepancies.

**Key Plan**  
not to scale

- Proposed Works Key**
- Proposed Element
  - Demolition Element
  - Demolition Overhead
  - Consented but not built
  - Temporary Element
  - Area not included within application
- VX.00-0 Window Number  
DX.00-0 Door Number

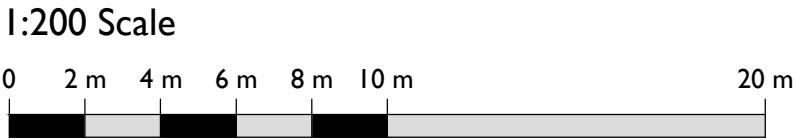

|     |          |    |     |             |
|-----|----------|----|-----|-------------|
| C01 | 02.02.24 | TF | OB  | First Issue |
| REV | DATE     | BY | CHK | DESCRIPTION |

CLIENT

**Il Bottaccio**

PROJECT

**Camden Town Hall Tenant Fitout**

JOB NUMBER

**242931**

**EXISTING BASEMENT PLAN**

|                |                                    |
|----------------|------------------------------------|
| SIZE           | SCALE                              |
| A1L            | 1:200                              |
| REV            | SUITABILITY/REASON FOR ISSUE       |
| C01            | A3 - Spatial Coordination Approved |
| DRAWING NUMBER | 242931-PUR-01-B1-DR-A-9000         |