




1 Supply Grille Section - Demolition  
6400 1:20

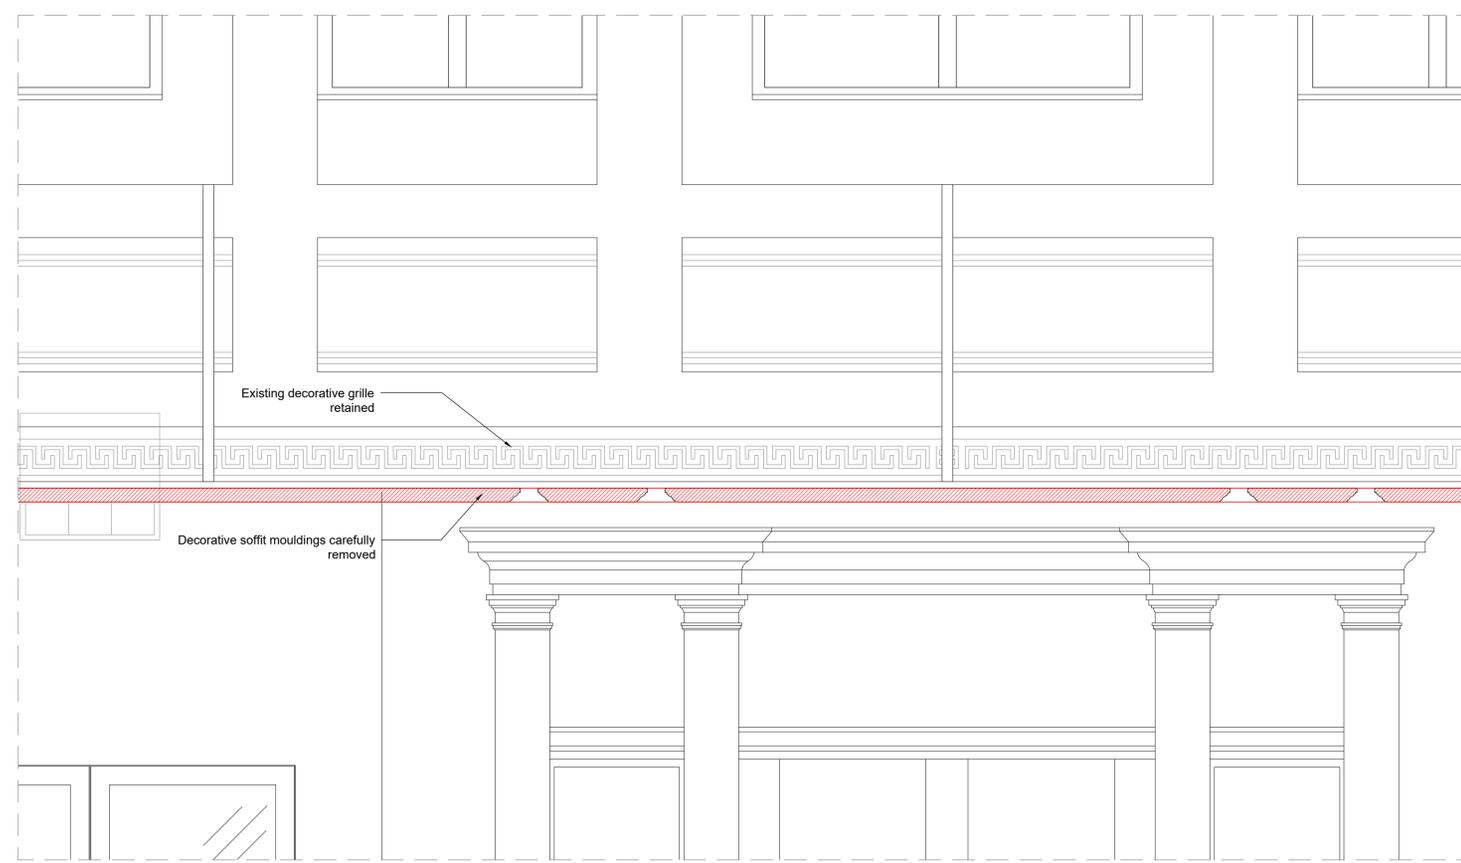


2 Supply Grille Elevation - Demolition  
6400 1:20

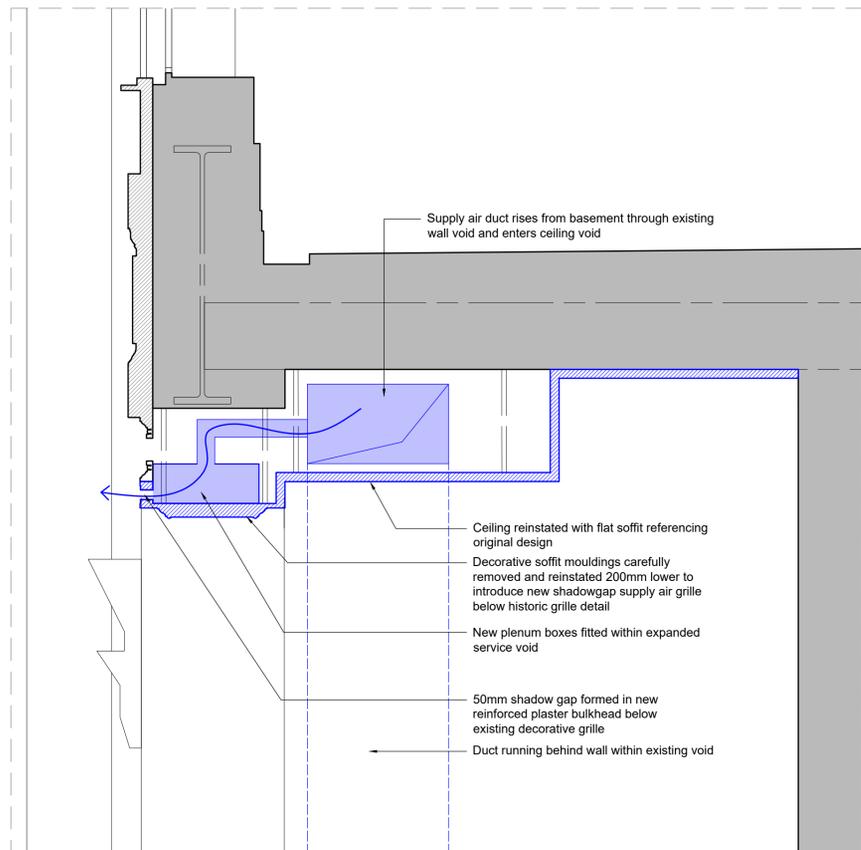


3 Supply Grille Section - Proposed  
6400 1:20

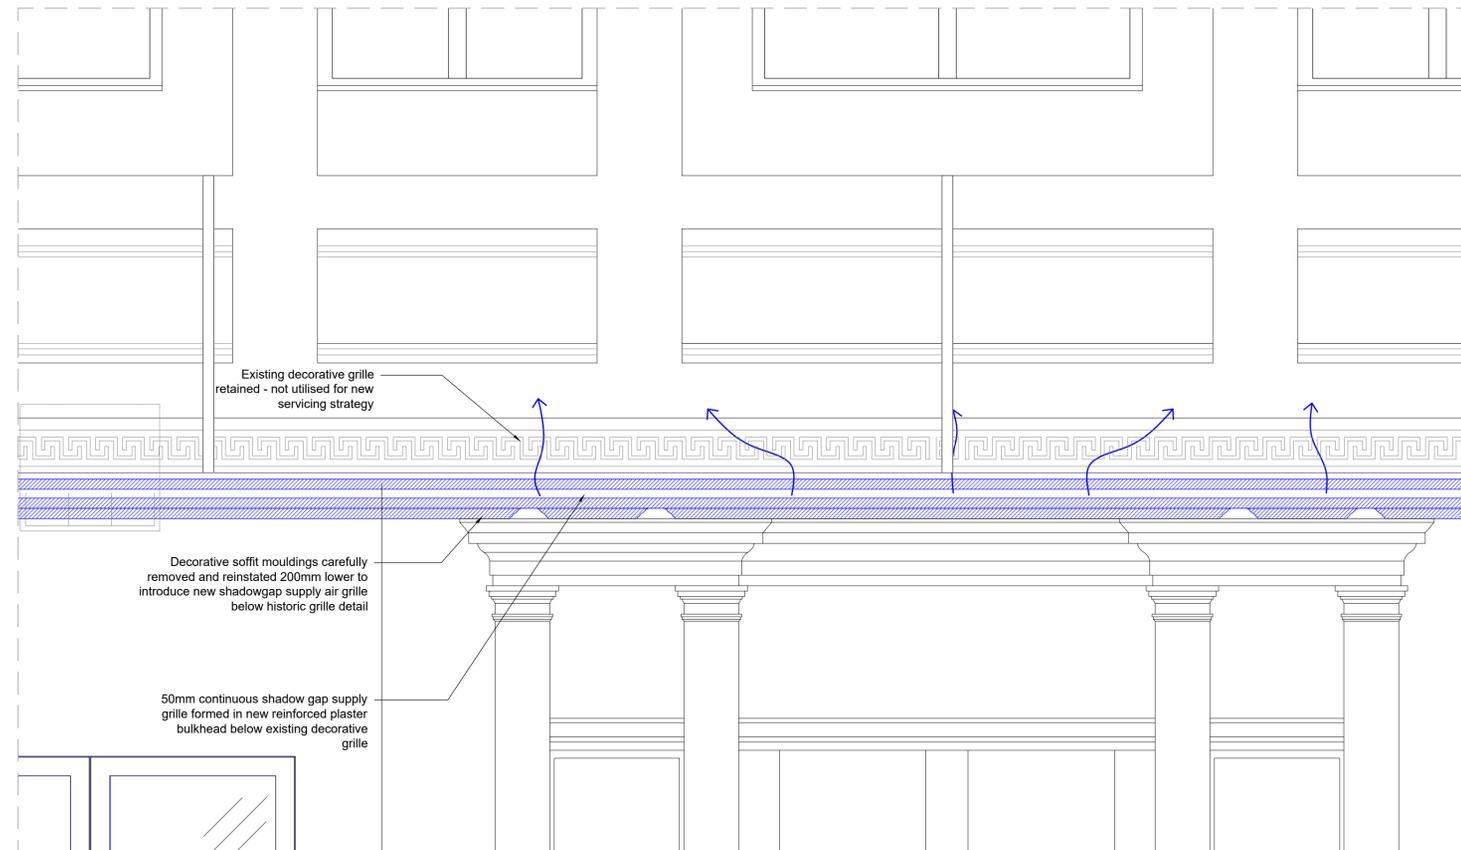

4 Supply Grille Elevation - Proposed  
6400 1:20

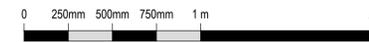

**Notes:**  
 Drawings are based on survey data and may not accurately represent what is physically present.  
 All dimensions are to be verified on site before proceeding with the work.  
 All dimensions are in millimetres unless noted otherwise.  
 Purcell shall be notified in writing of any discrepancies.

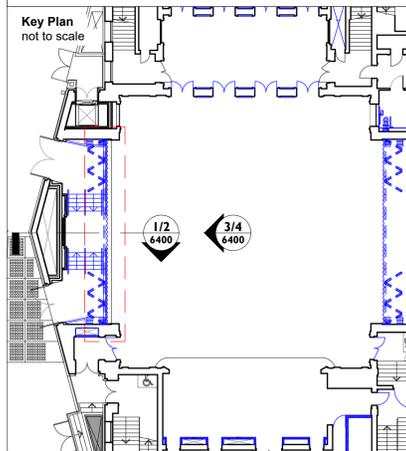

REV	DATE	BY	CHK	DESCRIPTION
C01	02.02.24	OB	NS	First Issue

CLIENT  
**Il Bottaccio**  
 PROJECT  
**Camden Town Hall Tenant Fitout**  
 JOB NUMBER  
**242931**



TITLE  
**CAMDEN CENTRE VENTILATION GRILLE DETAIL**

SIZE	SCALE	LAST REVISED	DRAWN	CHECKED
A1L	1:20			

REV  
**C01** SUITABILITY/REASON FOR ISSUE

DRAWING NUMBER  
**242931-PUR-01-XX-DR-A-6400**