
Demolition Scope of Works

- Dumbwaiters as approved and installed as part of the base build consented scheme to be removed.
- 2. Stud partitions and doors as approved and installed as part of the base build consented scheme, to be removed to allow for alterations to the basement
- Bike storage rack to be removed to enable connection between Camden Centre Back of House and B.11. (Note: quantity of bike storage provision will not fall below planning condition requirement of 62 spaces). Rearrangement
- 4. New builders works holes to be formed in slab to allow for services risers from basement to serve the Camden Centre with high level openings in masonry walls above ceiling line for horizontal distribution.
- 5. Internal door to be removed to allow for acoustic upgrade.
- 6. Partition to be removed to allow for back stage alteration
- 7 Minor alterations to stair arrangen
- Alterations to historic ceiling to allow for AV/Lighting rigging installation.
 600x600mm openings formed for installing structural supports into L03 slab and services infrastructure ceiling reinstated to match existing with 150mm diameter flush finished cover plates introduced
- 9. Removal of non-original proscenium arch

- Removal of non-origina
- 11. Removal and reconfiguration of terrazzo cubicle partitions to increase WC capacity. Terrazzo partitions to be reinstated where possible
- 12. Original walls down lighted / down removed and releasted for revised Bally
- 13. Original walls demolished / doors removed and relocated for revised Back
- 14. Consented but not built Tonbridge Walk entrance lobby stairs, platform and

16. Section of ceiling to be taken down for installation of ventilation ductwork

- 15. Decorative soffit mouldings to be taken down and reinstated below new
- lowered bulkhead introduced for supply air distribution slot grille
- with new tening installed
- 18. Consented but not built raised handrail design to be revised
- 19. 50mm slot cut into masonry for supply air distribution
- 20. New door opening from lobby G.44 into Stair A to match opening into Stair B
- 21. Non-original door removed and opening in non-original partition enlarged

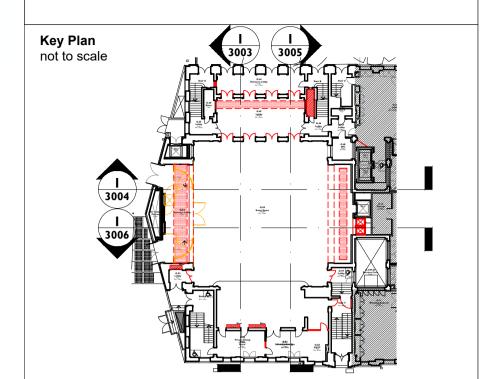


Drawings are based on survey data and may not accurately represent

All dimensions are to be verified on site before proceeding with the

All dimensions are in millimetres unless noted otherwise.

Purcell shall be notified in writing of any discrepancies.

what is physically present.

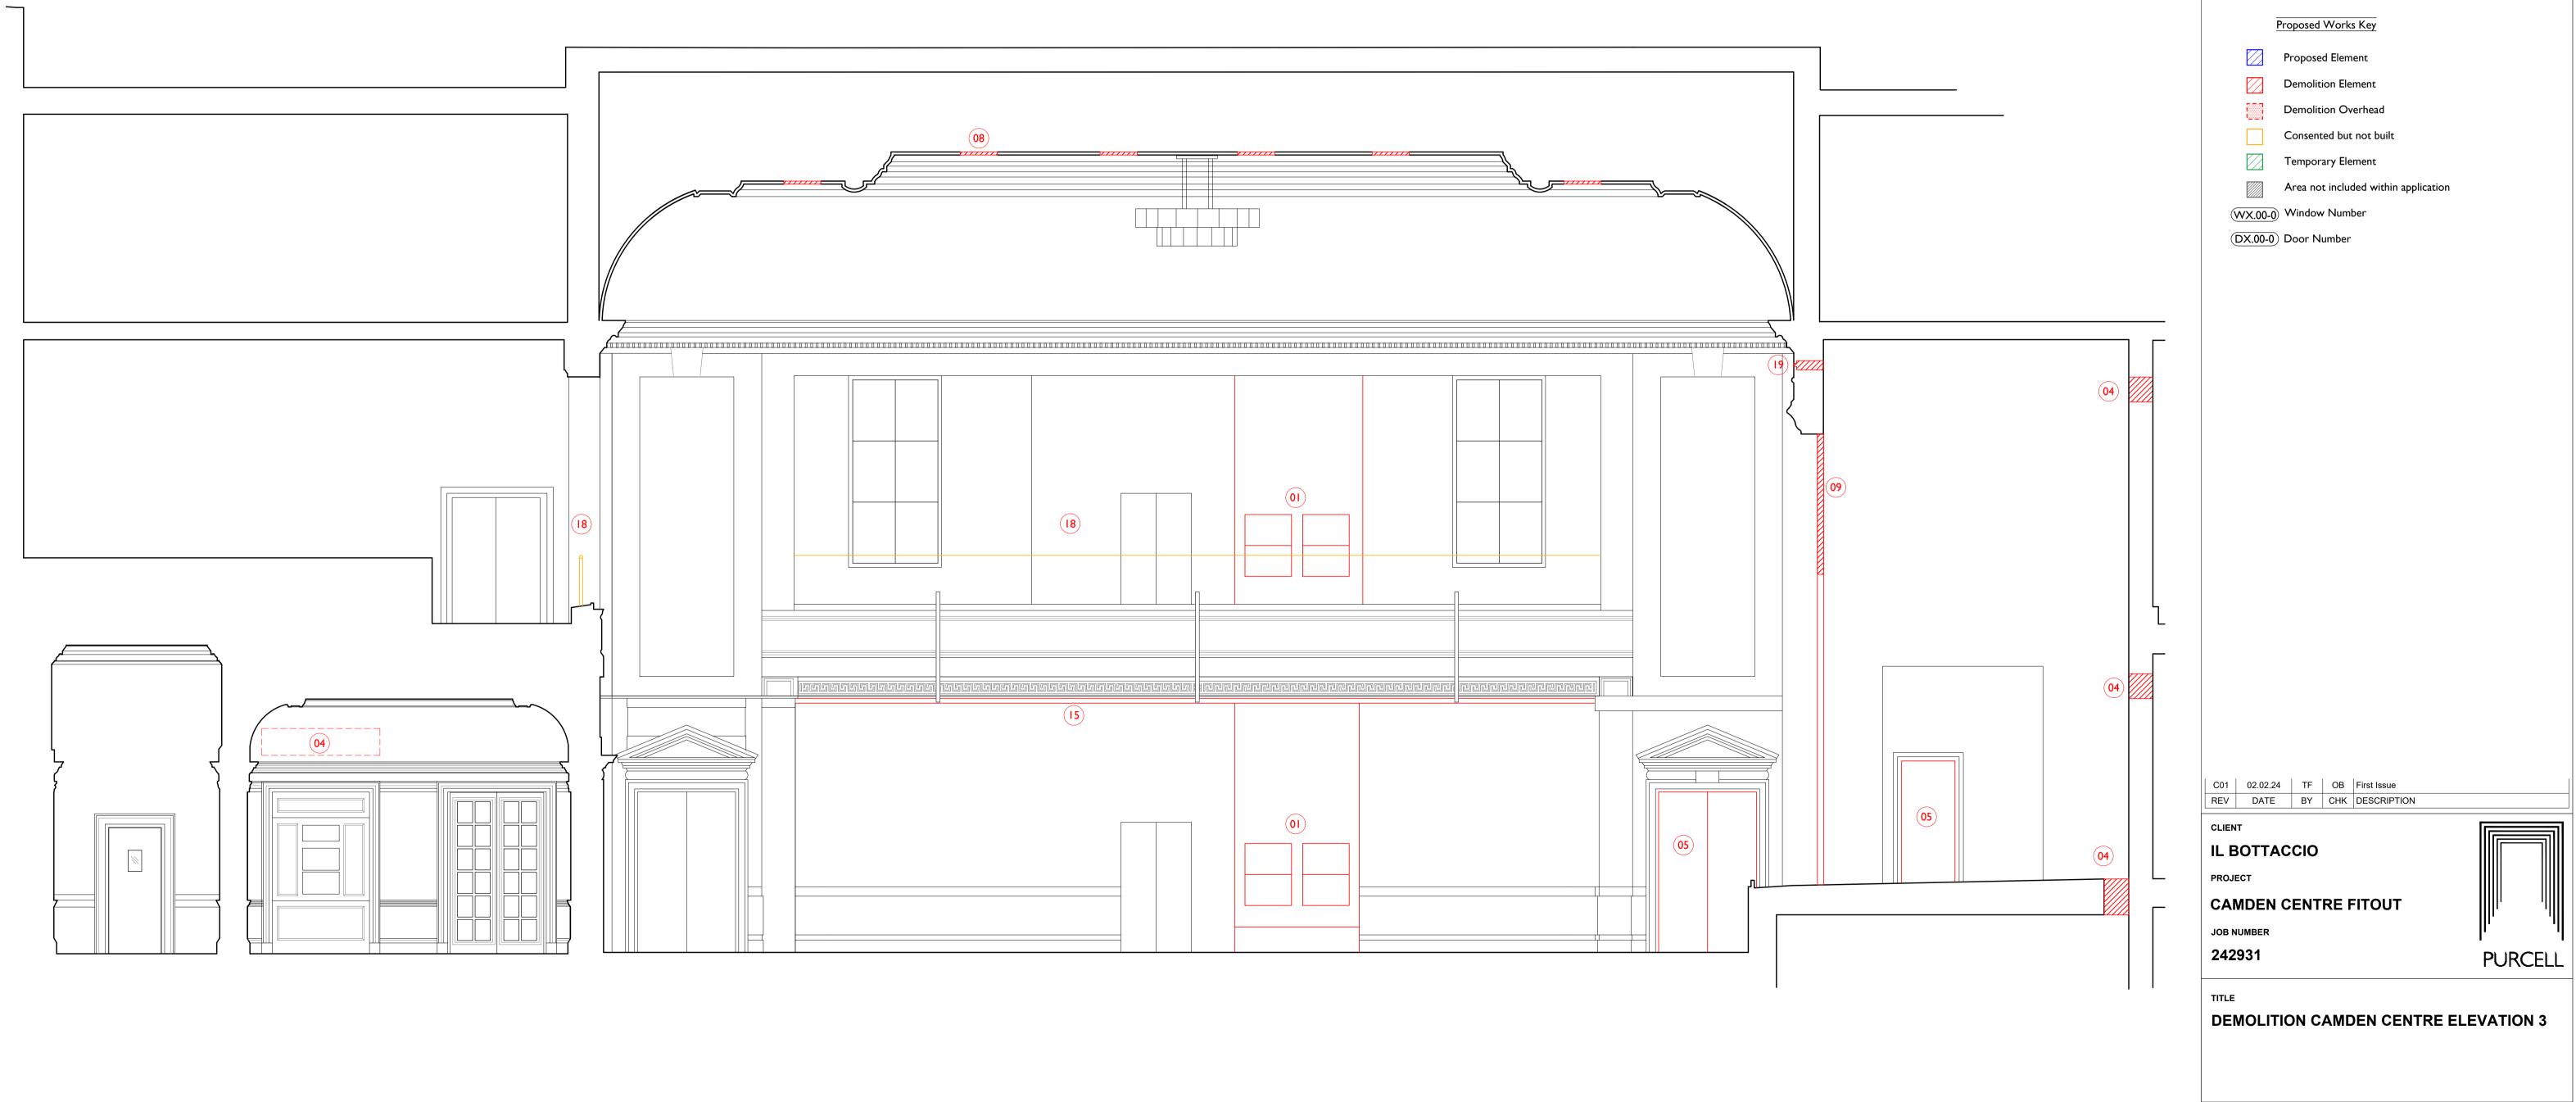

1 DEMOLITION CAMDEN CENTRE ELEVATION 3 3005 1:50 @ A1 0 500mm l m 2 m 3 m 4 m 5 m

5 m SIZE SCALE

A1L 1:50

SUITABILITY/REASON FOR ISSUE

C01 A3 - Spatial Coordination Approved

DRAWING NUMBER 242931-PUR-01-ZZ-DR-A-3005

© PURCELL 2019. PURCELL ® IS THE TRADING NAME OF PURCELL ARCHITECTS LTD. www.purcelluk.com