




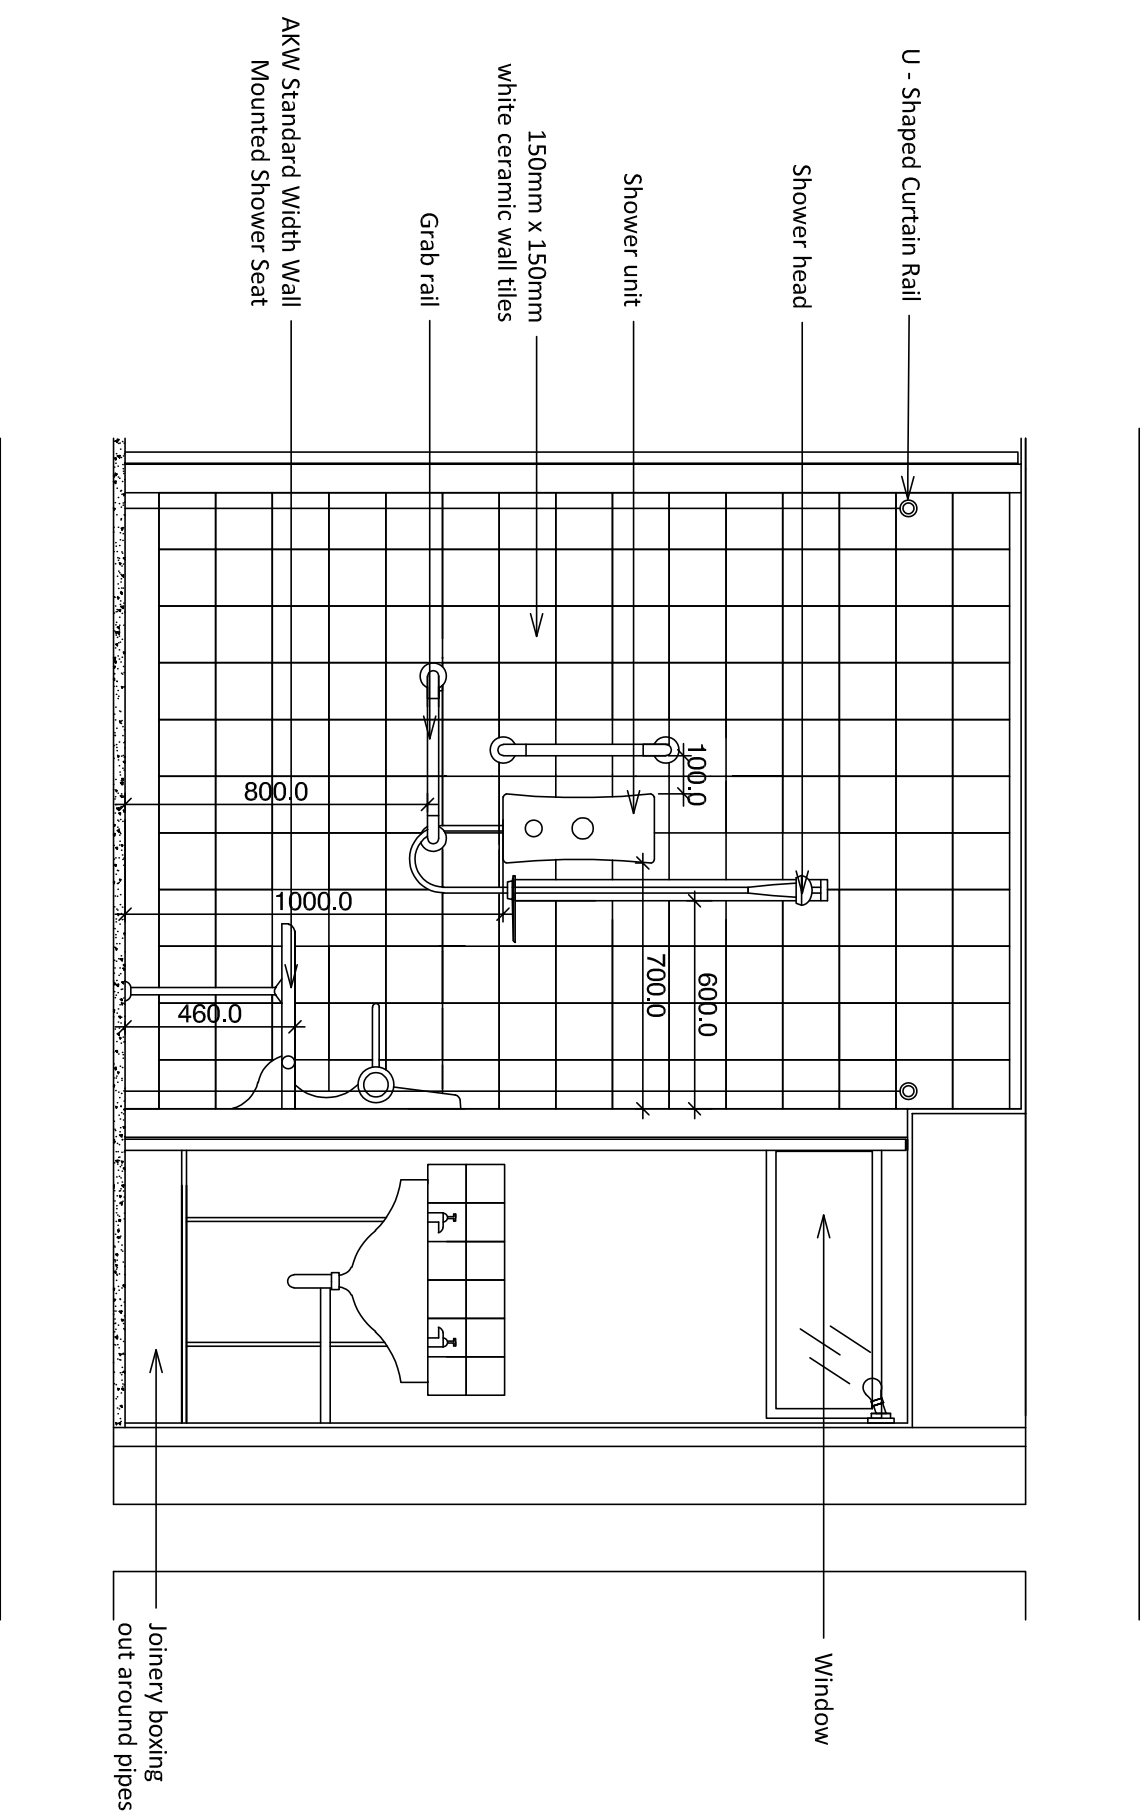


02
201
Section 02
1:20

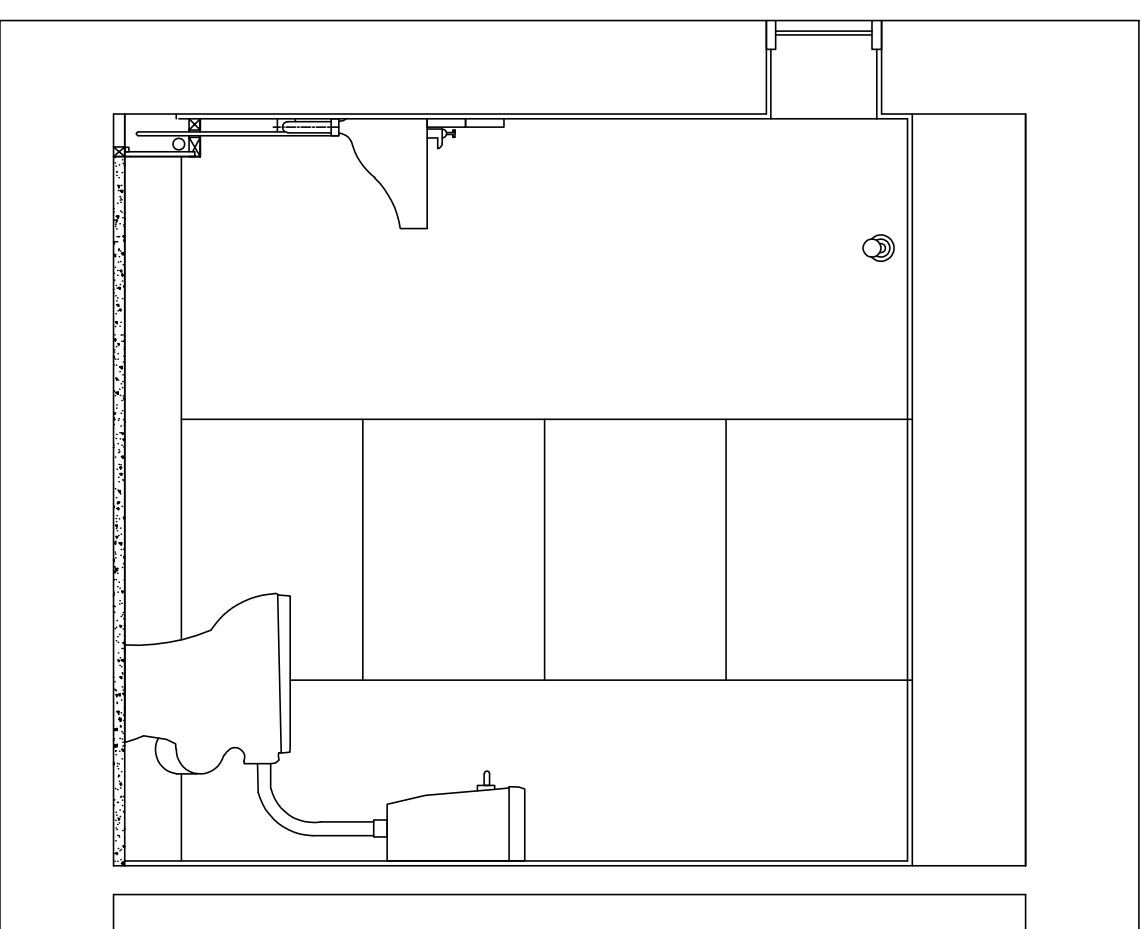

03	Section 03
201	1:20

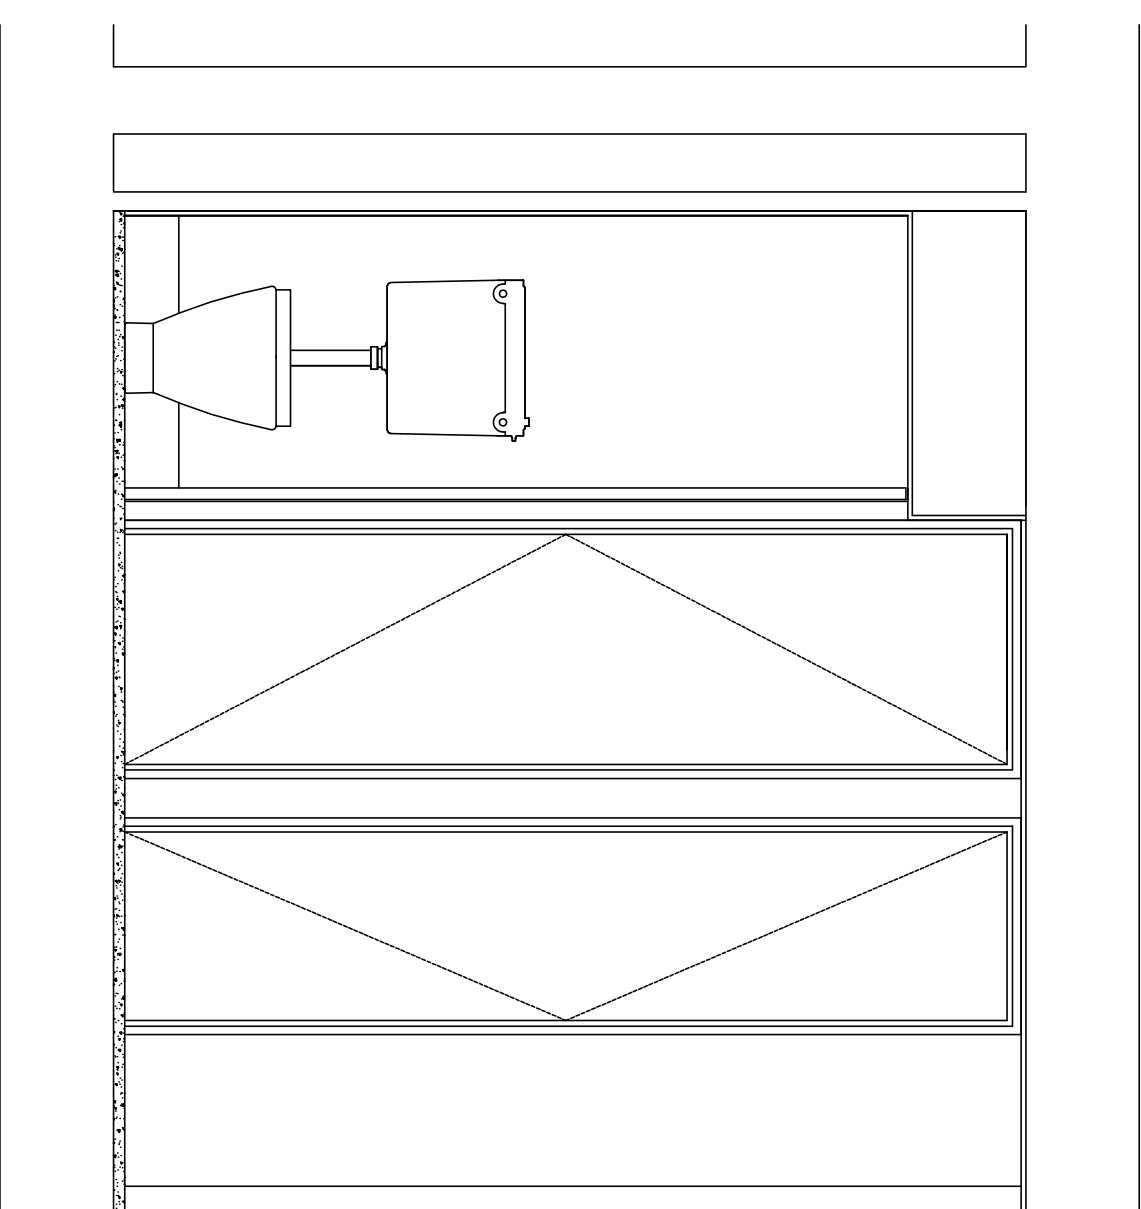


04	Section 04
201	1:20

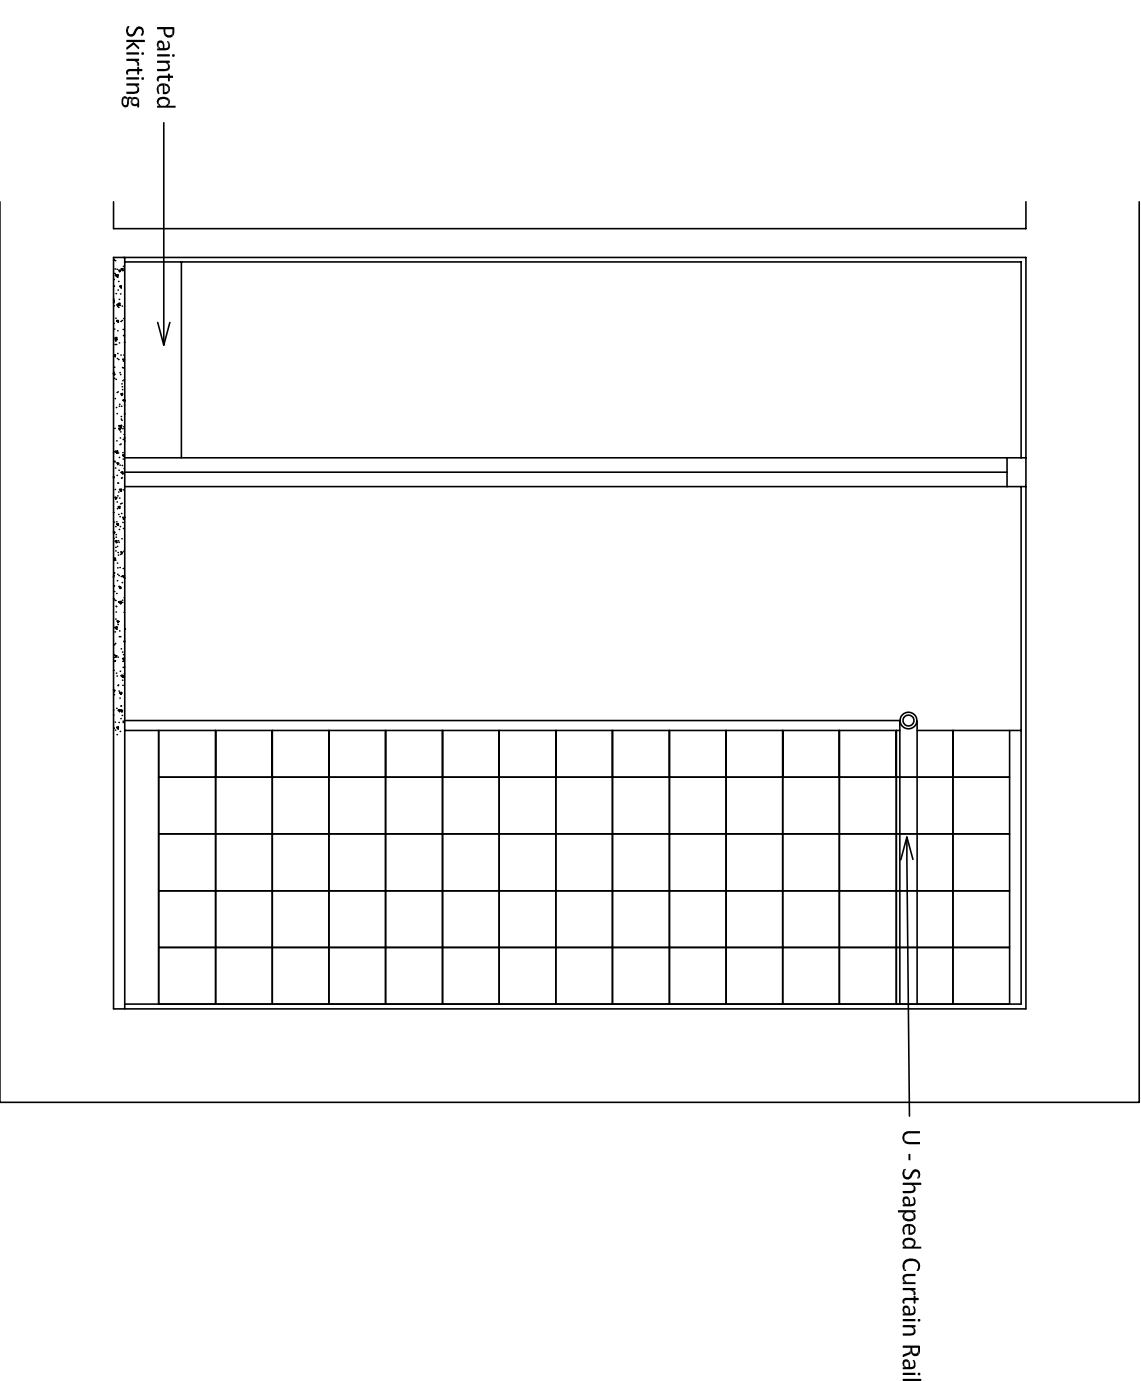


05
201

Section 04
1:20

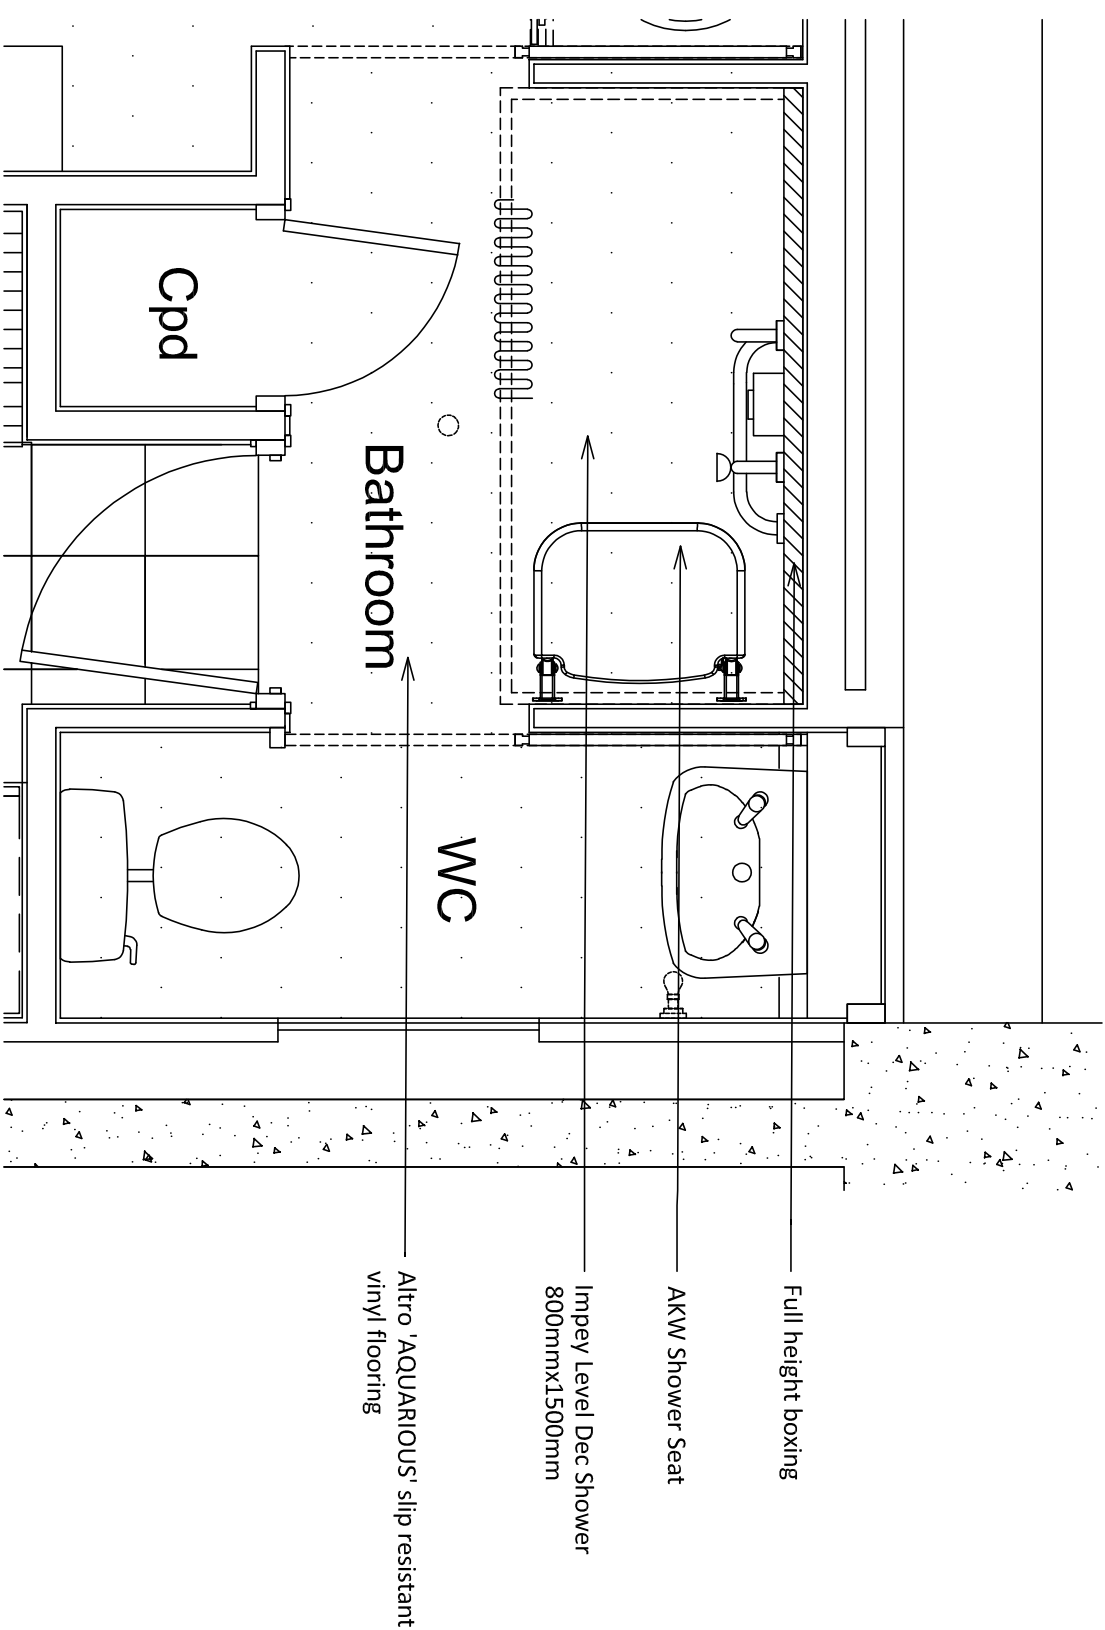

01	Bathroom Plan
201	1:20

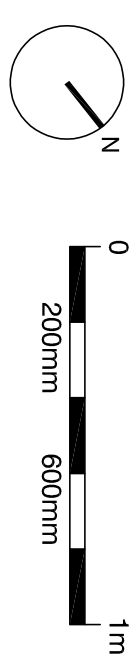

Standard notes

1. Do not scale this drawing.
2. All dimensions must be checked on site and any discrepancies verified with the architect.
3. Unless shown otherwise, all dimensions are to structural surfaces.

drawing notes

1. Note that these drawings show typical dimensions whereas dwellings will vary - in particular, to suit the curvature of the railway line adjacent.
2. Services routes cannot be confirmed until full, invasive surveys are undertaken. Services are therefore shown indicatively.

THIS IS NOT A CONSTRUCTION DRAWING, IT IS UNSUITABLE FOR THE PURPOSE OF CONSTRUCTION AND MUST ON NO ACCOUNT BE USED AS SUCH.

revisions
P1 01.0

P1 01.02.2024 Issued for Listed Building Consent

113C Rowley Way
ALEXANDRA RD. ESTATE

date	Feb 2024	client	Levitt Bernstein Thane Sudos, 2-4 Thane Villas N7 7PA
scale	1:20@A1	drawing	Bathroom: OT Adjustments
drawn	checked	drawing number	rev
KS	PM	2504_RL_905	P1

1:2504 Alexandra Road Estate Management Guidelines CAD/AutoCAD 1 architecture

Levitt Bernstein