

106.22
(Max Height)

105.72

102.72 FFL
(Second Floor)

99.62 FFL
(First Floor)

96.52 FFL
(Ground Floor)

96.56 FFL

PHOTOVOLTAIC
PANELS

AC UNITS &
ACOUSTIC ENCLOSURE

LIVING ROOM / DINING ROOM

ENTRY

COAT
CPD

BEDROOM

ENTRY

COAT
CPD

LAUNDRY
CPD

SERVICE
CPD

LIVING ROOM / DINING ROOM

ENTRY

COAT
CPD

LAUNDRY
CPD

SERVICE
CPD

This drawing is protected under Copyright and at no time should any portion of this drawing be reproduced or copied without the permission of the Architect.
(Design Copyright Act 1968)

This drawing must not be used for purposes other than that for which it is provided. It is supplied without liability for any errors or omissions.

Drawings only to be scaled for planning application purposes, all dimensions to be checked on site. All drawings subject to Statutory Authority Approval.

Notes

No	Rev	Date
		XX.XX.23

Status
CONSTRUCTION

TG STUDIO

ARCHITECTS + INTERIOR DESIGNERS

91A - 91B HEATH STREET
LONDON NW3 6SS
Tel 020 7 636 3838

INFO WWW.TG-STUDIO.CO.UK

Project
26B NETHERHALL GARDENS
NW3 5TL

Date
17.11.2023

Scale @ A3
1:50

Drawing
PROPOSED SECTION
A-A (FRONT)


Drawn by
RV

Checked by
TG

Job No.
263

Dwg No.
A-350

Rev.
.

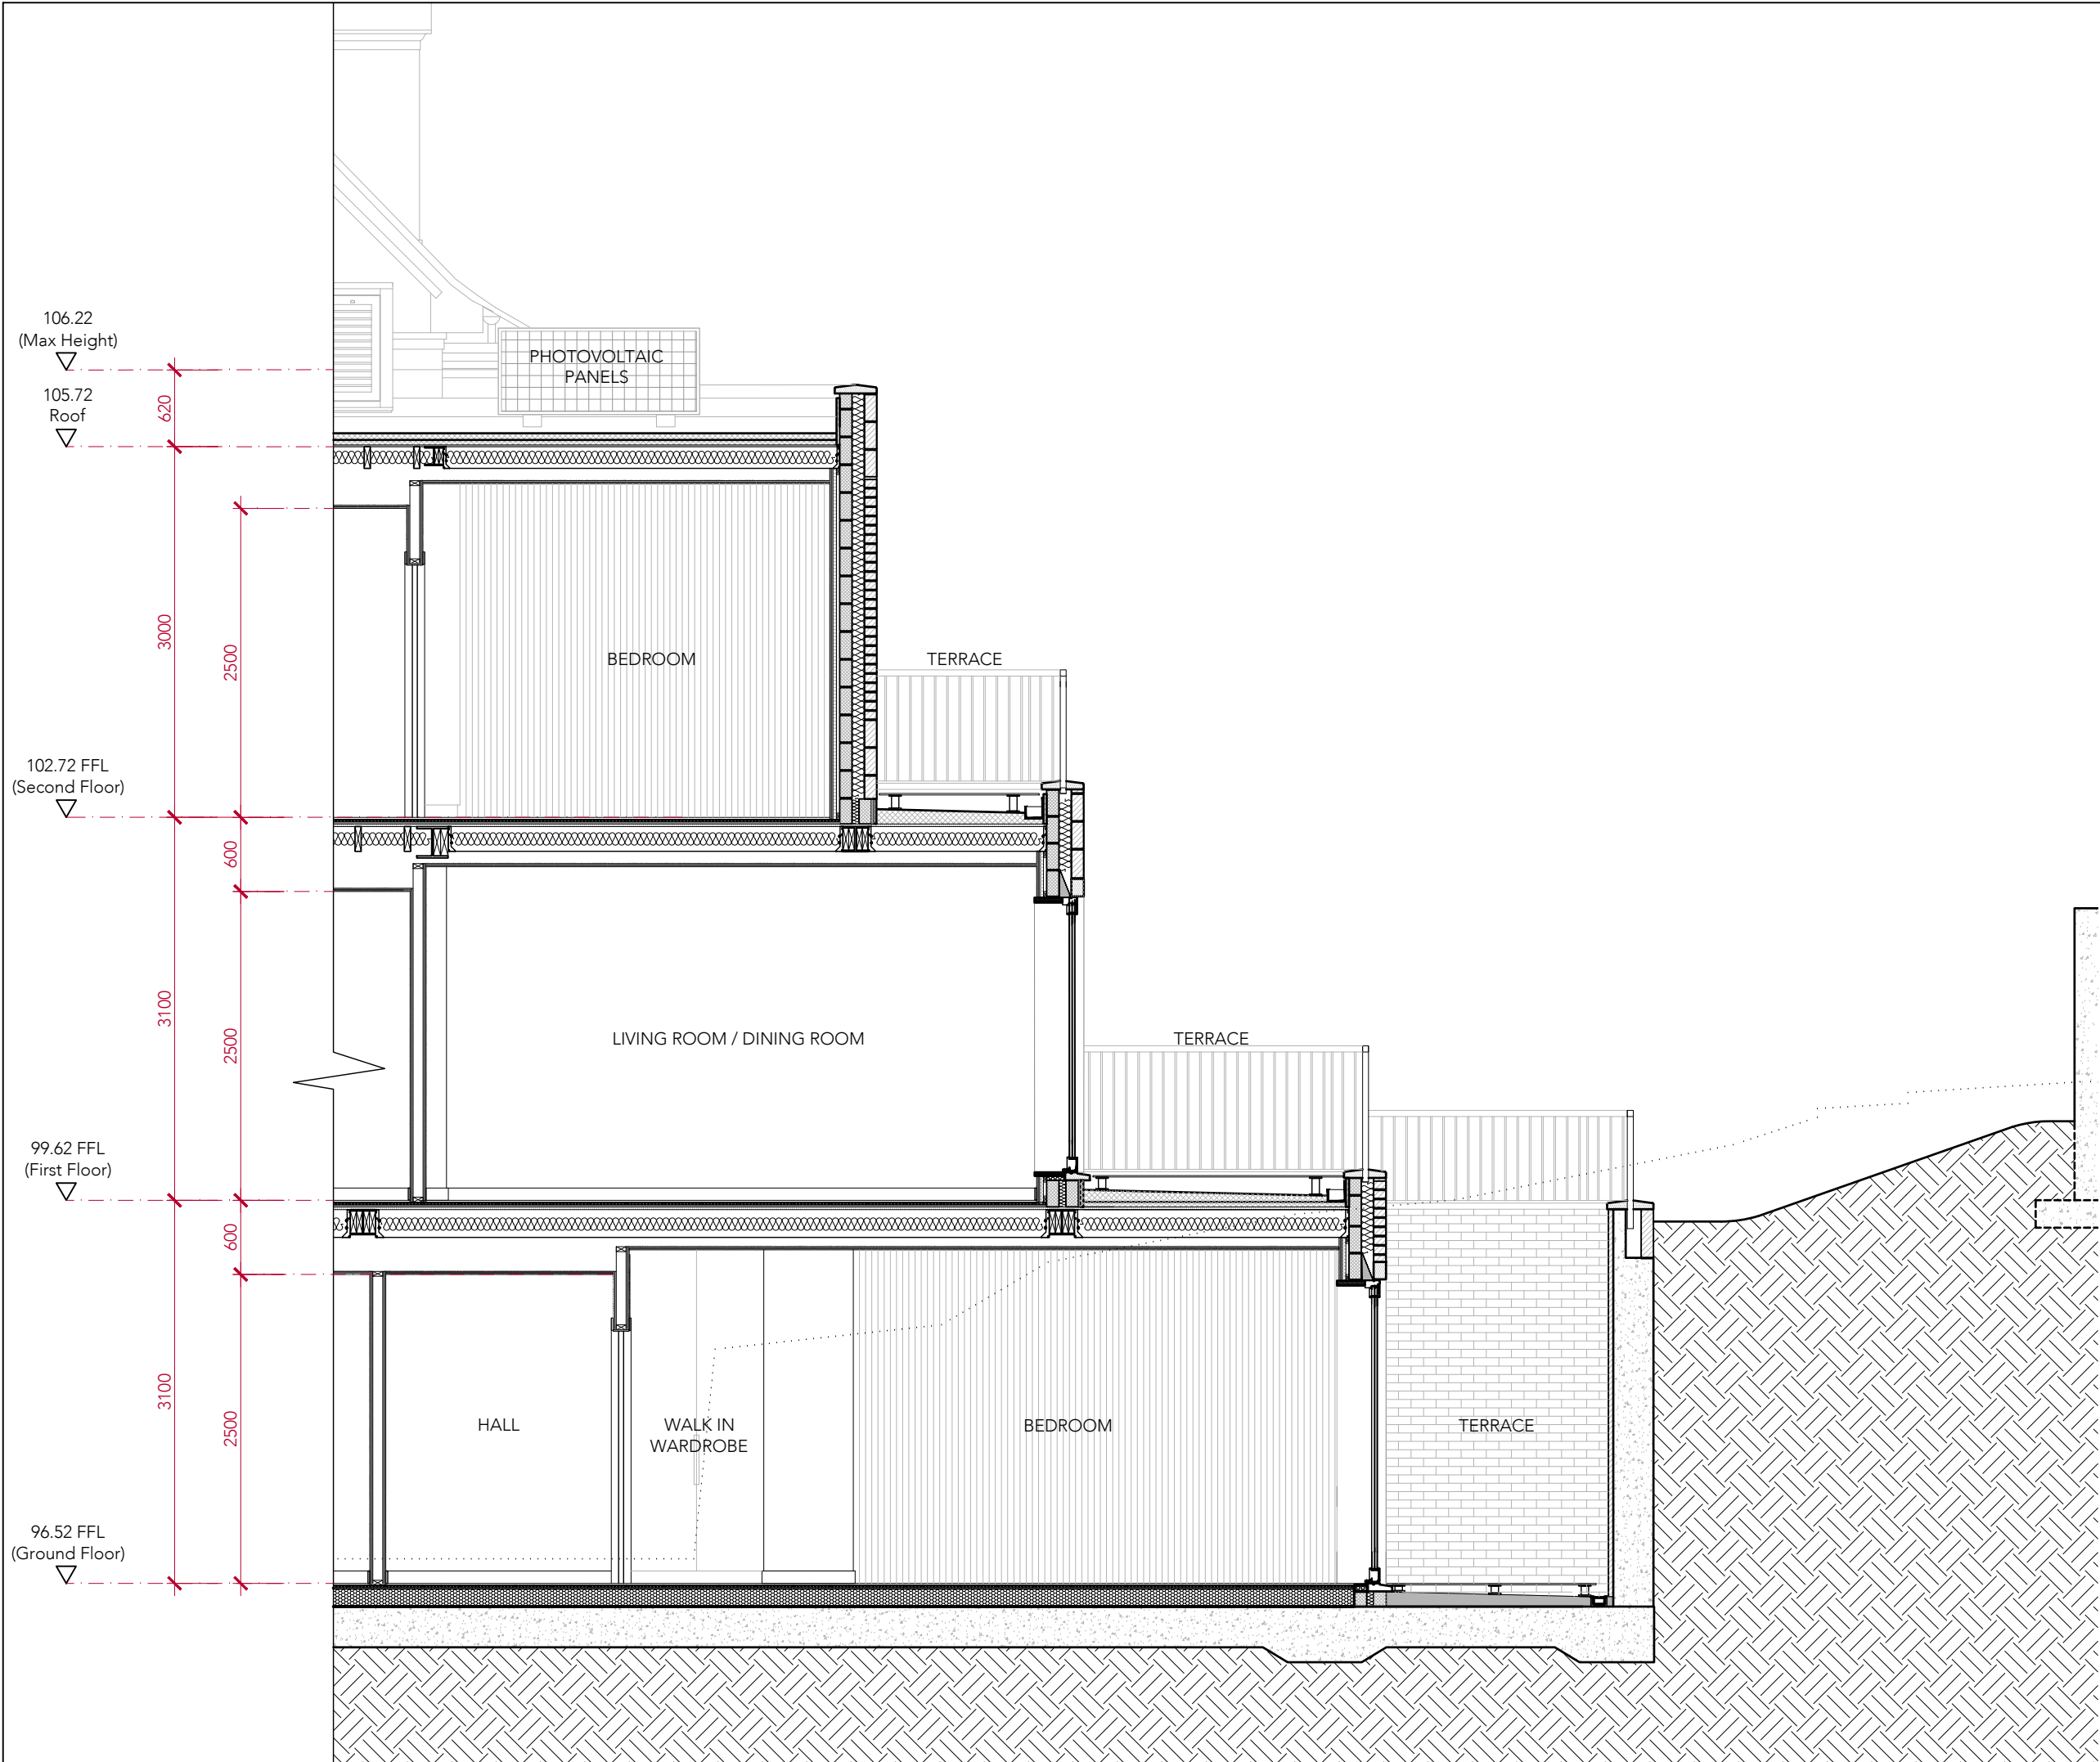

This drawing is protected under Copyright and at no time should any portion of this drawing be reproduced or copied without the permission of the Architect.
(Design Copyright Act 1968)

This drawing must not be used for purposes other than that for which it is provided. It is supplied without liability for any errors or omissions.

Drawings only to be scaled for planning application purposes, all dimensions to be checked on site. All drawings subject to Statutory Authority Approval.

Notes		
No	Rev	Date
1	INFORMATION	30.11.2023

INFORMATION




ARCHITECTS + INTERIOR DESIGNERS

91A - 91B HEATH STREET
LONDON NW3 6SS
Tel 020 7636 3838

INFO WWW.TG-STUDIO.CO.UK

Project	26B NETHERHALL GARDENS NW3 5TL		
Date	30.11.2023	Scale @ A3	1:50
Drawing	PROPOSED SECTION A-A (REAR)		
Drawn by	RV	Checked by	TG
Job No.	263	Dwg No.	A-351
		Rev	.

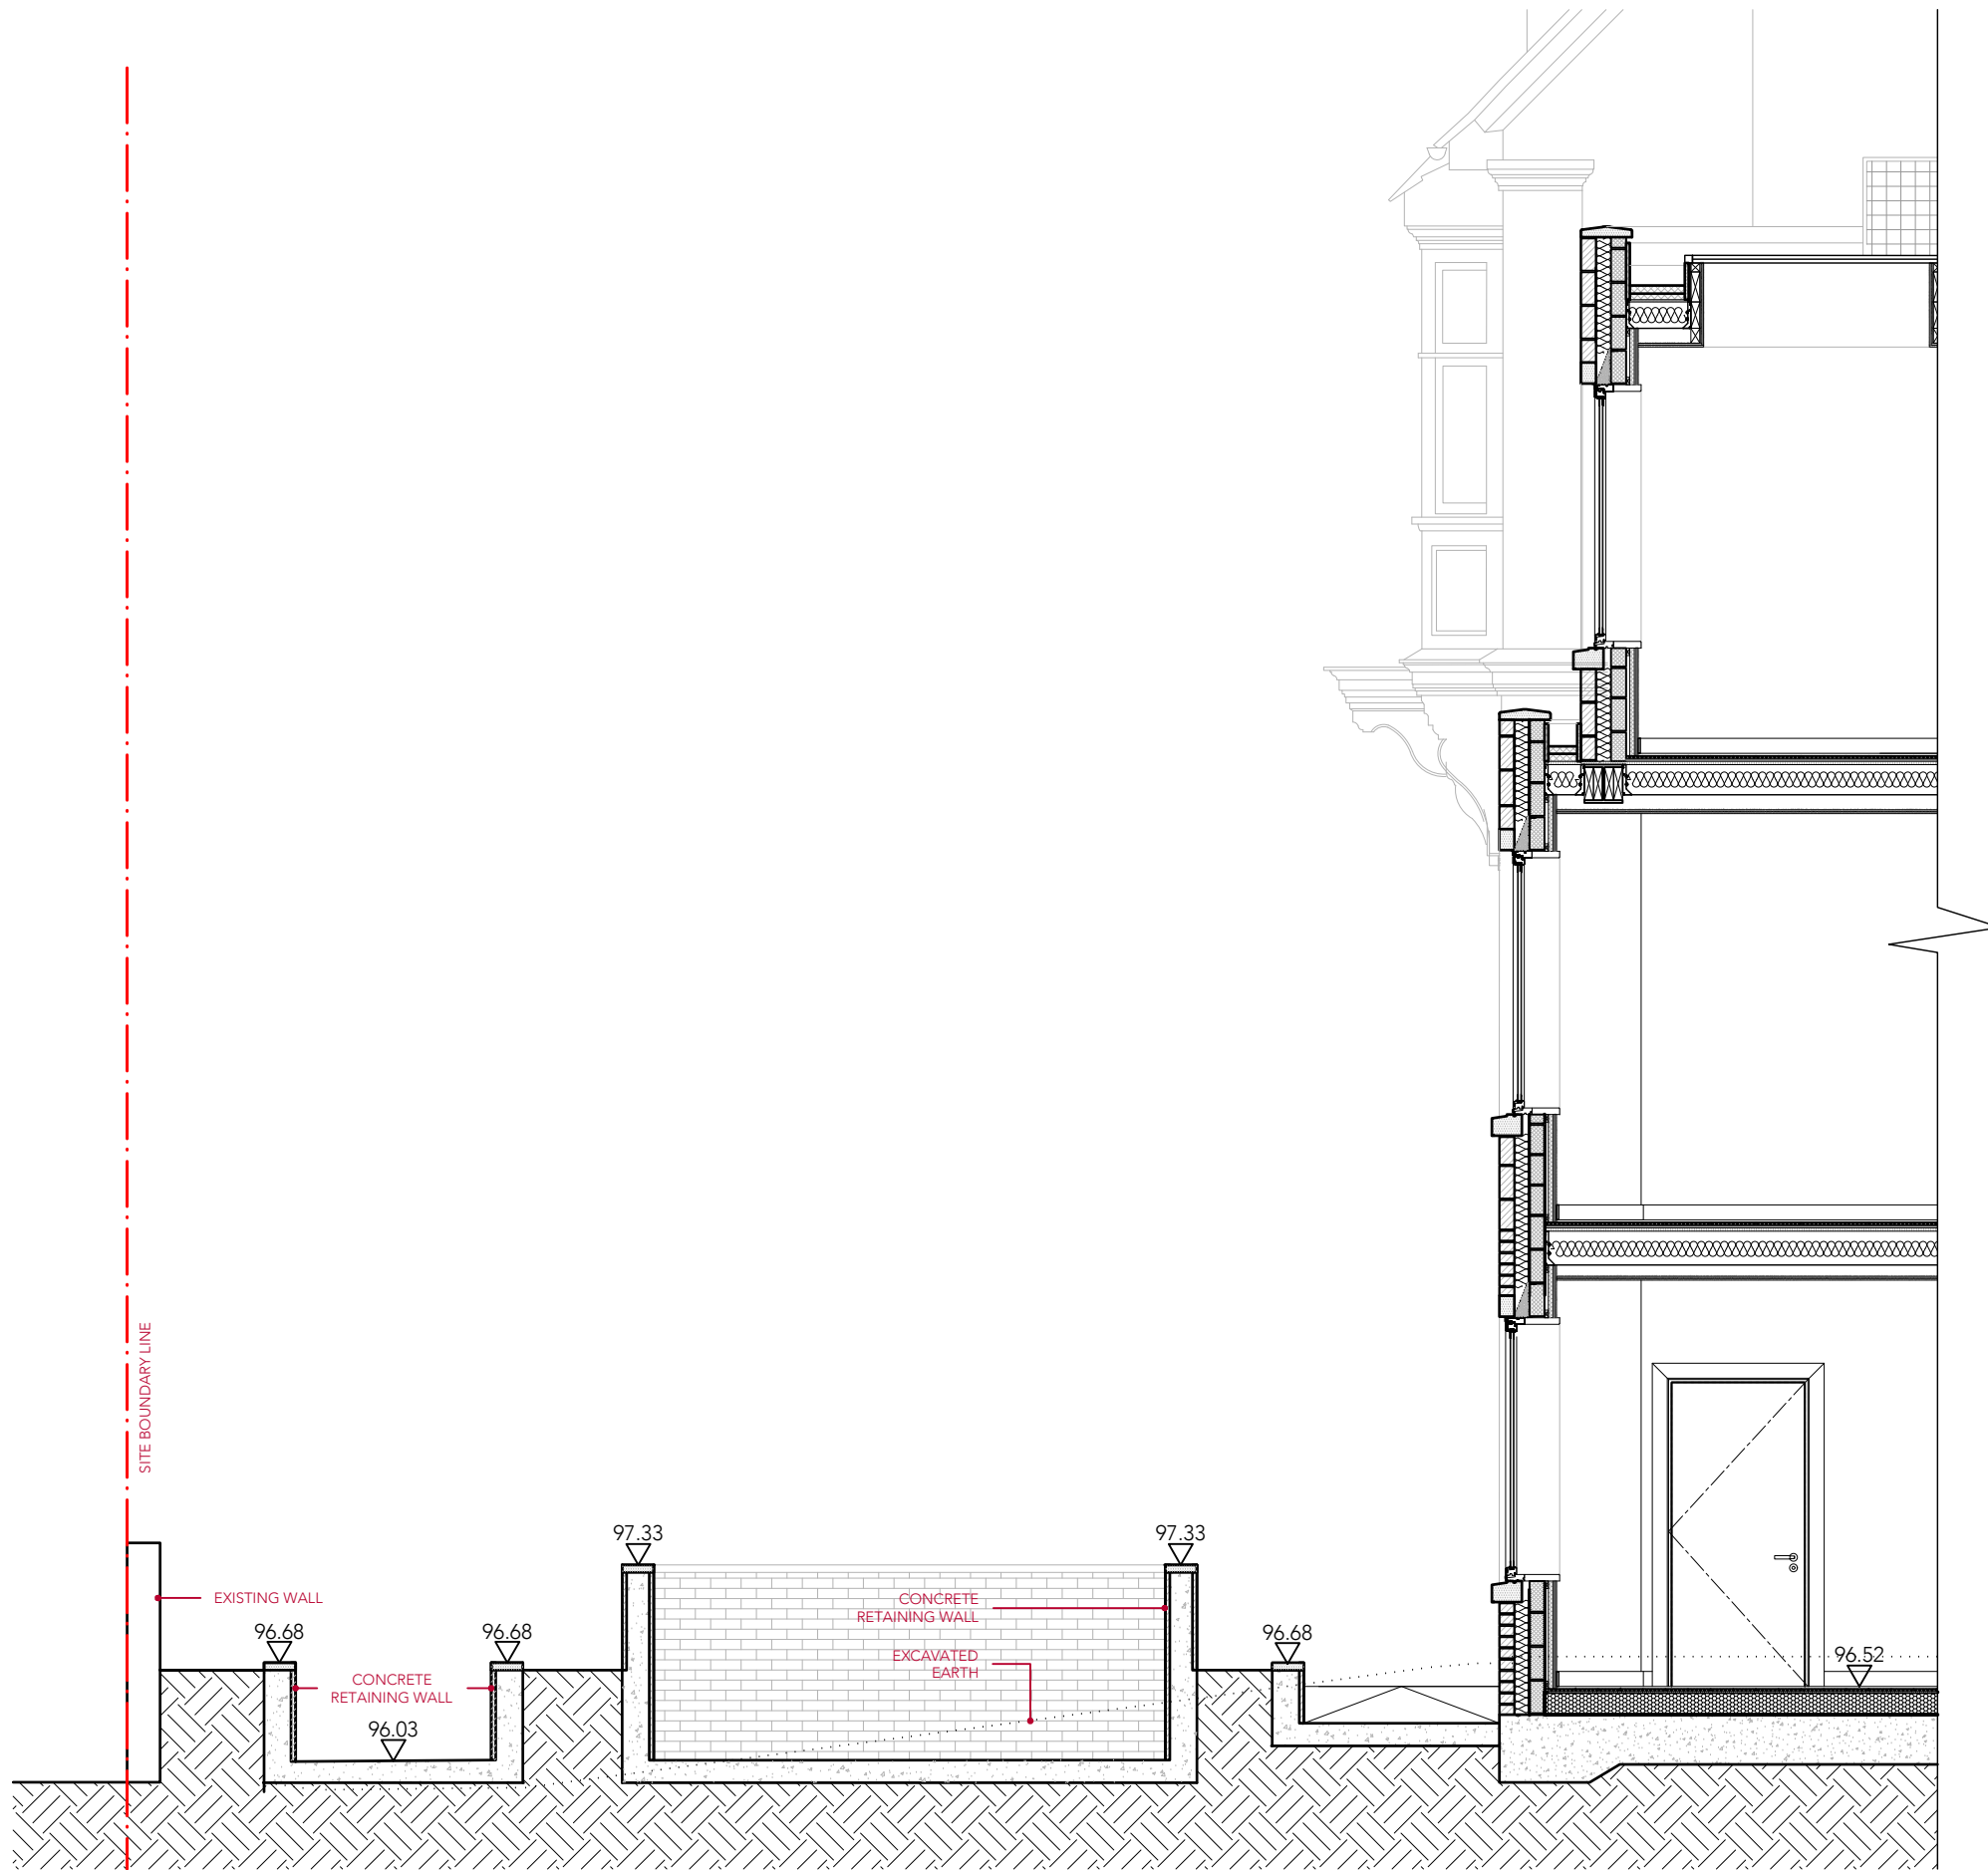


This drawing is protected under Copyright and at no time should any portion of this drawing be reproduced or copied without the permission of the Architect.
(Design Copyright Act 1968)

This drawing must not be used for purposes other than that for which it is provided. It is supplied without liability for any errors or omissions.

Drawings only to be scaled for planning application purposes, all dimensions to be checked on site. All drawings subject to Statutory Authority Approval.

Notes				
PLANNING		23.01.2024		
No	Rev	Date		
Status				
PLANNING				
TG STUDIO				
ARCHITECTS + INTERIOR DESIGNERS				
91A - 91B HEATH STREET LONDON NW3 6SS Tel 020 7 636 3838 INFO WWW.TG-STUDIO.CO.UK				
Project		26B NETHERHALL GARDENS NW3 5TL		
Date	23.01.2024		Scale @ A3 1:50	
Drawing		PROPOSED EARTHWORKS SECTION A-A (FRONT)		
Drawn by		RV		
Checked by		TG		
Job No.	263		Dwg No.	
	A-353			
		Rev		-

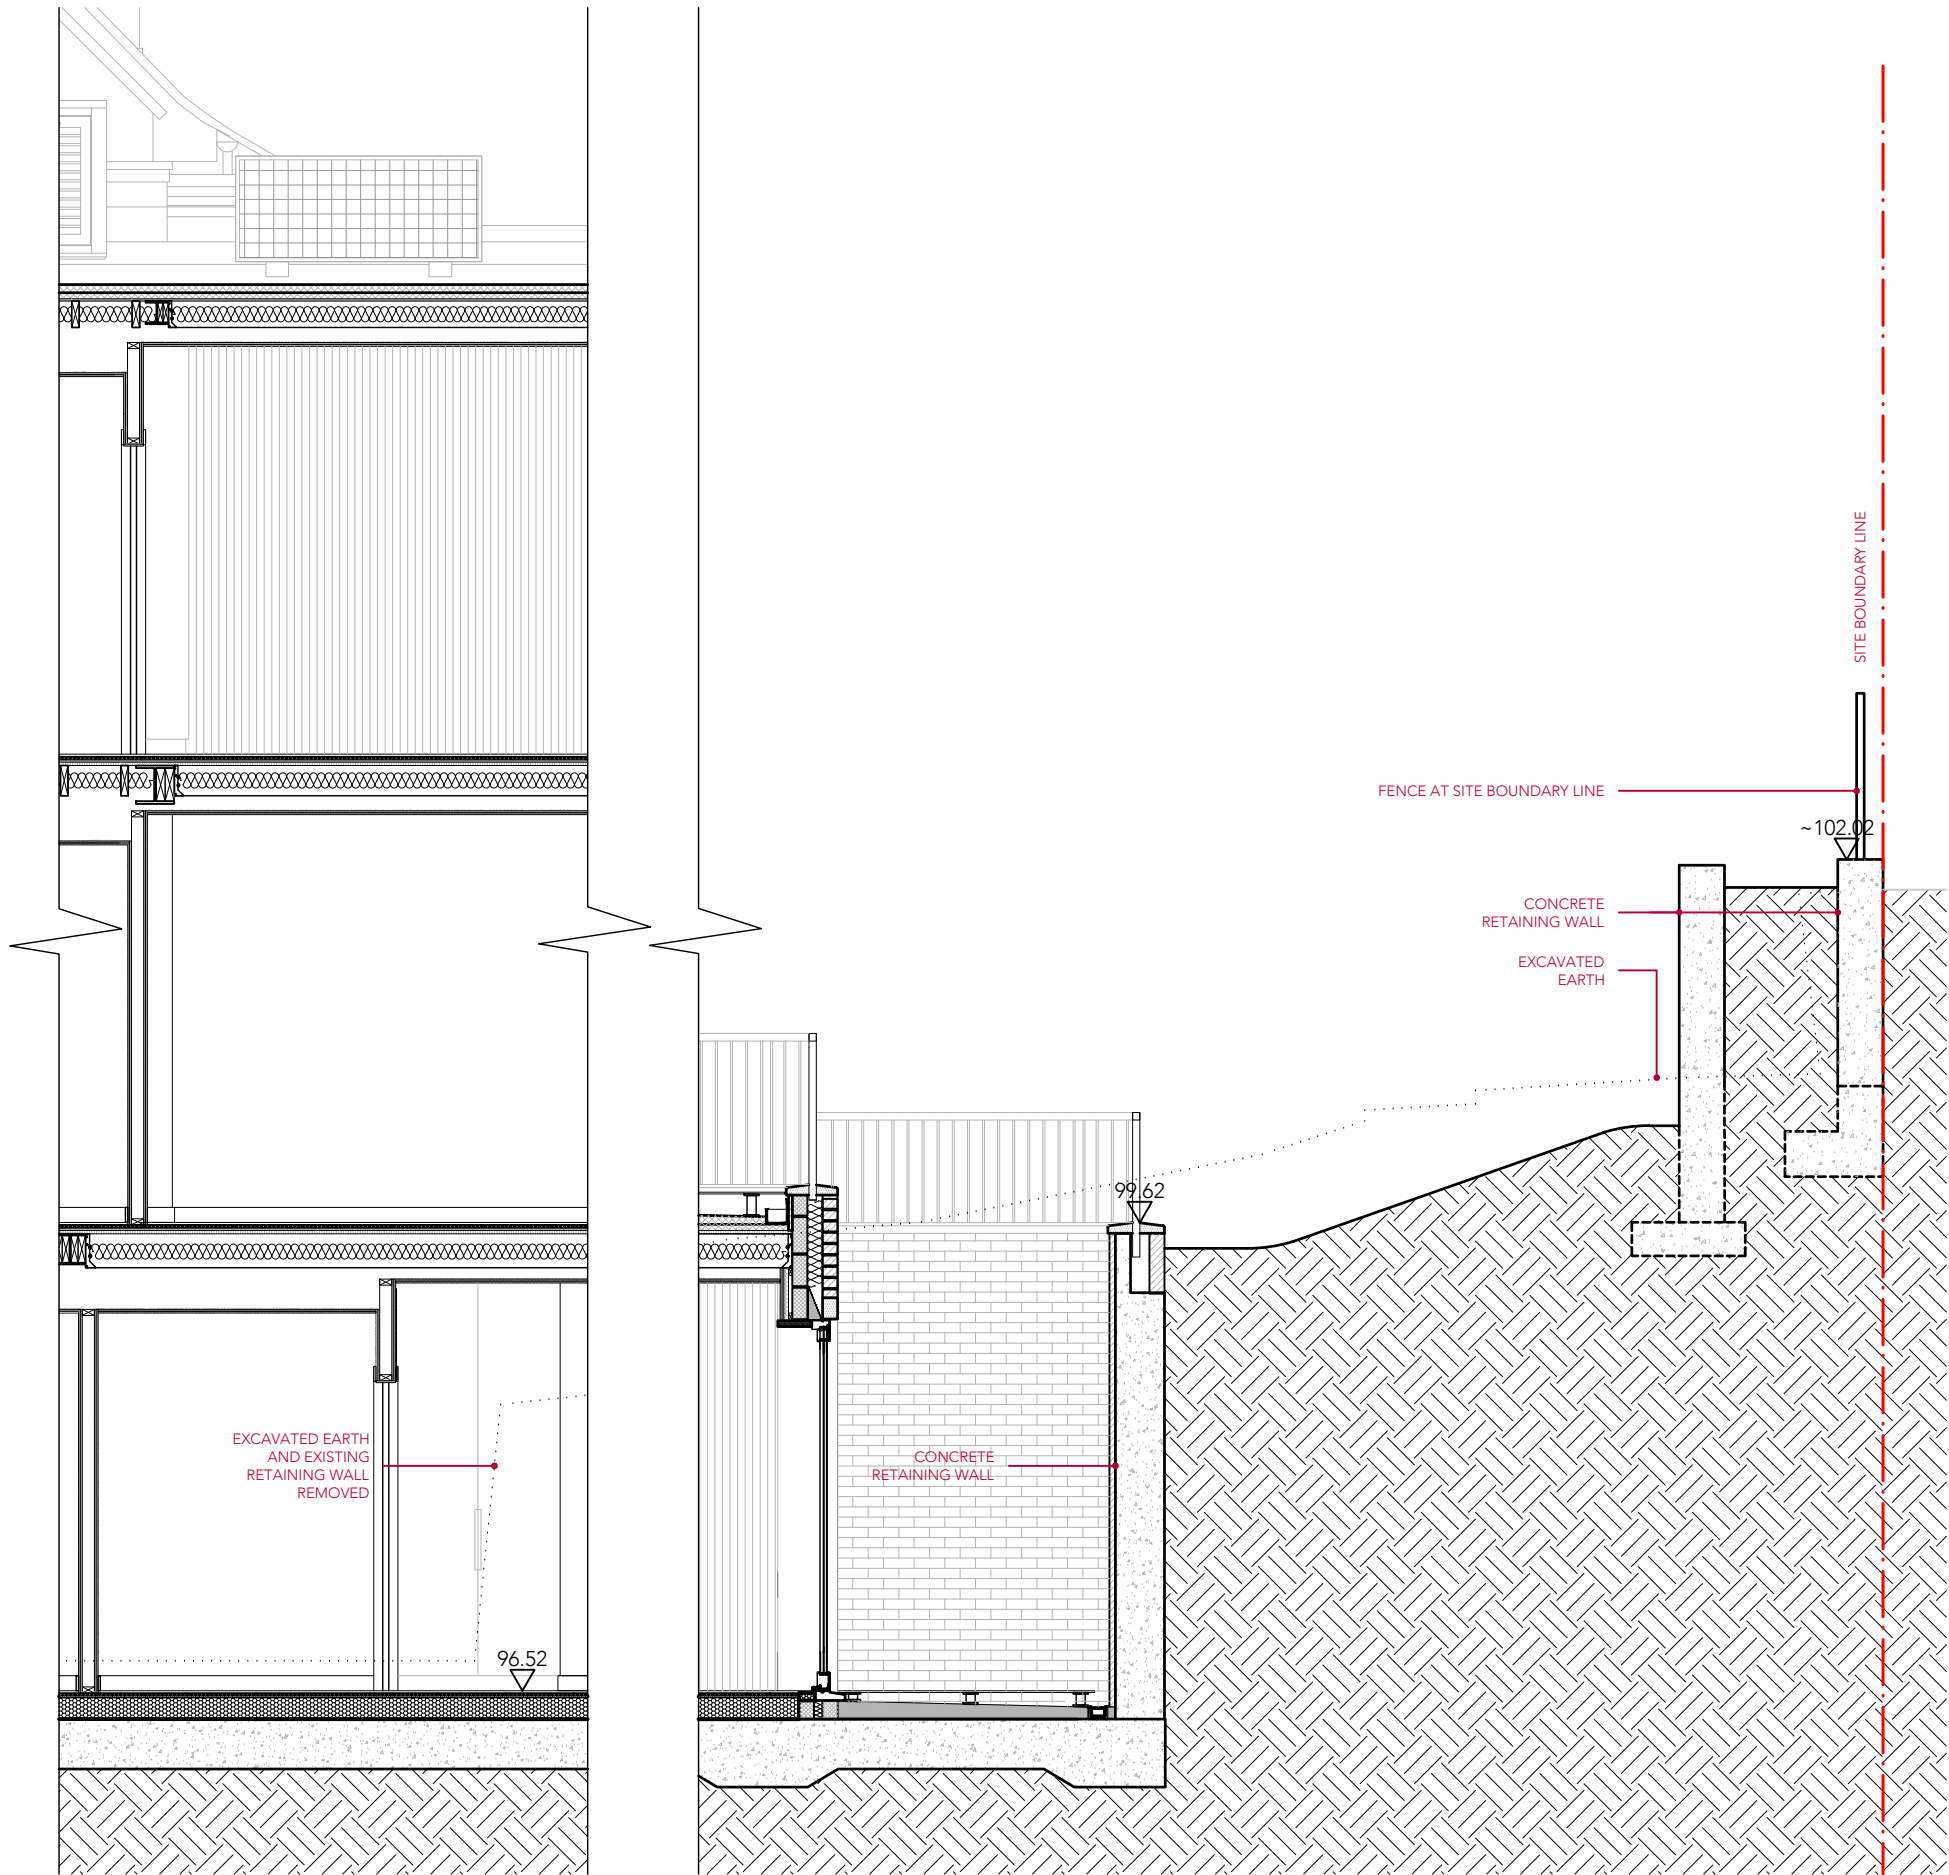

This drawing is protected under Copyright and at no time should any portion of this drawing be reproduced or copied without the permission of the Architect.
(Design Copyright Act 1968)

This drawing must not be used for purposes other than that for which it is provided. It is supplied without liability for any errors or omissions.

Drawings only to be scaled for planning application purposes, all dimensions to be checked on site. All drawings subject to Statutory Authority Approval.

Notes

No. PLANNING 23.01.2024

Rev. Date

Status PLANNING

TG STUDIO

ARCHITECTS + INTERIOR DESIGNERS

91A - 91B HEATH STREET
LONDON NW3 6SS
Tel 020 7 636 3838

INFO WWW.TG-STUDIO.CO.UK

Project 26B NETHERHALL GARDENS
NW3 5TL

Date 23.01.2024 Scale @ A3 1:50

Drawing PROPOSED EARTHWORKS
SECTION A-A
(REAR)

Drawn by RV Checked by TG

Job No. 263 Dwg No. A-354 Rev. .