

1 FRONT FOUNDATION DETAIL  
scale 1:5

This drawing is protected under Copyright and at no time should any portion of this drawing be reproduced or copied without the permission of the Architect.  
(Design Copyright Act 1968)

This drawing must not be used for purposes other than that for which it is provided. It is supplied without liability for any errors or omissions.

Drawings only to be scaled for planning application purposes, all dimensions to be checked on site. All drawings subject to Statutory Authority Approval.

Notes	
No	Date
-	INFORMATION 30.11.2023
Rev	

INFORMATION



ARCHITECTS + INTERIOR DESIGNERS

91A - 91B HEATH STREET  
LONDON NW3 6SS  
Tel 020 7636 3838

INFO WWW.TG-STUDIO.CO.UK

Project		26 NETHERHALL GARDENS NW3 5TL		
Date	30.11.2023	Scale @ A1	1:5	
Drawing DETAIL DRAWINGS CONSTRUCTION DETAILS				
Drawn by	RV	Checked by	TG	
Job No.	263	Dwg No.	A-700	Rev -

Project	26 NETHERHALL GARDENS NW3 5TL			
Date	05.12.2023	Scale @ A1	1:5	
Drawing	DETAIL DRAWINGS CONSTRUCTION DETAILS			
Drawn by	RV	Checked by	TG	
Job No.	263	Dwg No.	A-701	Rev A



This drawing is protected under Copyright and at no time should any portion of this drawing be reproduced or copied without the permission of the Architect.  
(Design Copyright Act 1968)

This drawing must not be used for purposes other than that for which it is provided. It is supplied without liability for any errors or omissions.

Drawings only to be scaled for planning application purposes, all dimensions to be checked on site. All drawings subject to Statutory Authority Approval.

Notes			
A	INFORMATION	05.12.2023	
	INFORMATION	30.11.2023	
No	Rev	Date	

## INFORMATION



ARCHITECTS + INTERIOR DESIGNERS

91A - 91B HEATH STREET  
LONDON NW3 6SS  
Tel 020 7 636 3838

INFO WWW.TG-STUDIO.CO.UK

Project 26 NETHERHALL GARDENS  
NW3 5TL


Date 05.12.2023

Scale @ A1  
1:5


Drawing DETAIL DRAWINGS  
CONSTRUCTION DETAILS

Drawn by RV  
Checked by TG


Job No. 263  
Dwg No. A-702  
Rev A

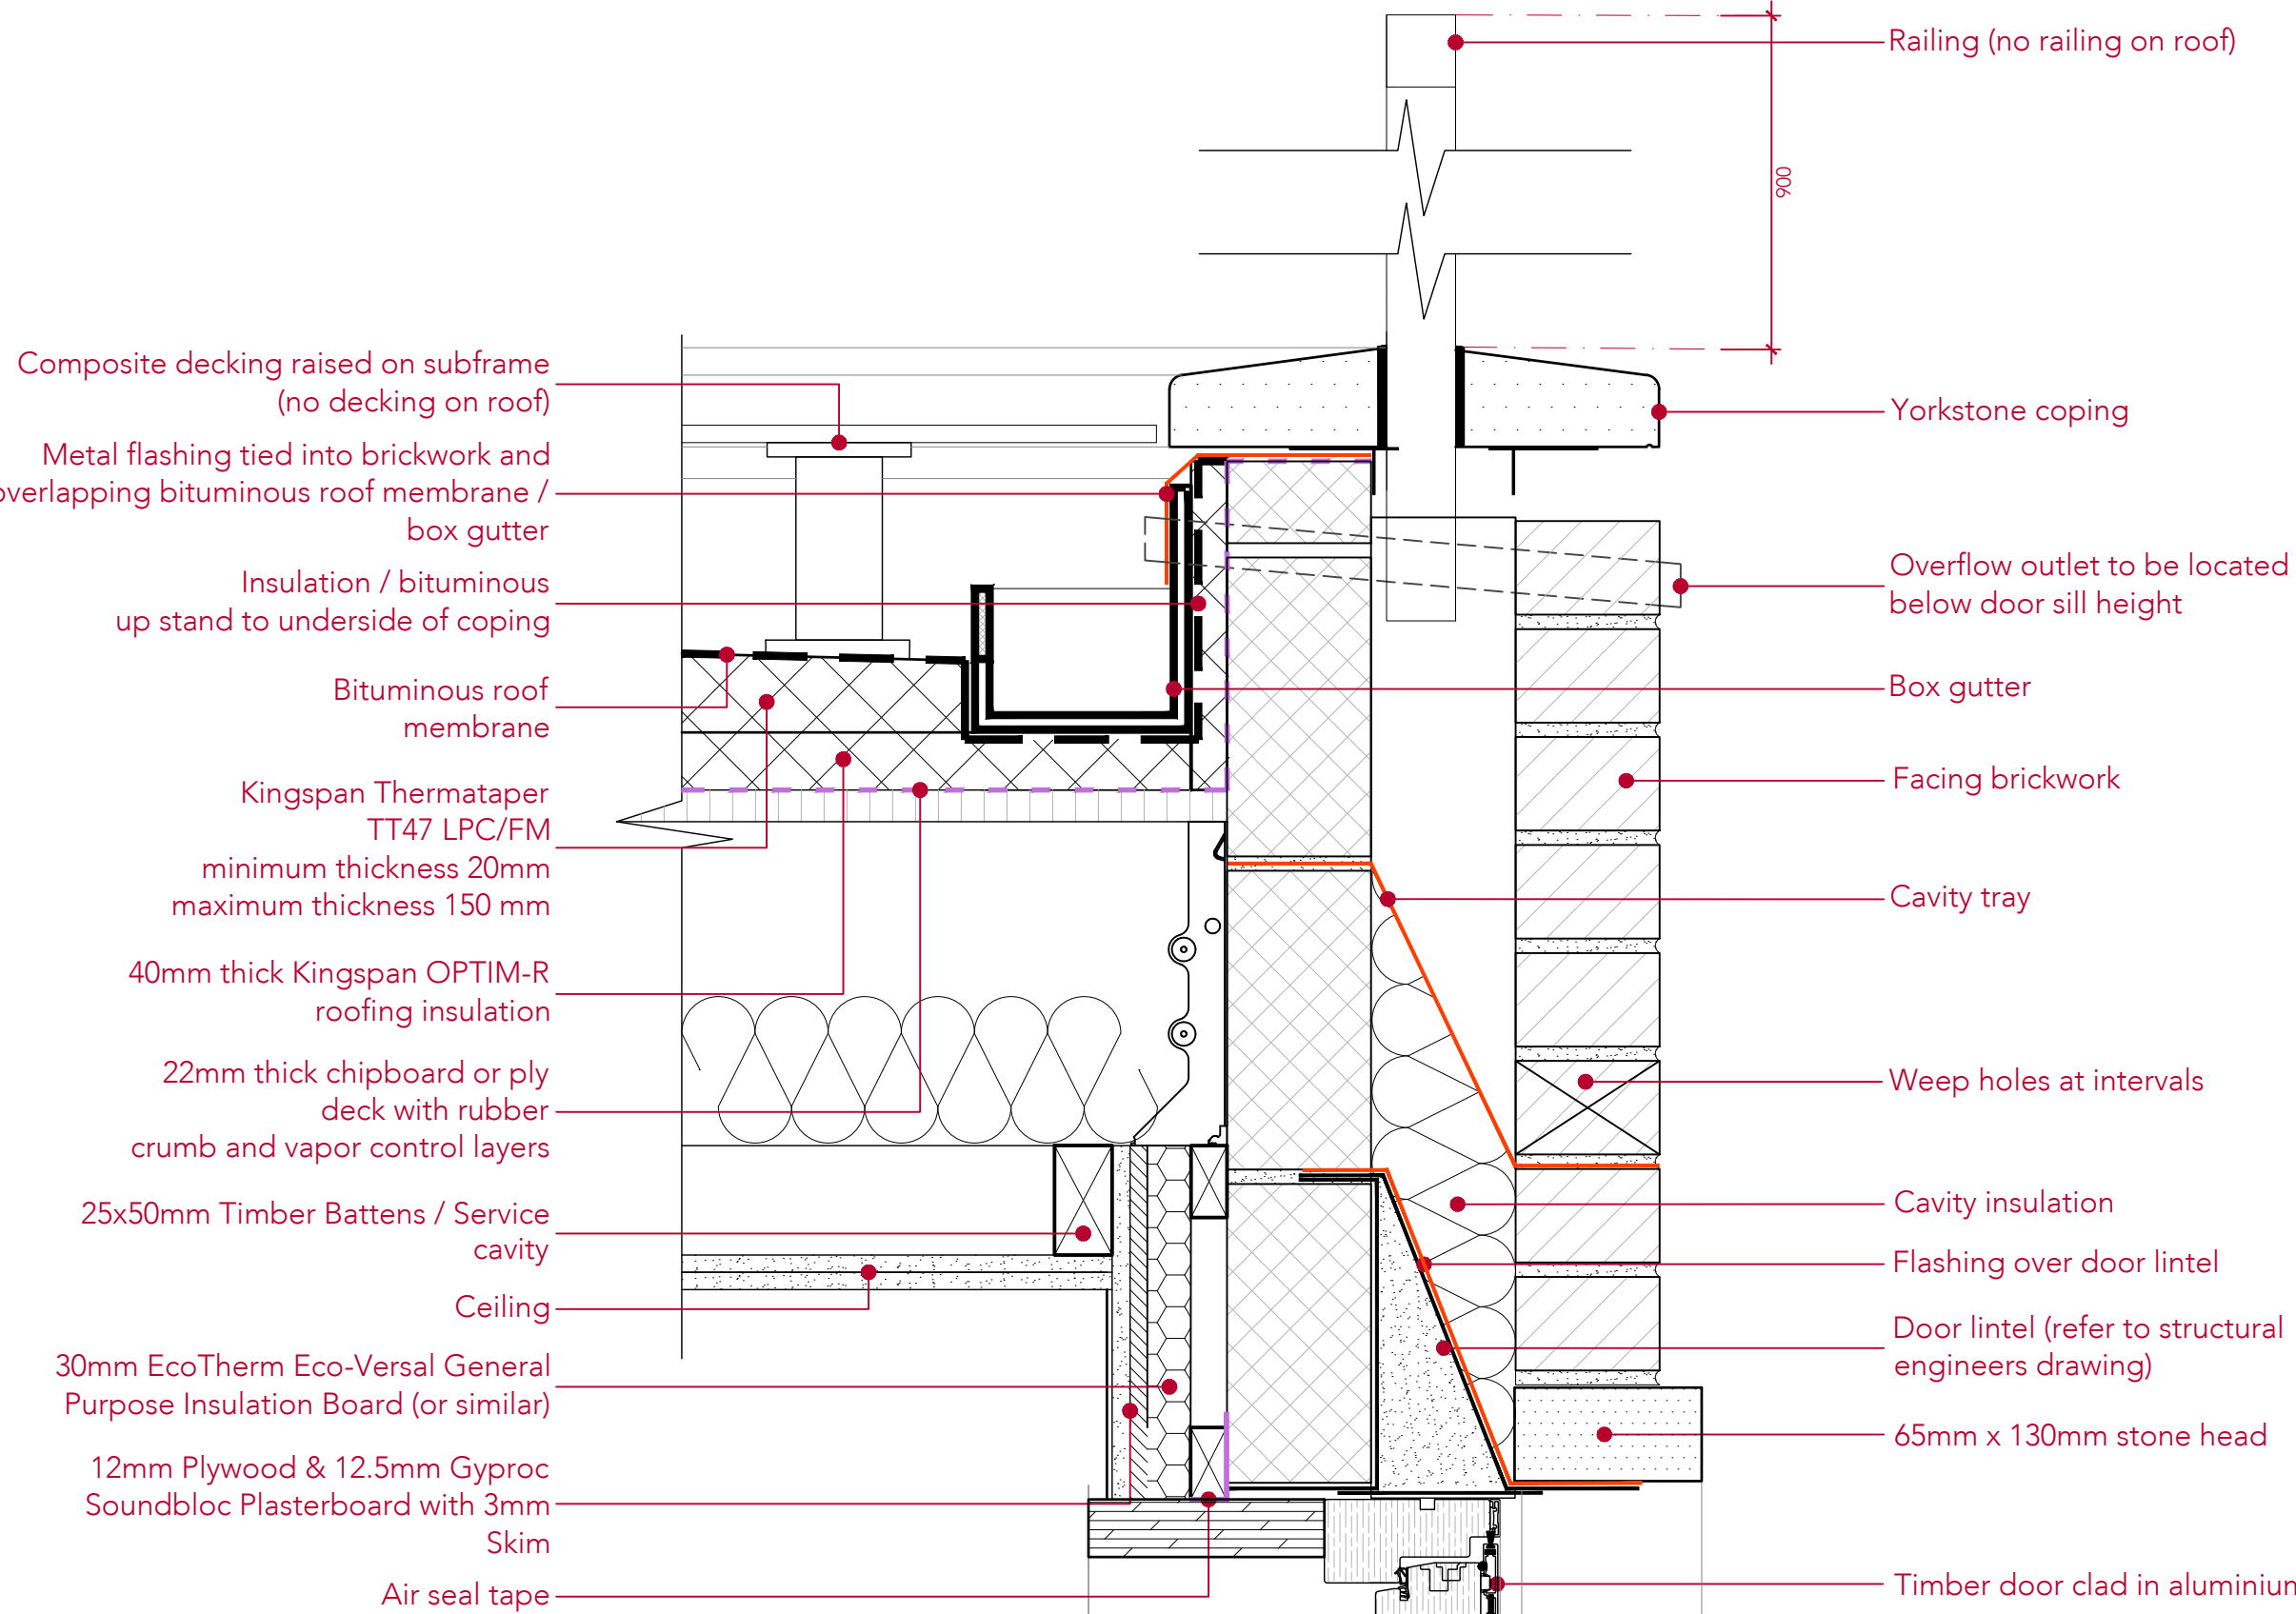


1 GF TERRACE DOOR HEAD  
scale 1:5

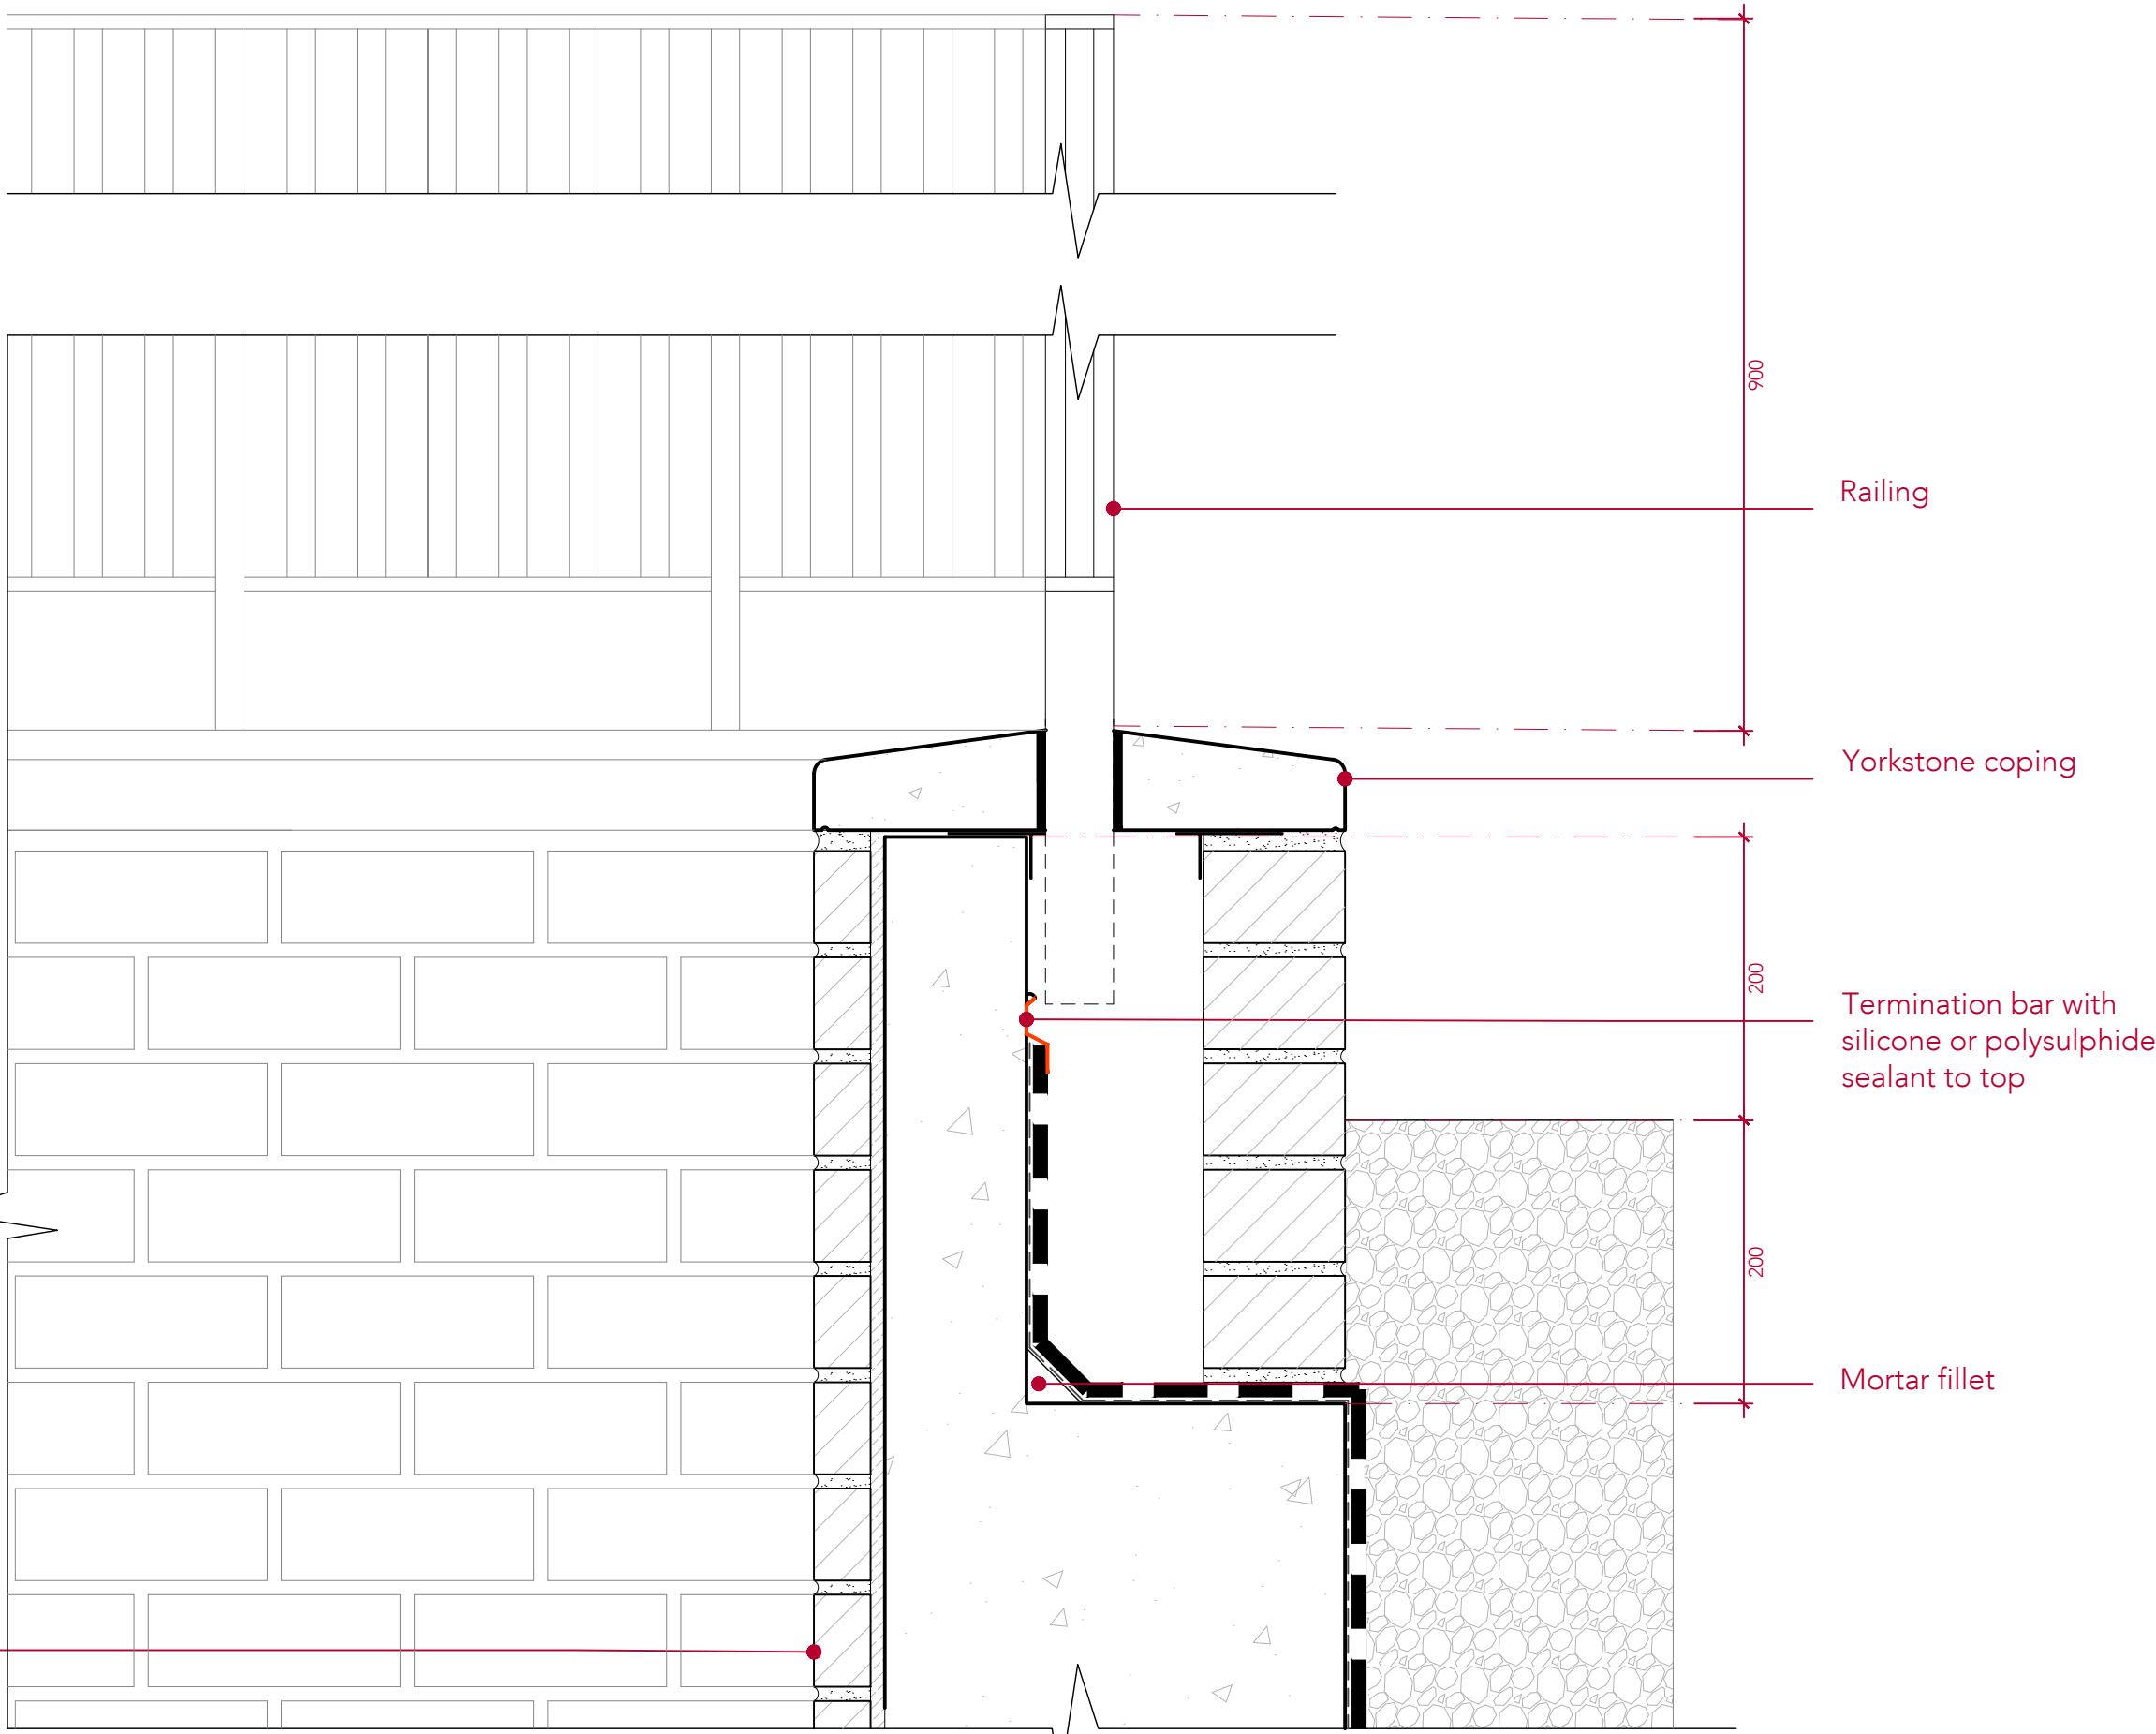


2 PATIO DOOR SILL  
scale 1:5

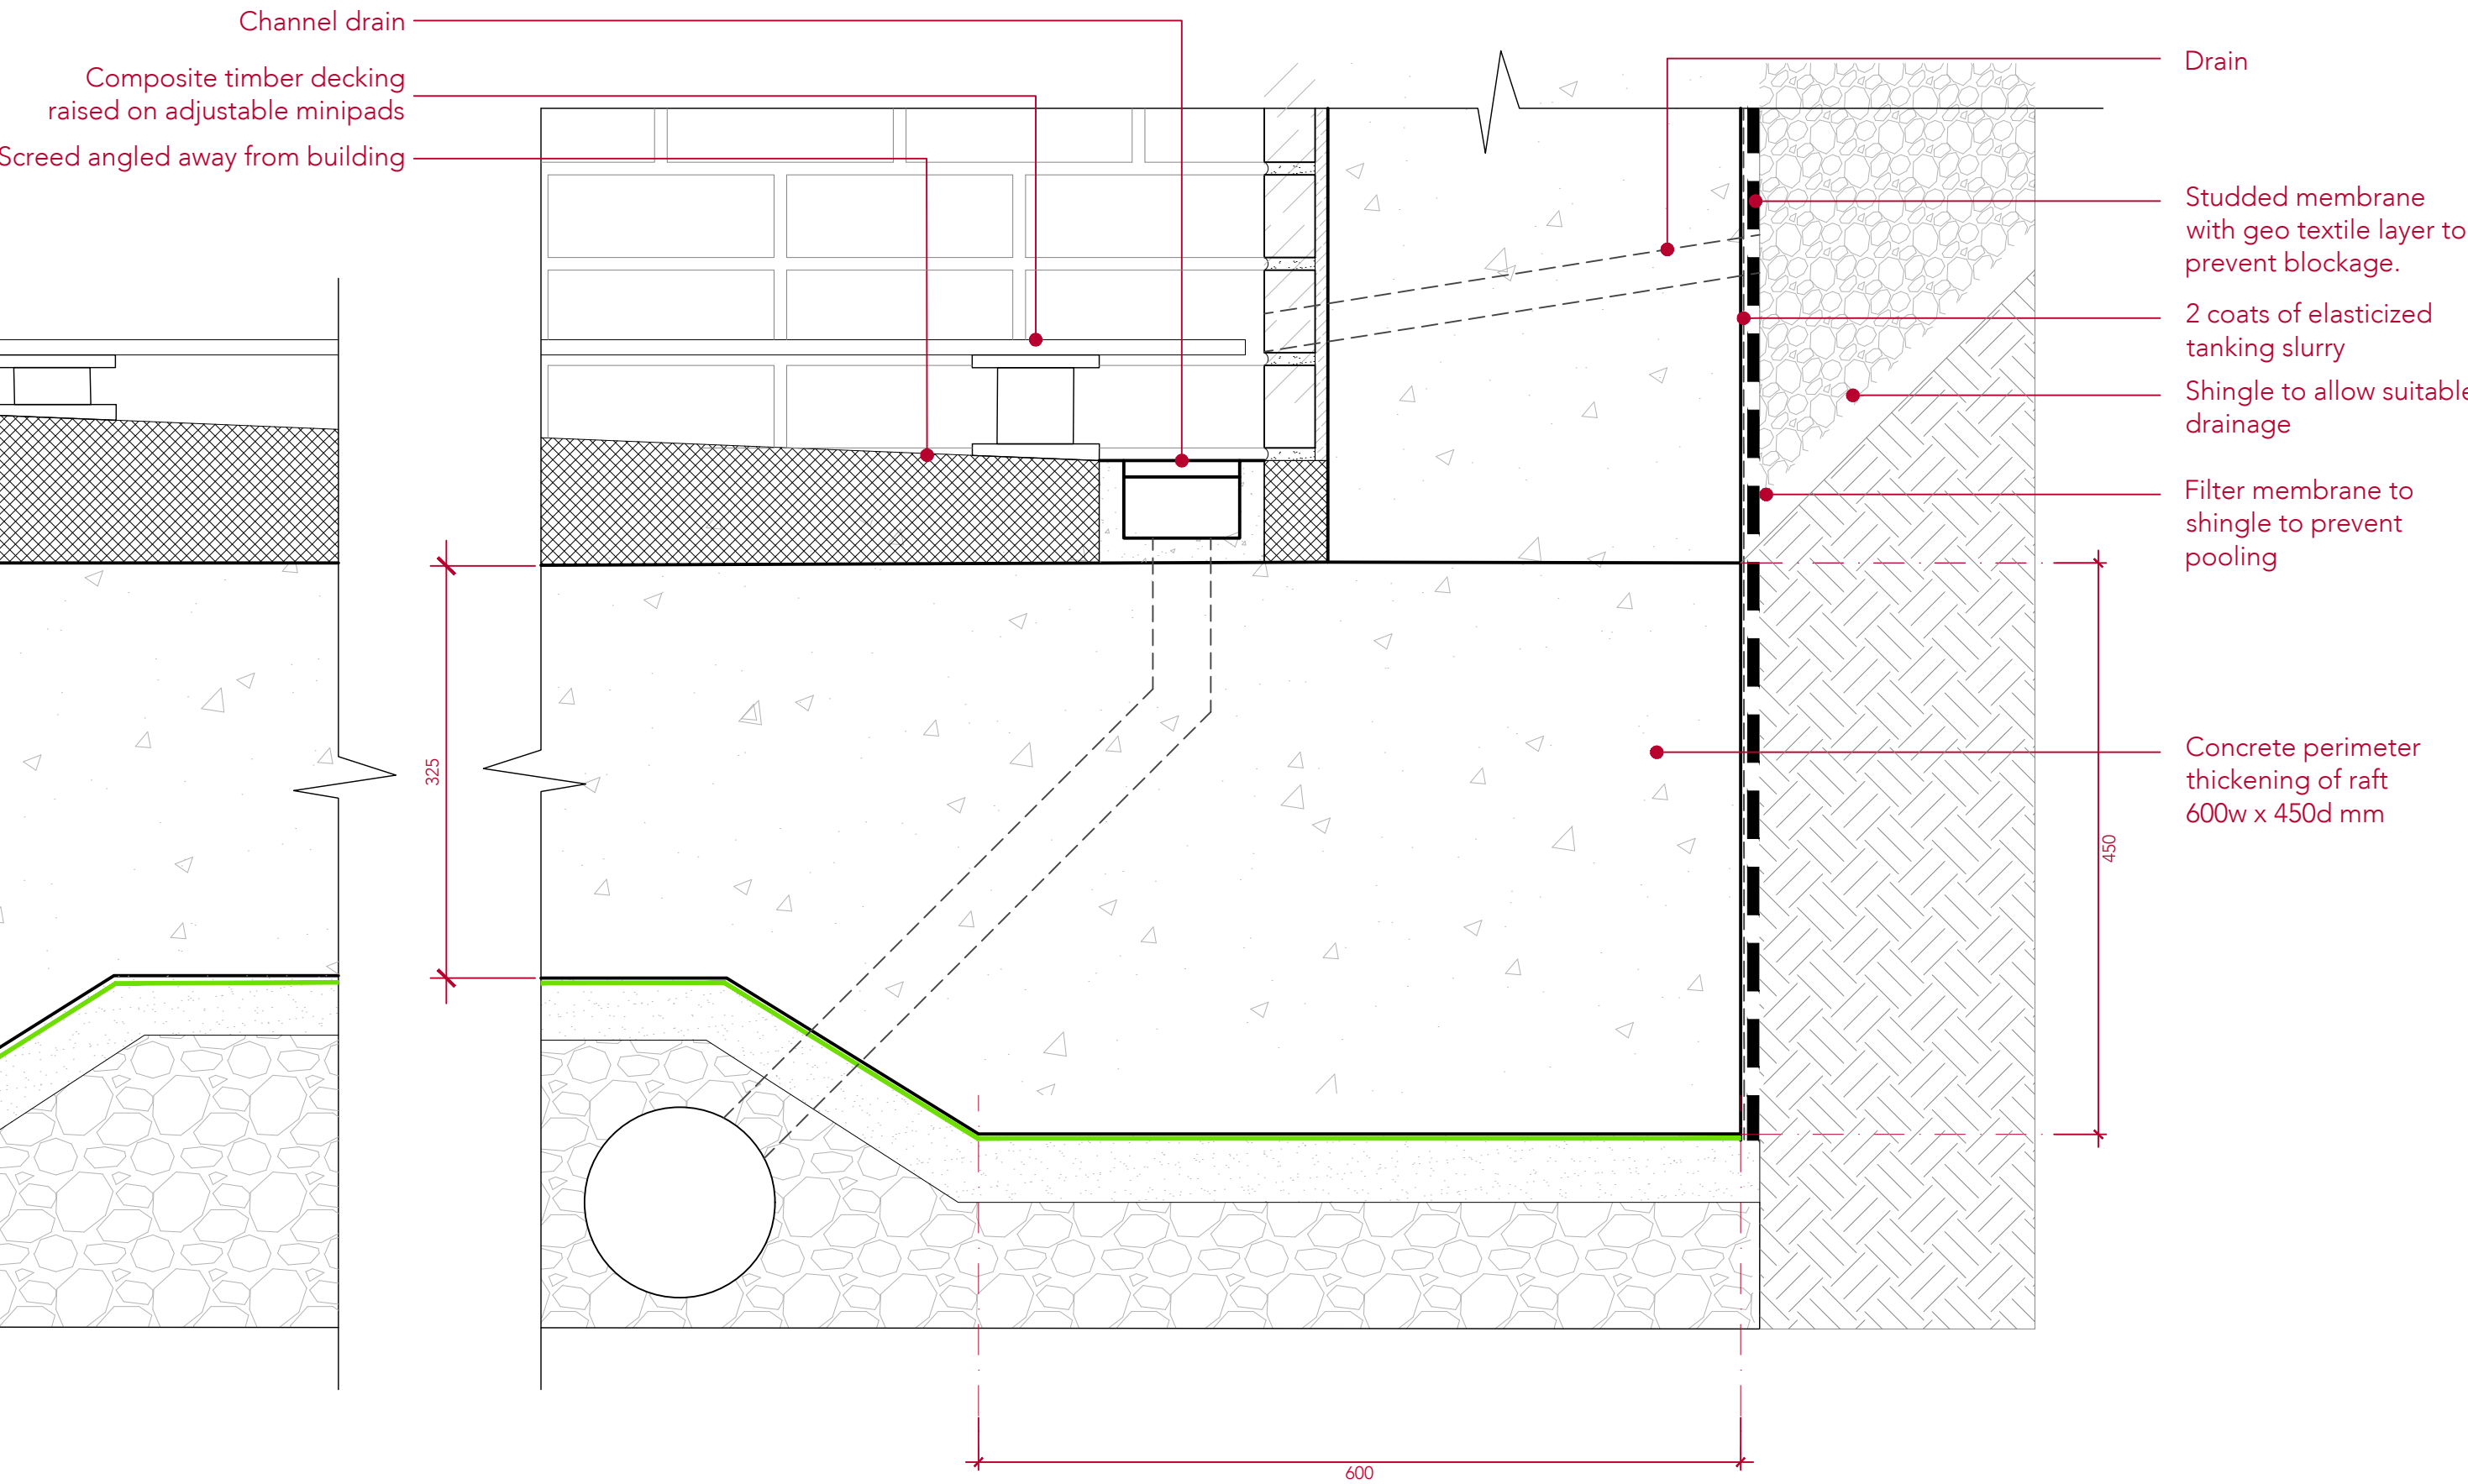


3 PATIO RETAINING WALL DETAIL  
scale 1:5

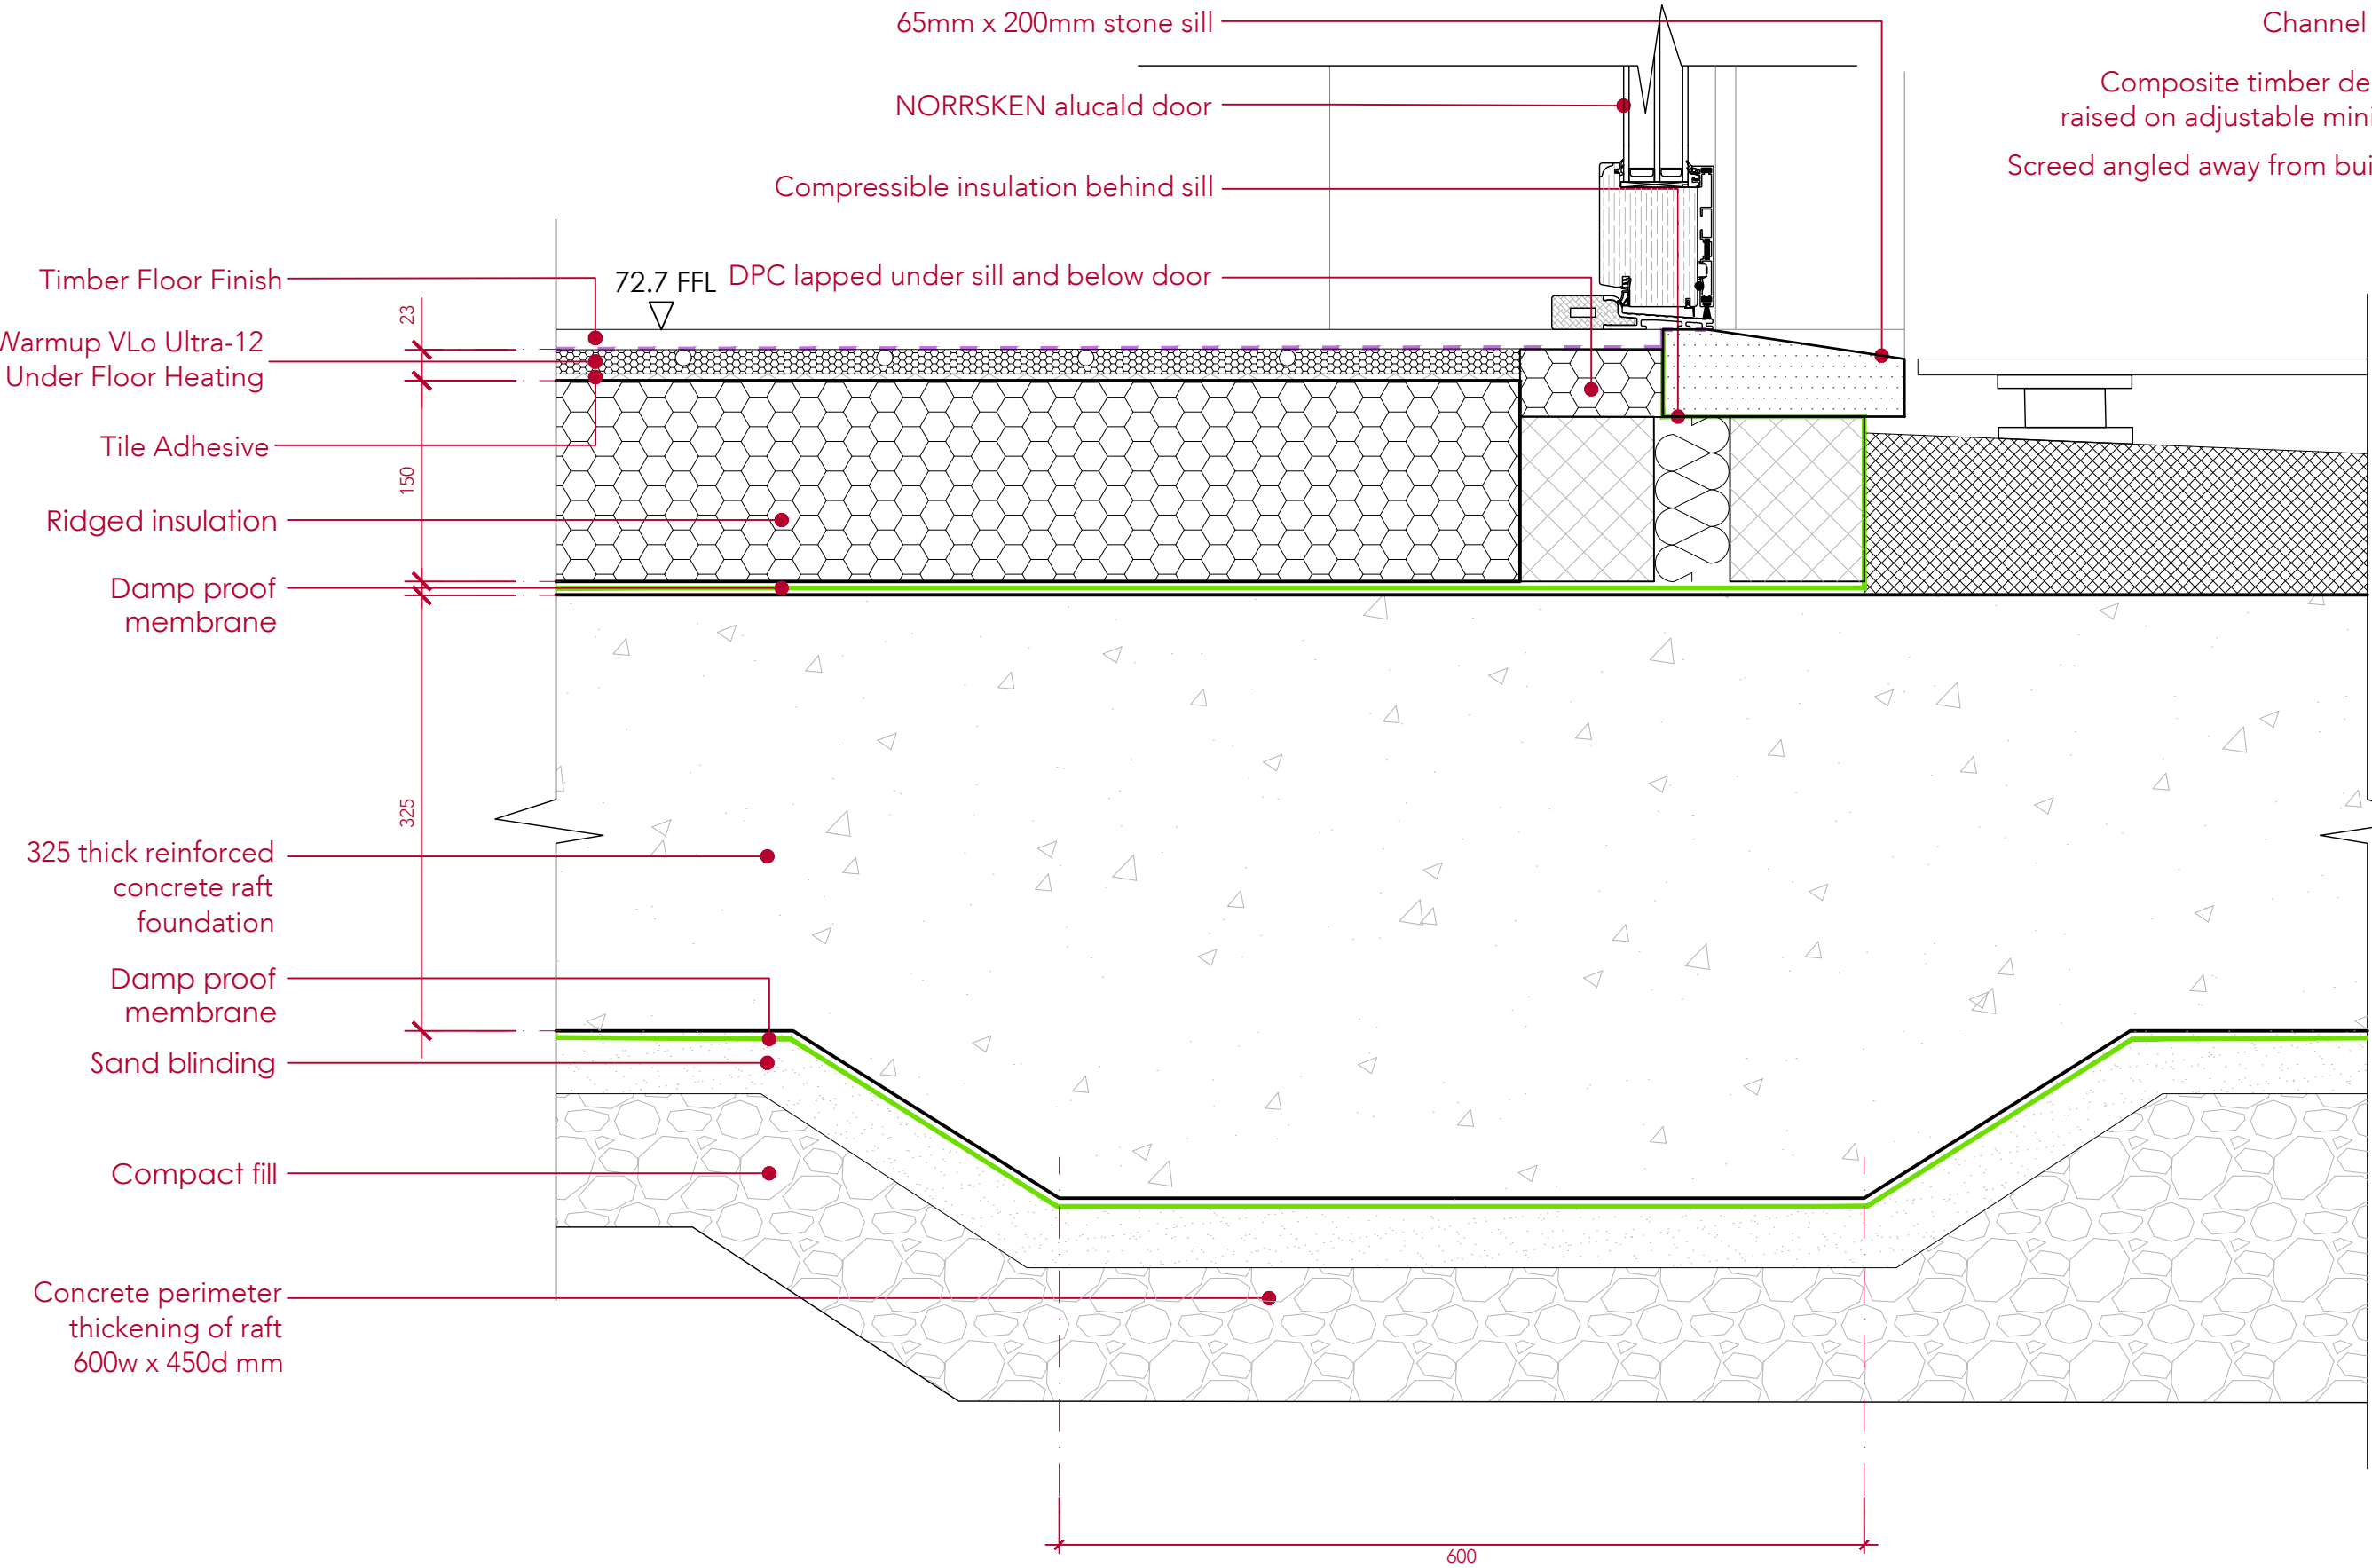



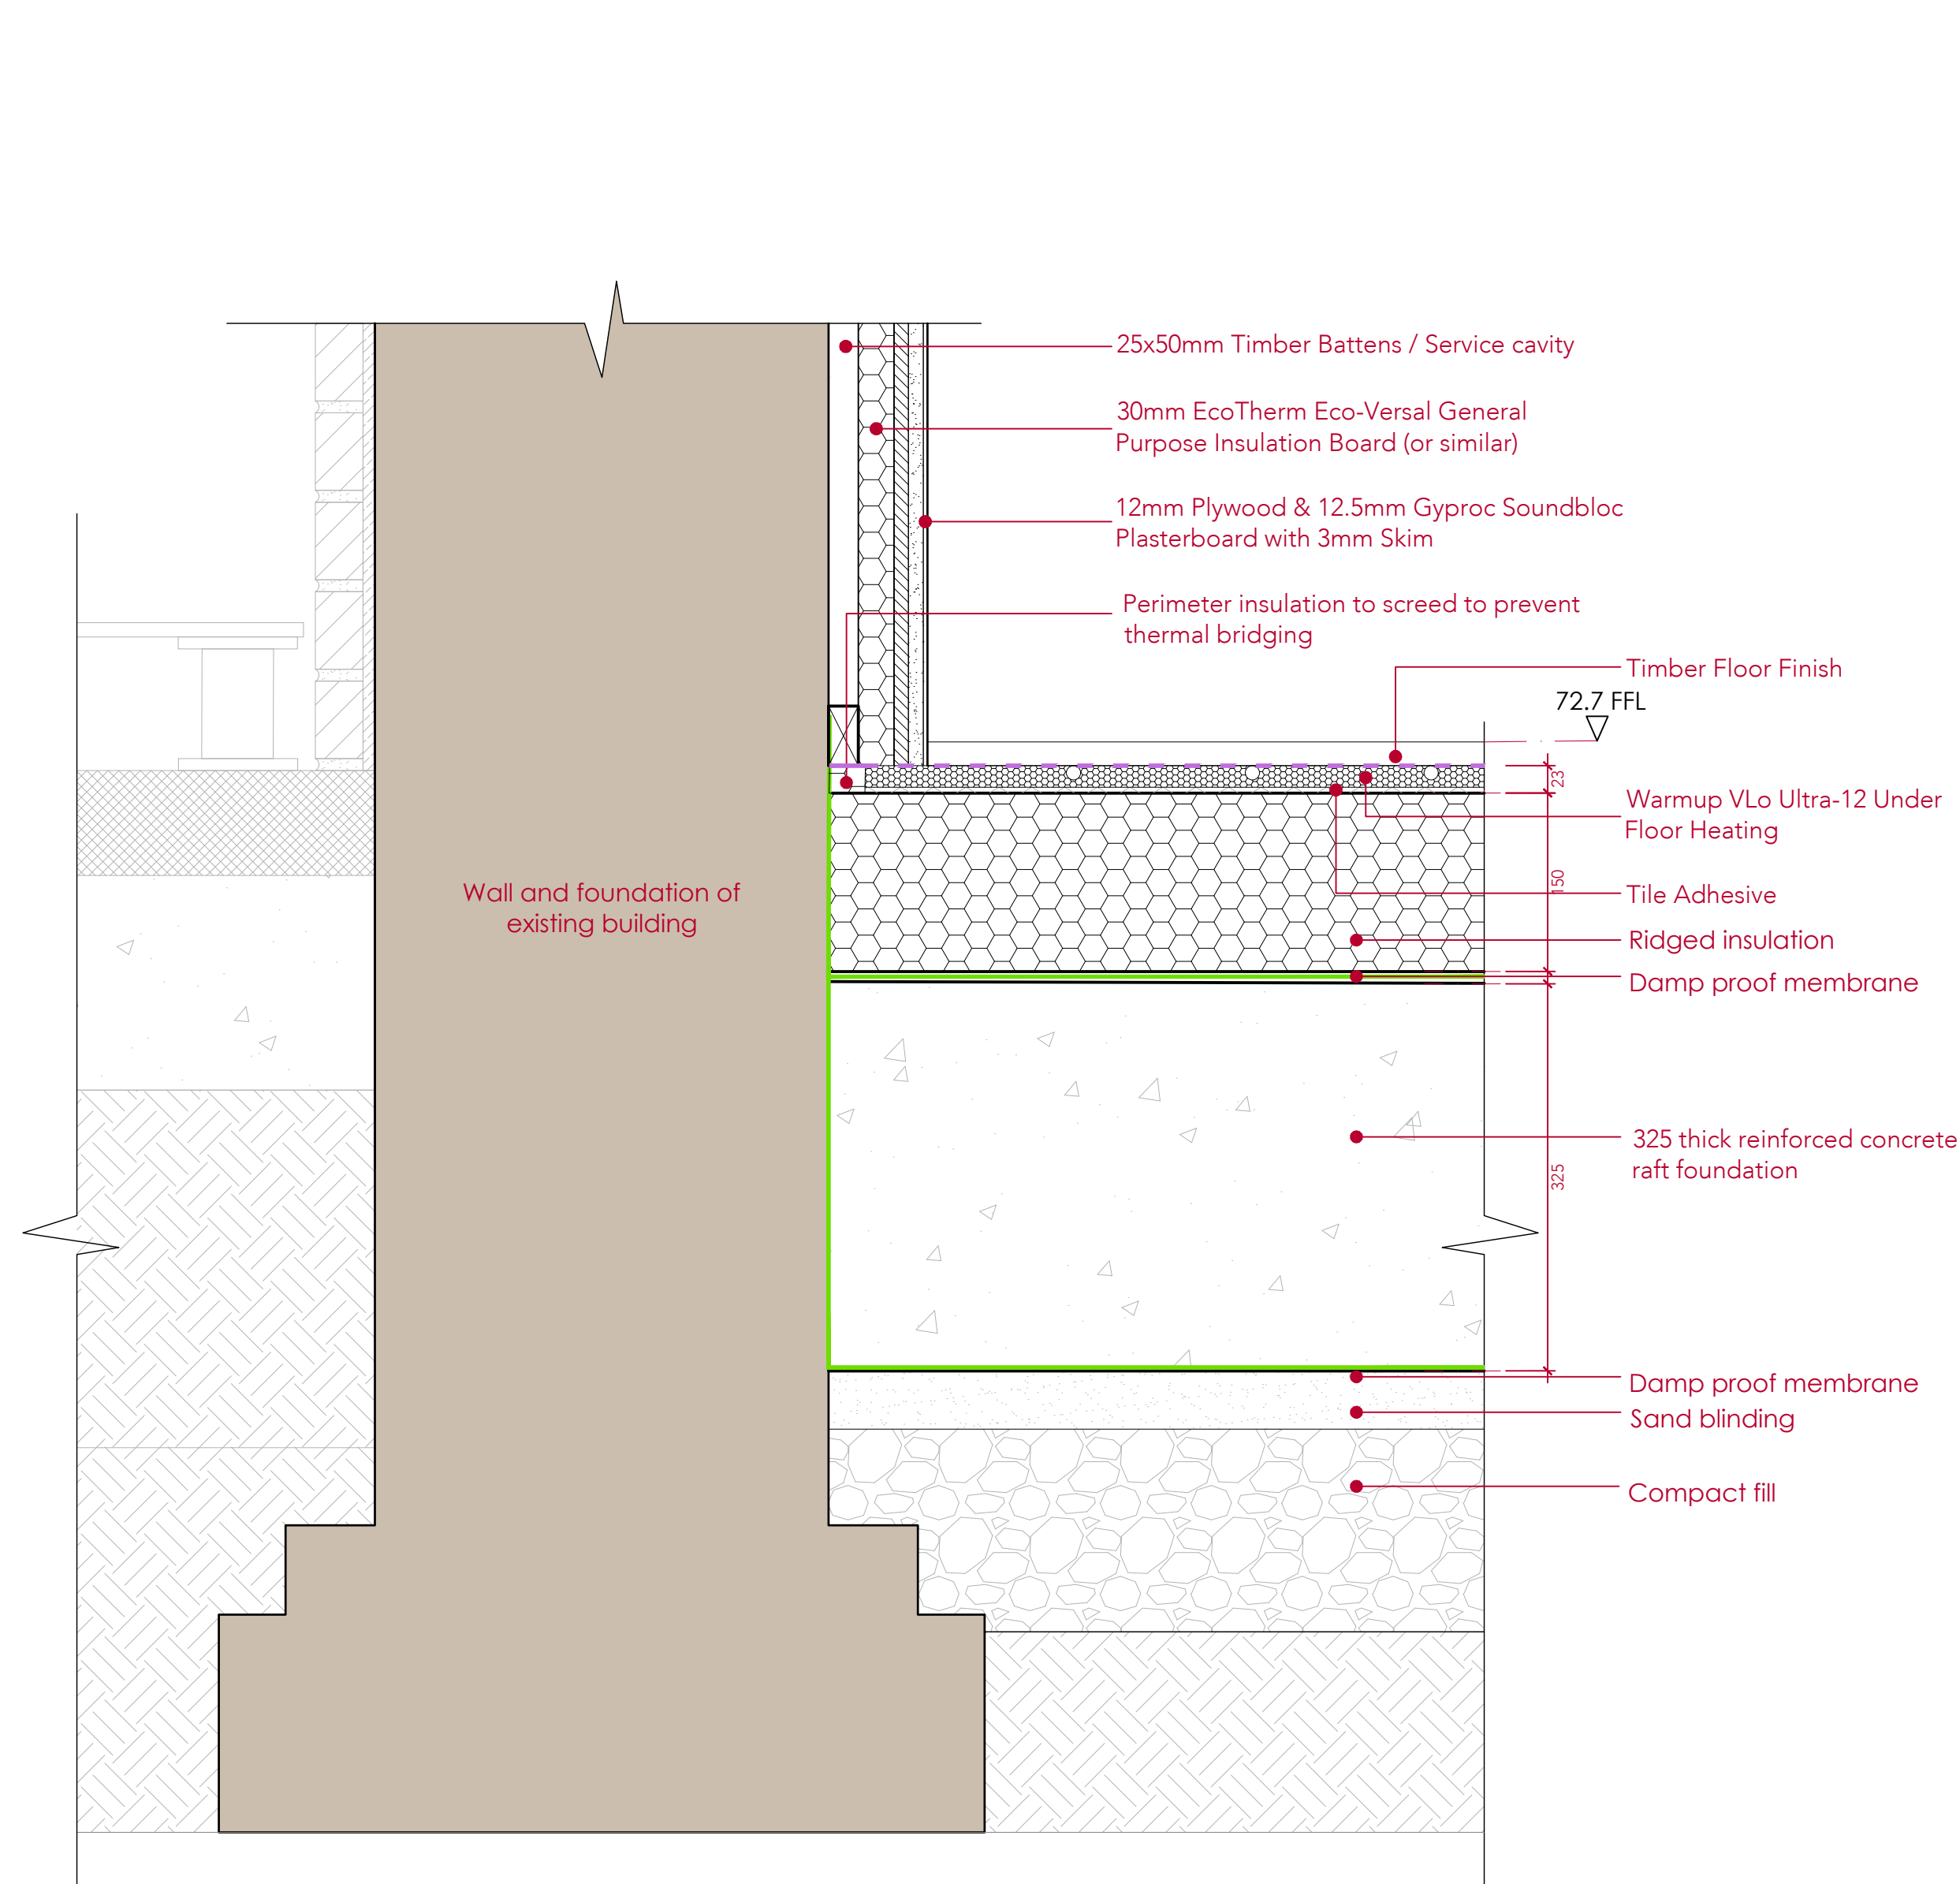

① FOUNDATION TO EXISTING EXTERNAL WALL  
scale 1:5

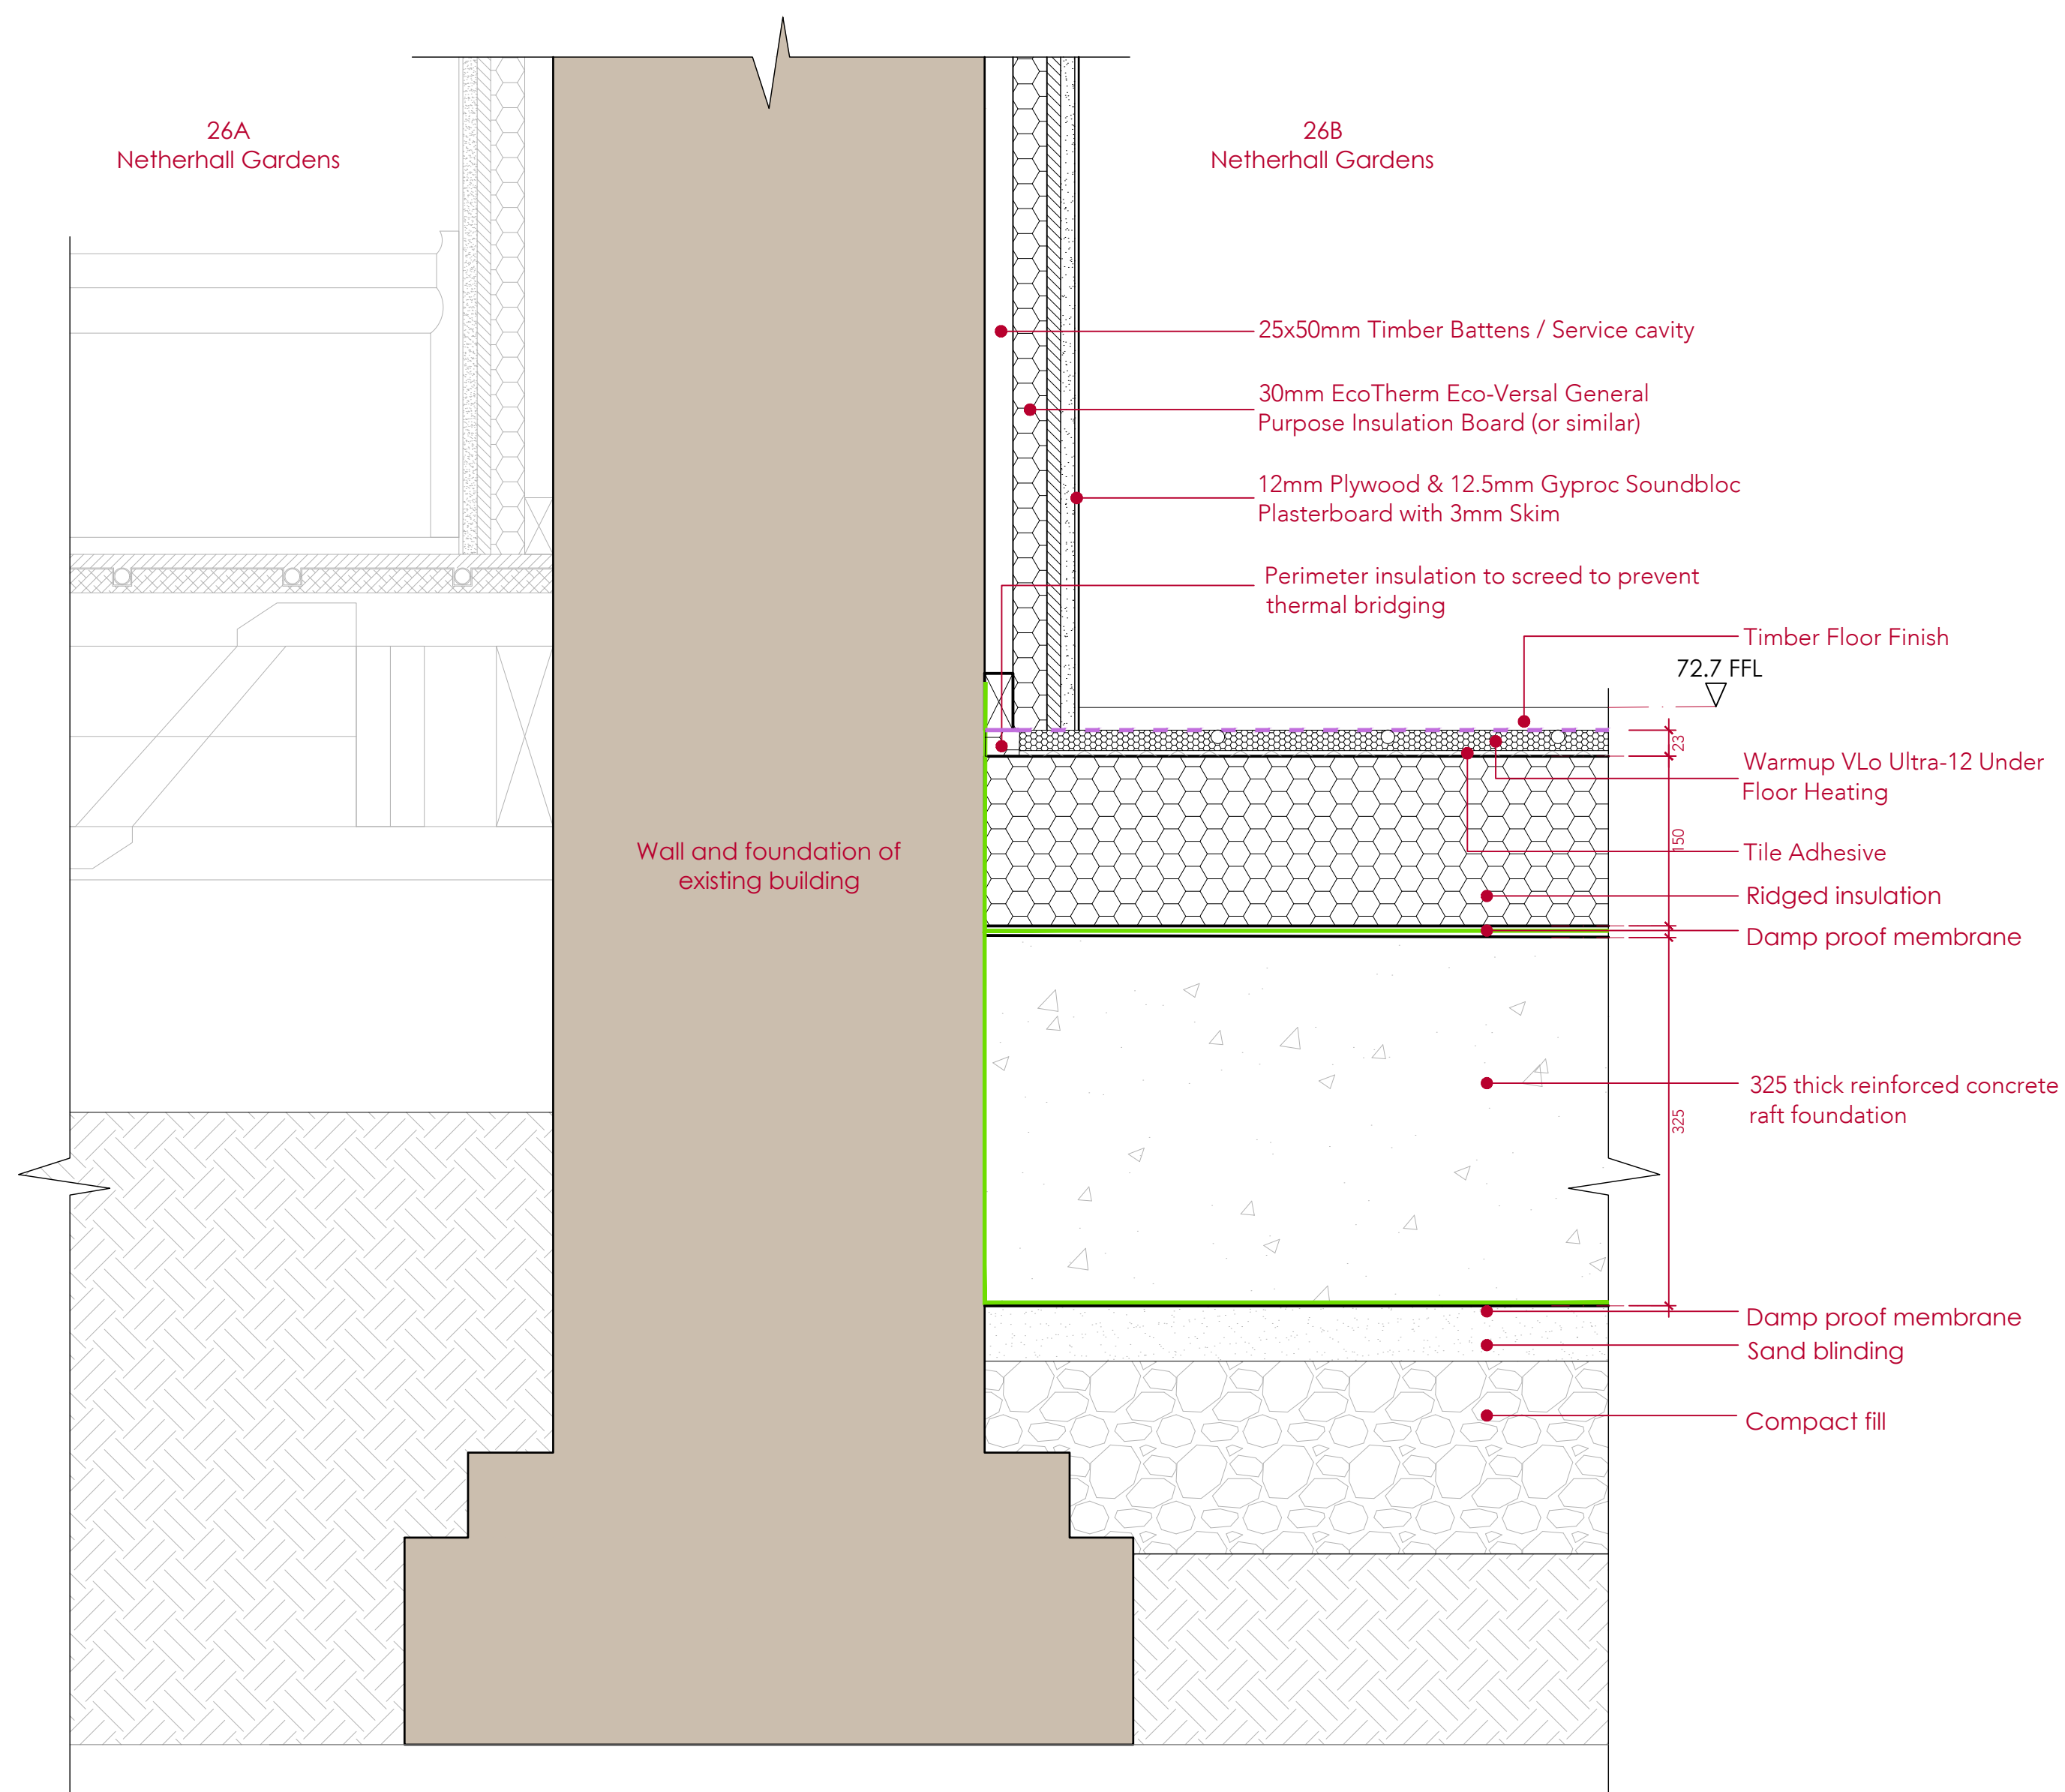

② FOUNDATION TO EXISTING INTERNAL WALL  
scale 1:5

This drawing is protected under Copyright and at no time should any portion of this drawing be reproduced or copied without the permission of the Architect.  
(Design Copyright Act 1968)

This drawing must not be used for purposes other than that for which it is provided. It is supplied without liability for any errors or omissions.

Drawings only to be scaled for planning application purposes, all dimensions to be checked on site. All drawings subject to Statutory Authority Approval.

Notes		
No	Rev	Date
-	-	XX.XX.2023

Status CONSTRUCTION



ARCHITECTS + INTERIOR DESIGNERS


91A - 91B HEATH STREET  
LONDON NW3 6SS  
Tel 020 7636 3838

INFO WWW.TG-STUDIO.CO.UK

26 NETHERHALL GARDENS NW3 5TL				
17.11.2023		Scale @ A1	1:5	
DETAIL DRAWINGS CONSTRUCTION DETAILS				
RV		Checked by	TG	
263	Dwg No.	A-703	Rev	1



Drawings only to be scaled for planning application purposes, all dimensions to be checked on site. All drawings subject to Statutory Authority Approval.

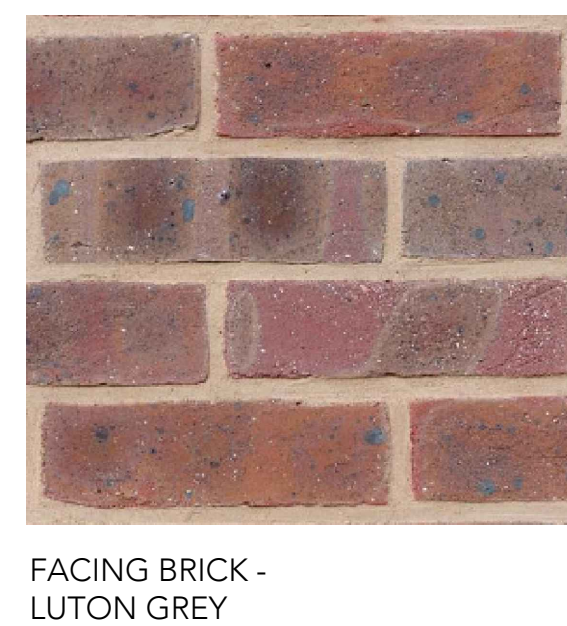

Notes			
- INFORMATION		17.01.2024	
No.	Rev	Date	
Status		INFORMATION	
<div><div>TG</div><div>STUDIO</div><div>ARCHITECTS + INTERIOR DESIGNERS</div></div>			
91A - 91B HEATH STREET LONDON NW3 6SS Tel 020 7636 3838 INFO WWW.TG-STUDIO.CO.UK			
Project	26 NETHERHALL GARDENS NW3 5TL		
Date	17.01.2024	Scale @ A1	1:5
Drawing	DETAIL DRAWINGS CONSTRUCTION DETAILS		
Drawn by	RV	Checked by	TG
Job No.	263	Dwg No.	A-704
		Rev	-