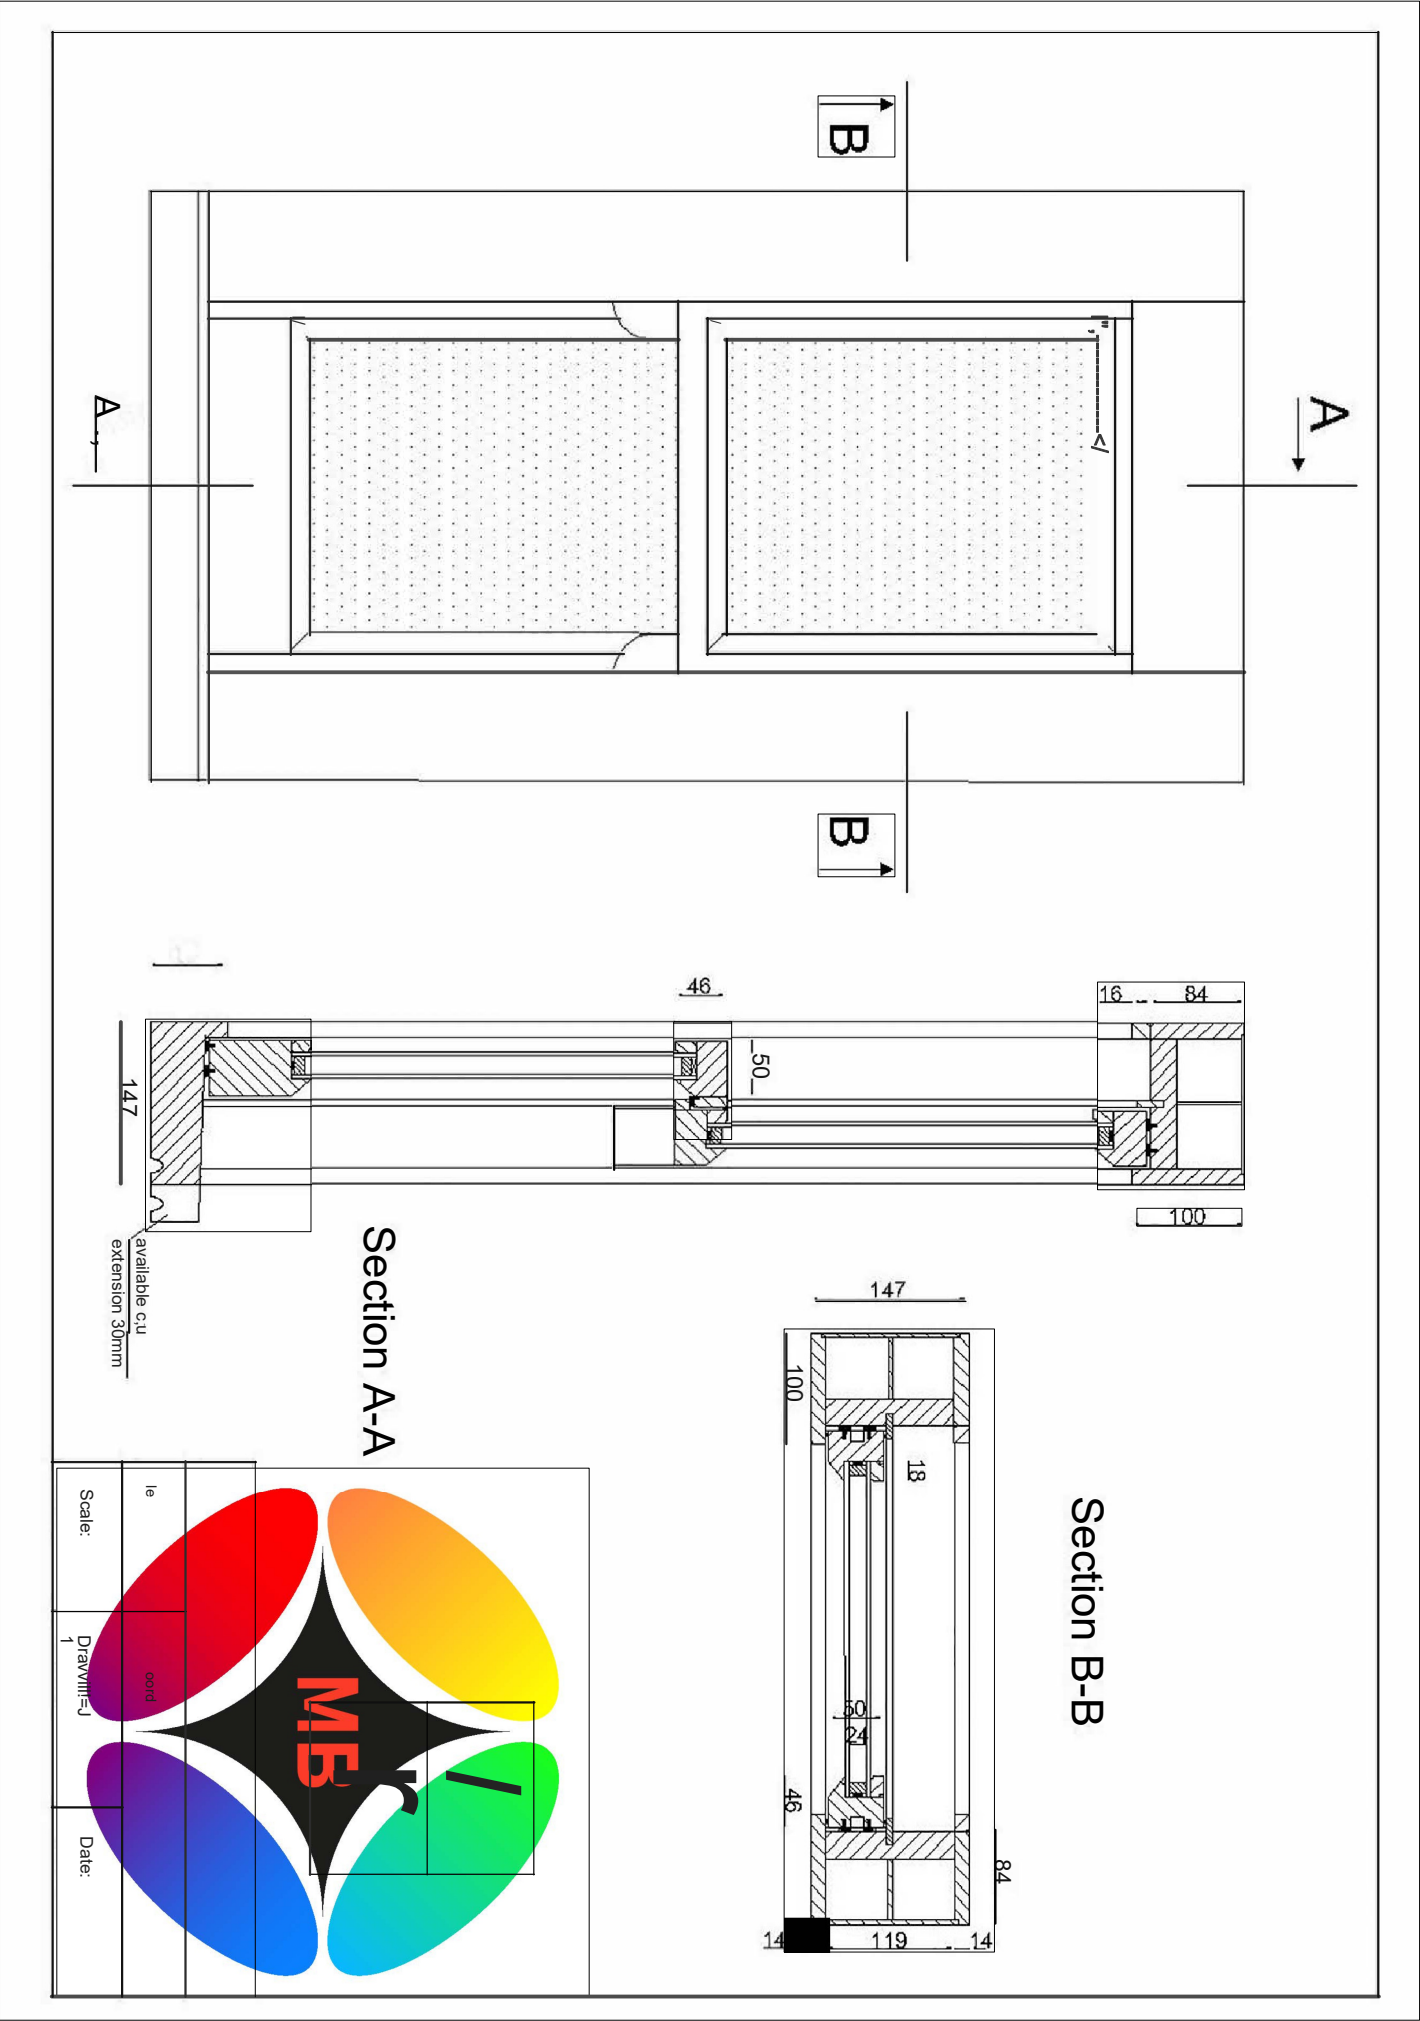


PLANNING ISSUE

ADDRESS: 73 BELSIZE PARK GARDENS NW3 4JP		Title: PROPOSED WINDOW AS PER MANUFACTURERS DETAILS		dwg NO: BPG73 - 06		Scale @ A3 NTS		23/01/2024		Revision		Date		Description		GR ARCHITECTURE DESIGN STUDIO		160 Woodlands Avenue Eastcote, Ruislip HA4 9QY Mob: 077686833550 E: iatium@grarchitecture.com	
--	--	---	--	-----------------------	--	-------------------	--	------------	--	----------	--	------	--	-------------	--	---	--	---	--