


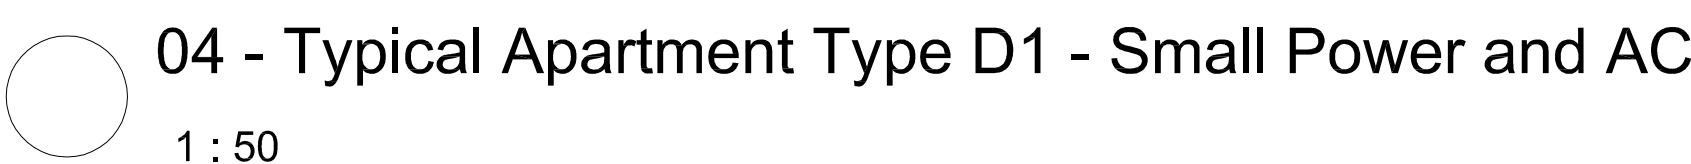






 
 









S4-For Tender



TYPICAL FLATS LEGEND:
 H/L HIGH LEVEL
 L/L LOW LEVEL
 F/A FROM ABOVE
 F/B FROM BELOW
 T/B TO BELOW
 T/A TO ABOVE
 F/R FROM A RETURN
 DWH/SF DOMESTIC HOT WATER SERVICE
 BCWS BOOSTED COLD WATER SERVICE
 MCWS MAINS COLD WATER SERVICE
 C/L C BOOSTED COLD WATER SERVICE
 LTH/W LOW TEMPERATURE HOT WATER
 SK SINK
 VHE WASH HAND BASIN
 V/C VETOILET
 SB SHOWER
 BT BATH
 AF ACCESS PANEL
 EP/H ELECTRIC PANEL HEATER
 TM/T THERMOSTATIC MIXING VALVE
 WM WASHING MACHINE
 DW DISH WASHER
 FR Fridge
 EX EXCHANGING MACHINE
 OV OVEN
 HE HE

	HIGH LEVEL PIPEWORK
	LOW LEVEL PIPEWORK
	BOOSTED COLD WATER SERVICE PIPEWORK
	DOMESTIC HOT WATER SERVICE PIPEWORK
	HEATING PIPEWORK
	SPRINKLER PIPEWORK
	SPRINKLER HEAD
	ELECTRIC PANEL HEATER
	ELECTRIC TOWEL RAIL
	SUPPLY DUCT
	RETURN DUCT
	FRESH AIR DUCT
	EXHAUST DUCT
	ISOLATION VALVE
	PENUM BOX
	MVHR UNIT
	CIRCULAR EXTRACT GRILLE
	CIRCULAR SUPPLY GRILLE

- SPRINKLER LAYOUT INDICATIVE ONLY. SPRINKLER DESIGN IS TO BE COMPLETED BY SPECIALIST INCLUDING PIPE SIZING
- ALL WASH HAND BASINS, BATHS & SHOWERS TO INCLUDE THERMO MIXING VALVES TO AVOID SCALDING.

Synergy

Project
Acorn House
314-320 Grays Inn Rd, London
WC1X 8DP

Scale(s)	1:50 @ A0
----------	-----------

Dwg. ACH-SYN-ZZ-XX-DR-ME-4004 Rev T01