


Site Location Plans

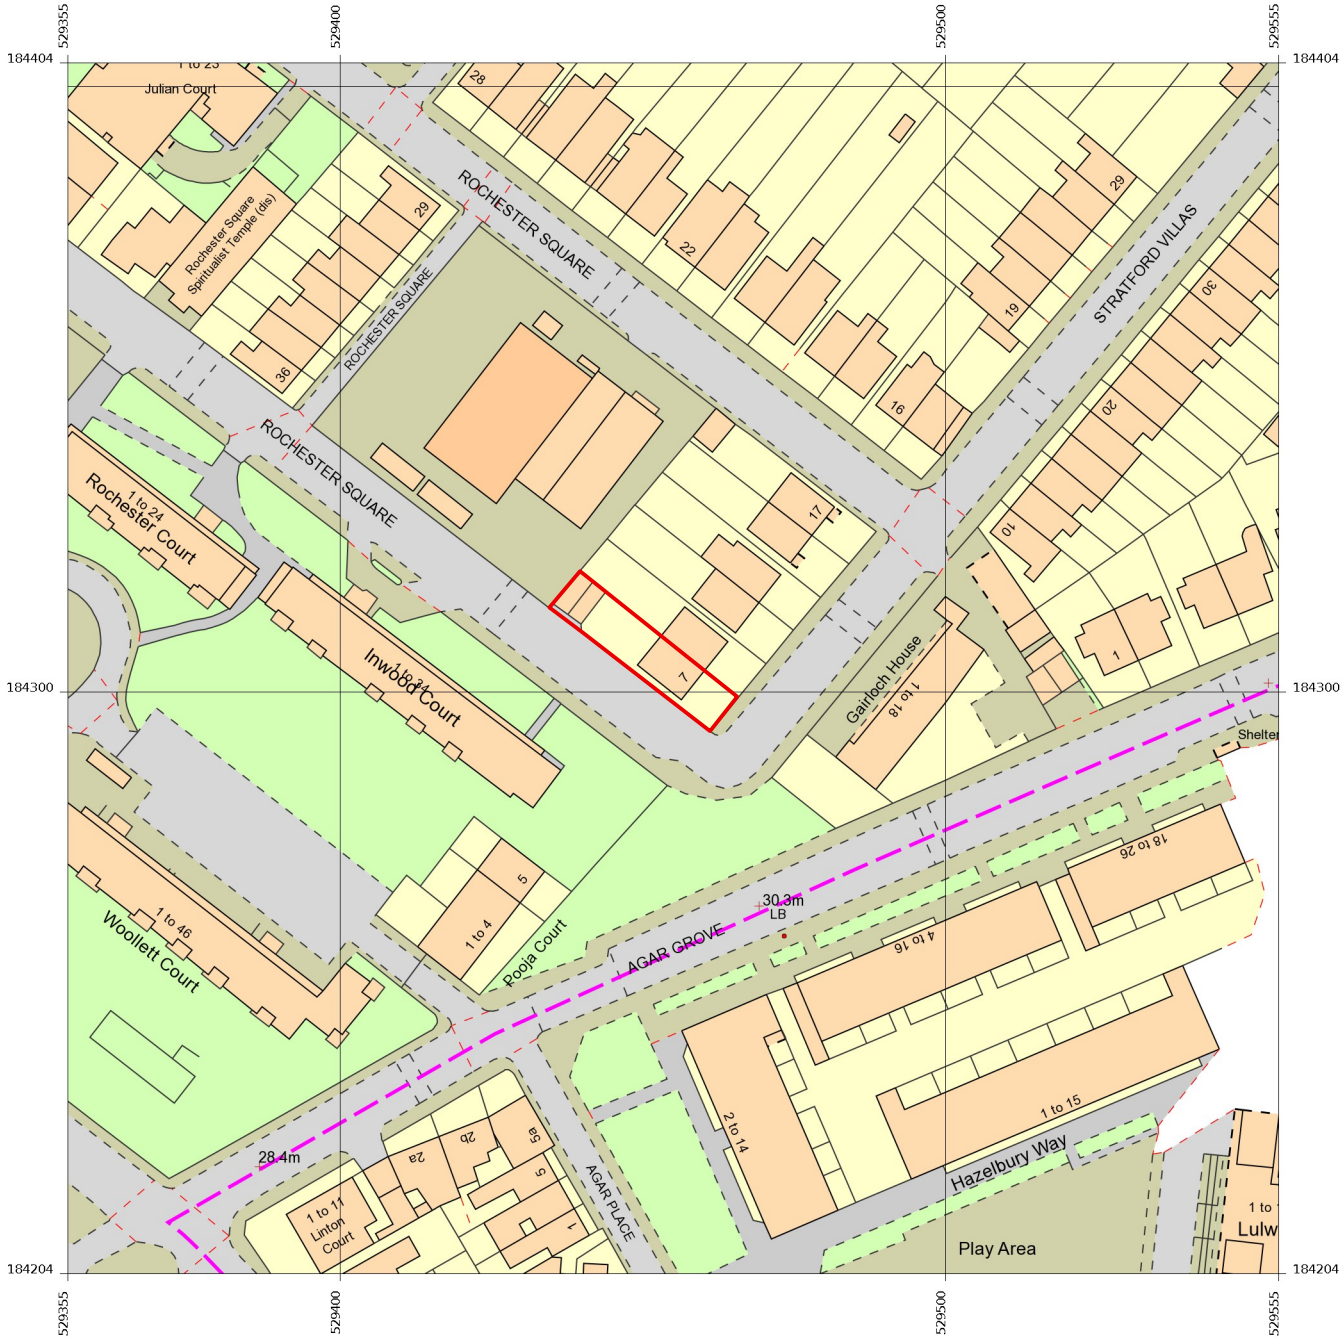


Printed correctly this line will
measure 50mm @ A3 size



Produced 17 Jan 2022 from the Ordnance Survey MasterMap (Topography) Database and incorporating surveyed revision available at this date.

The representation of a road, track or path is no evidence of a right of way. The representation of features as lines is no evidence of a property boundary.

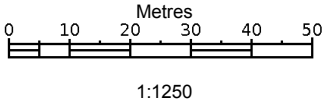

Supplied by: **Stanfords 17 Jan 2022**
Licence: © Crown Copyright and
database rights 2022 OS100035409
Order Licence Reference: OI1518092
Centre coordinates: 529455 184304

7, Stratford Villas, London
NW1 9SJ

PLEASE NOTE:
The OS map does not record all
the existing extensions and
outbuildings to houses on the
terrace. Please see image above.

REV	DATE	DESCRIPTION
-----	------	-------------

TIMOTHY SMITH &
JONATHAN TAYLOR ^{LLP}
Architects

85 Second Avenue • London • E12 6EN
www.smithandtaylorllp.com • info@smithandtaylorllp.com
020 7241 1494

PROJECT: Stratford Villas

PROJECT ADDRESS CLIENT
7 Stratford Villas Rose Davey & Joe Lewis
Camden
London NW1 9SJ

DRAWING TITLE
Site Location Plans_A3

PROJECT No.	DRAWING No.	REVISION
253	253 EX20	
DRAWN: TS	ISSUE:	
CHECKED: JT	PLANNING	
SCALE: As Noted	DATE: 29/01/24	

CAD FILENAME: Filename