

NOTES

03/11/23


USE LATEST REVISION CHECK DIMENSIONS ON SITE

drawing number

356\_P10.200

REPORT DISCREPANCIES DO NOT SCALE FROM THIS DRA' COPYRIGHT DSDHA 1:500

revision

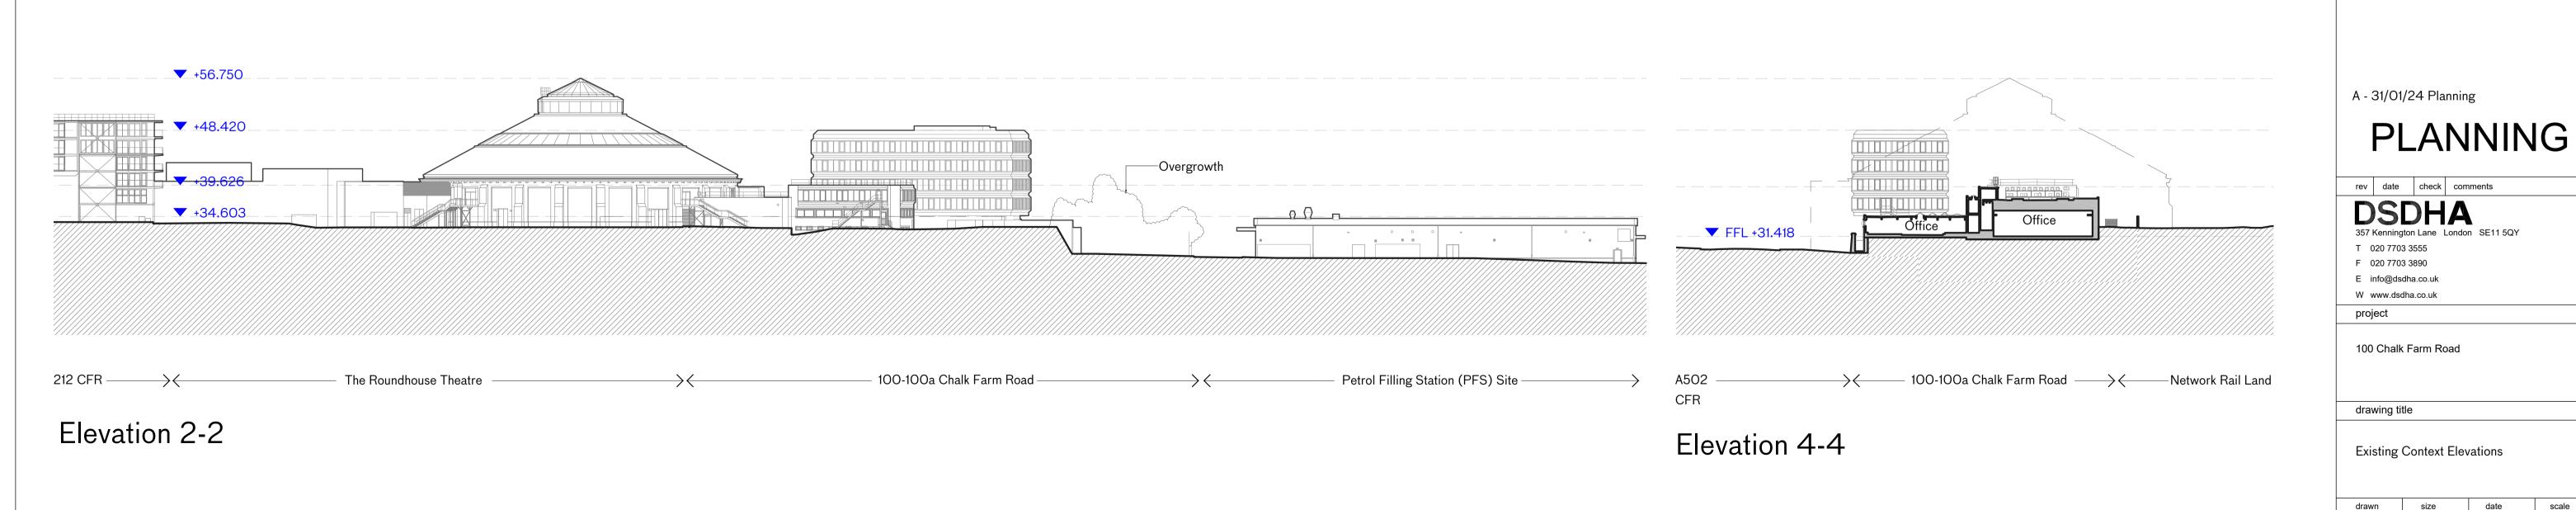

Existing Context Elevations