
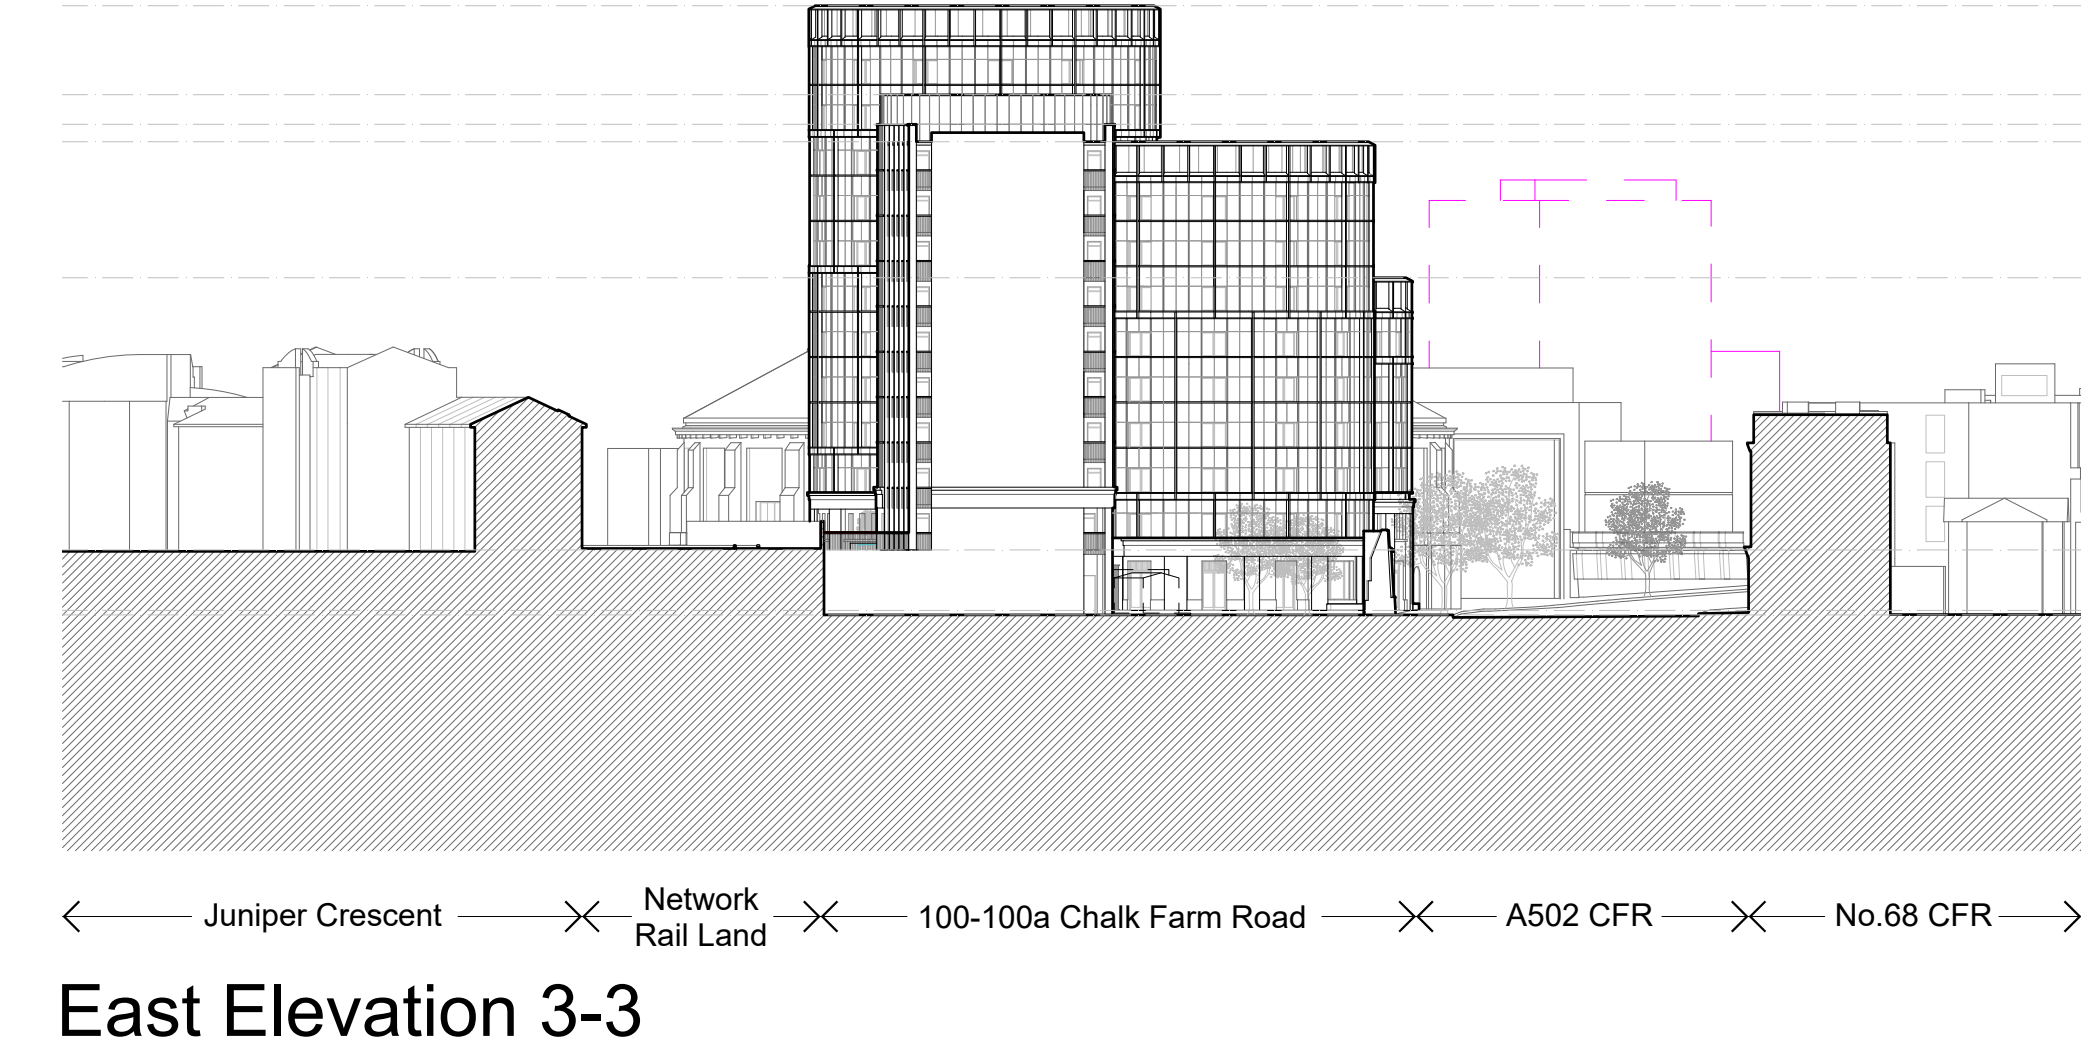
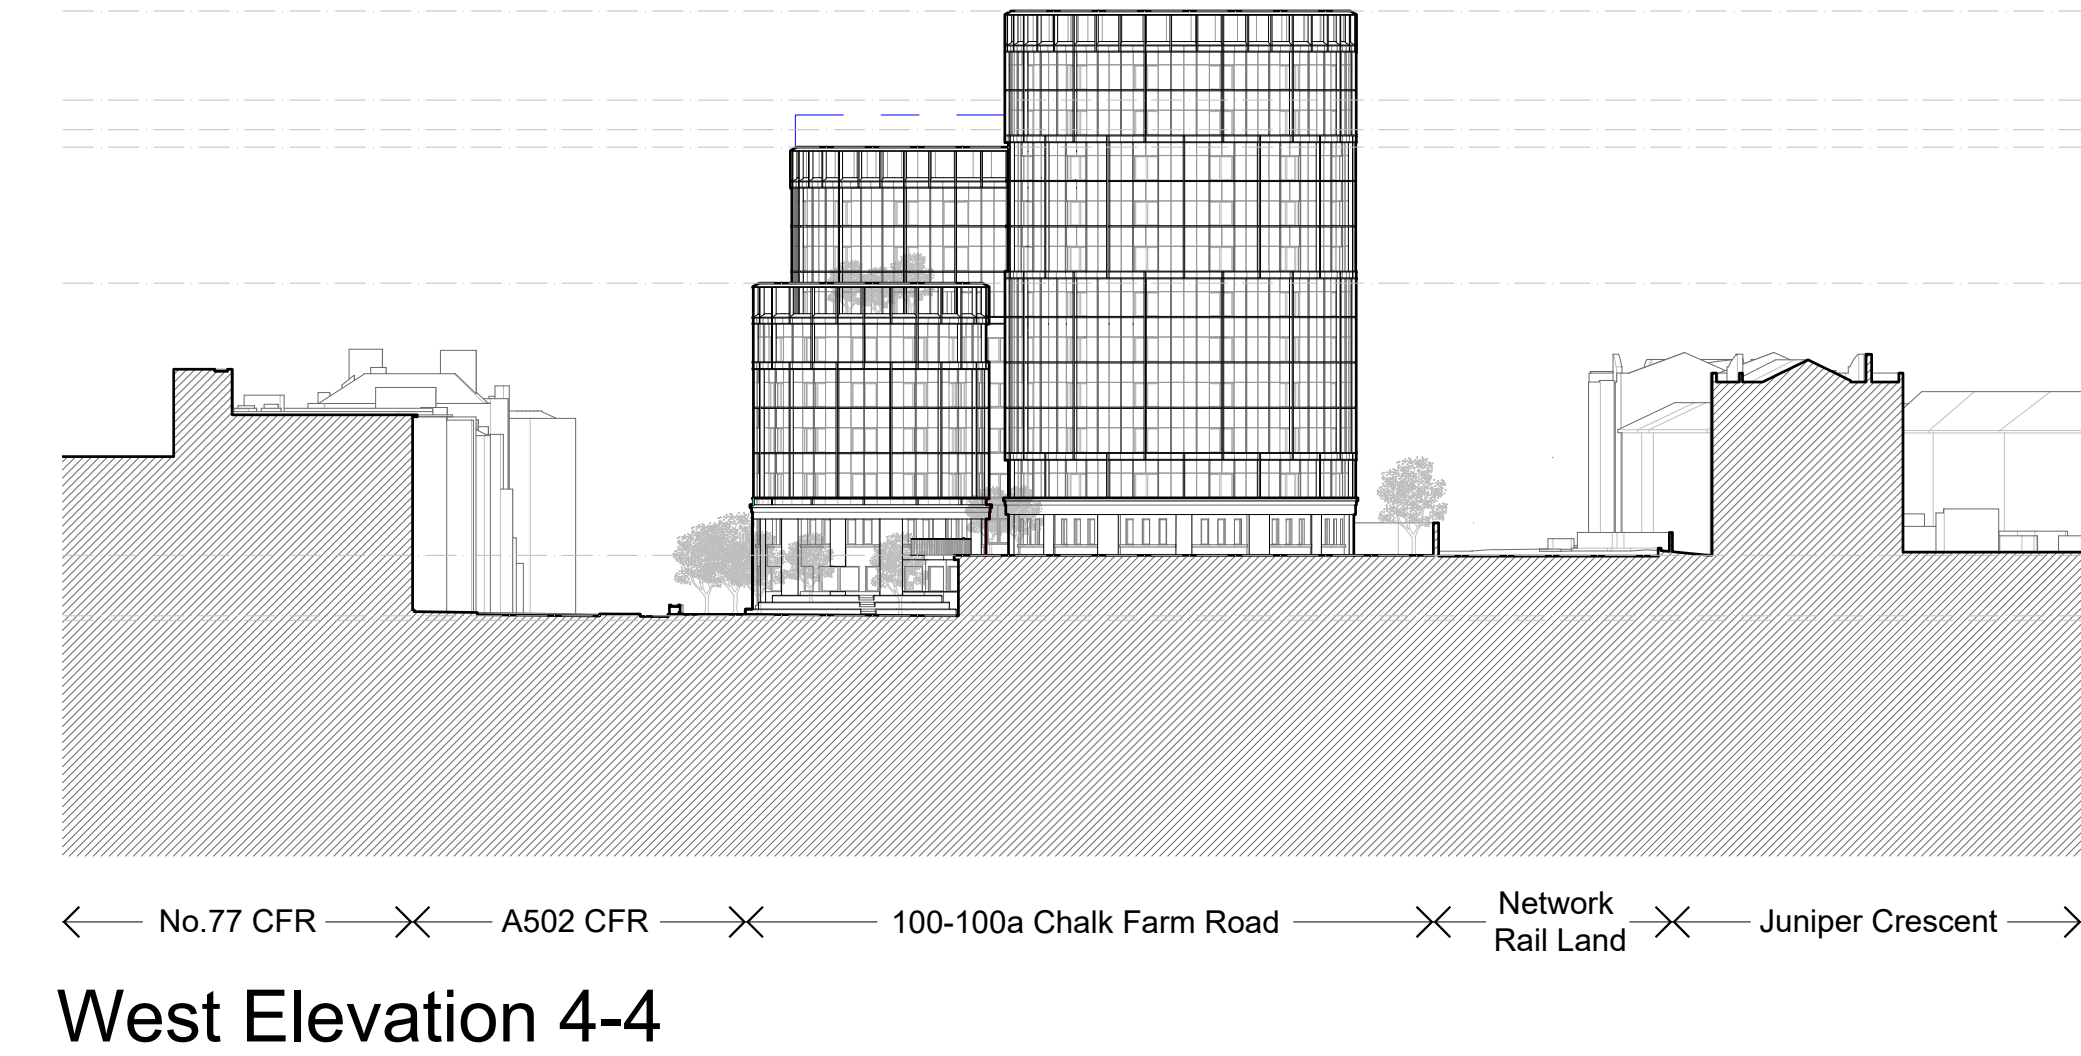
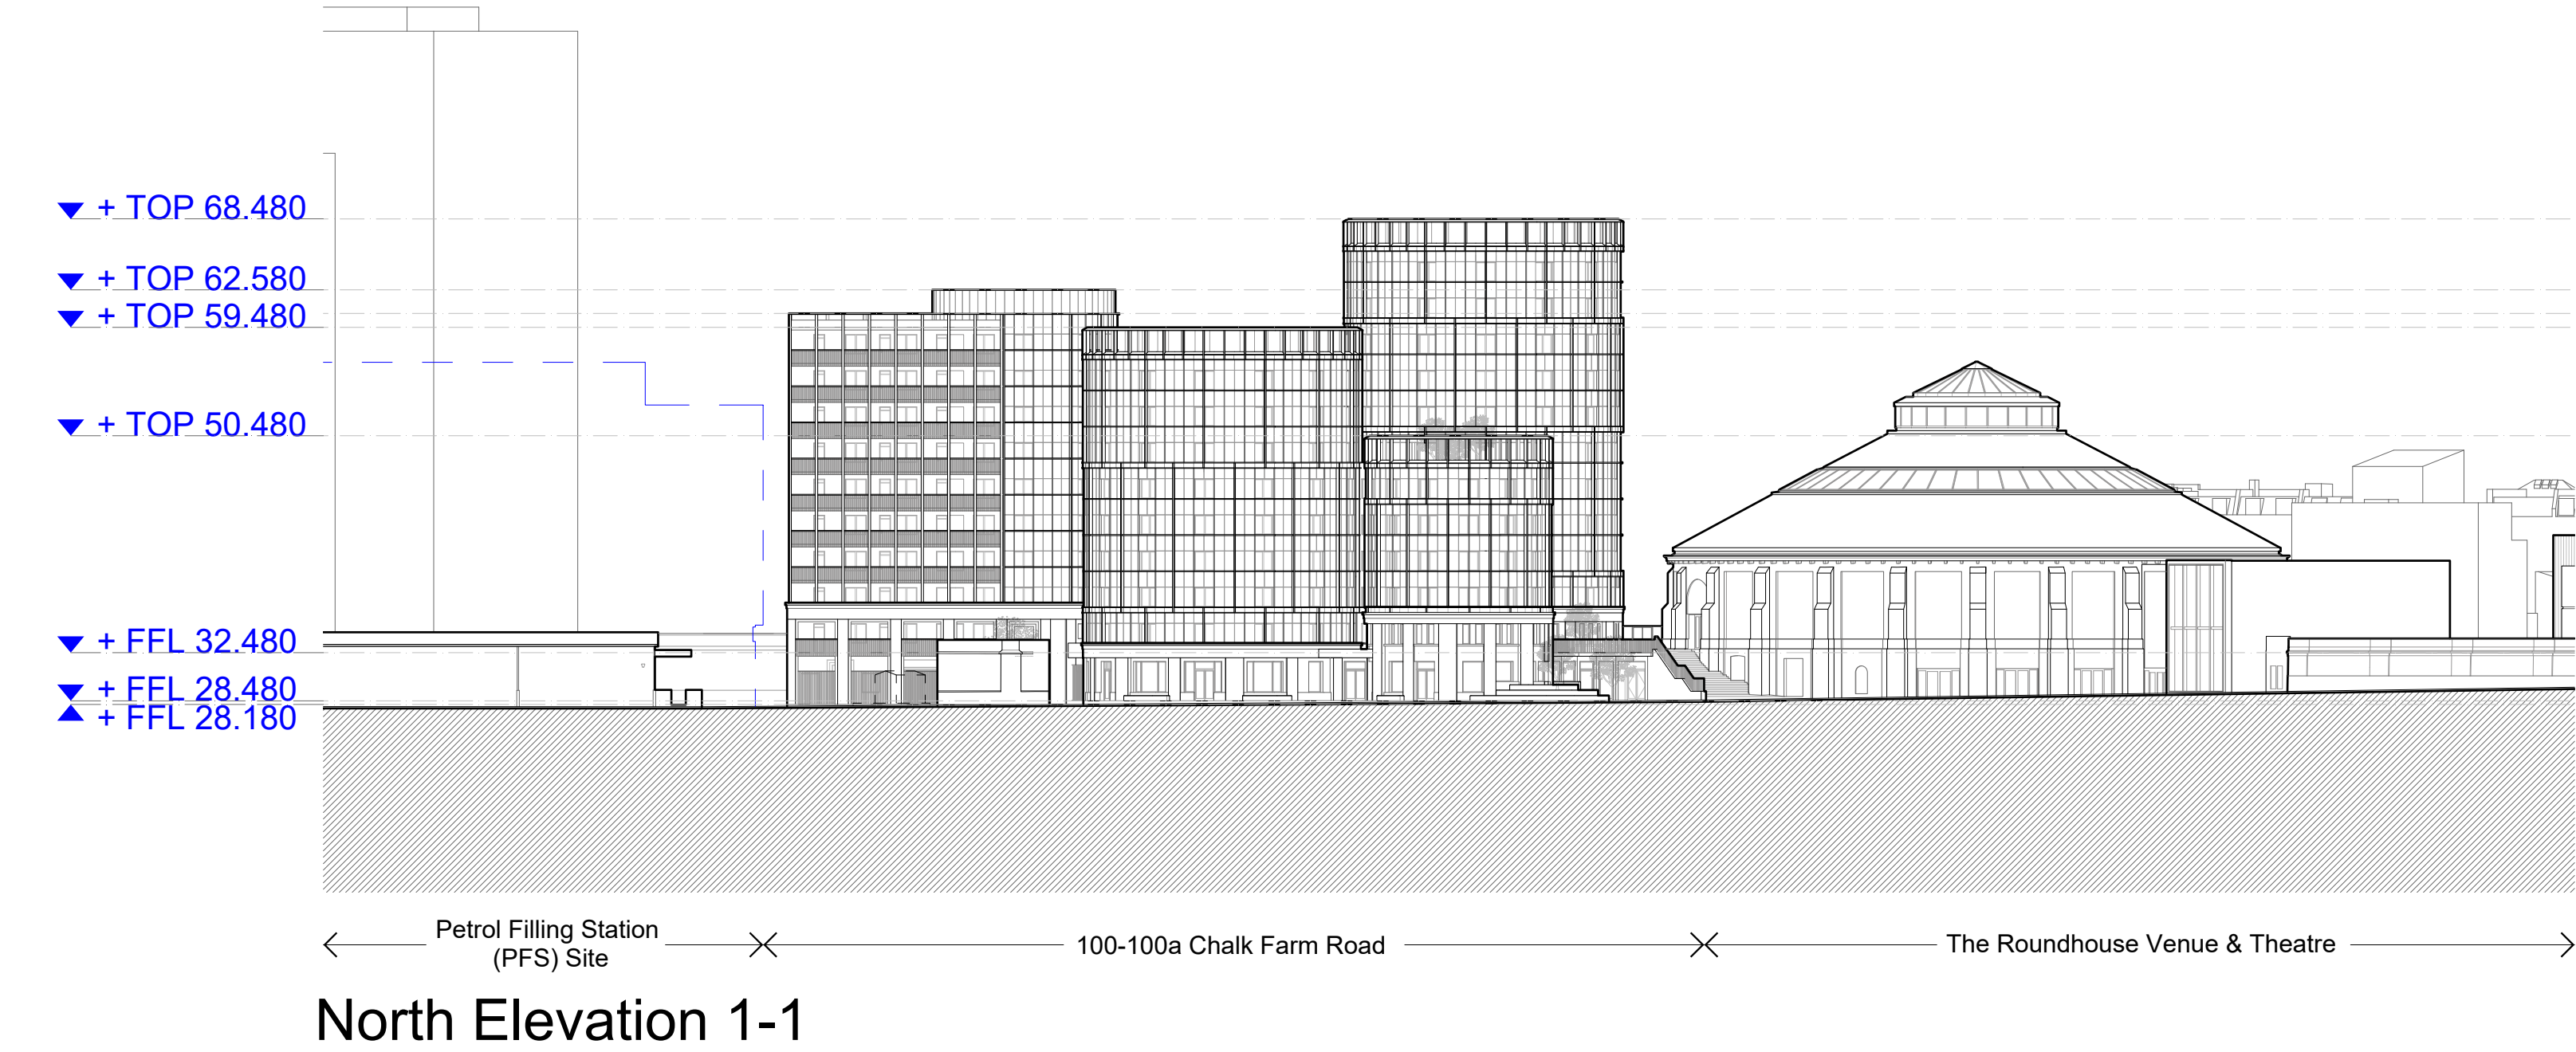


Context Elevations

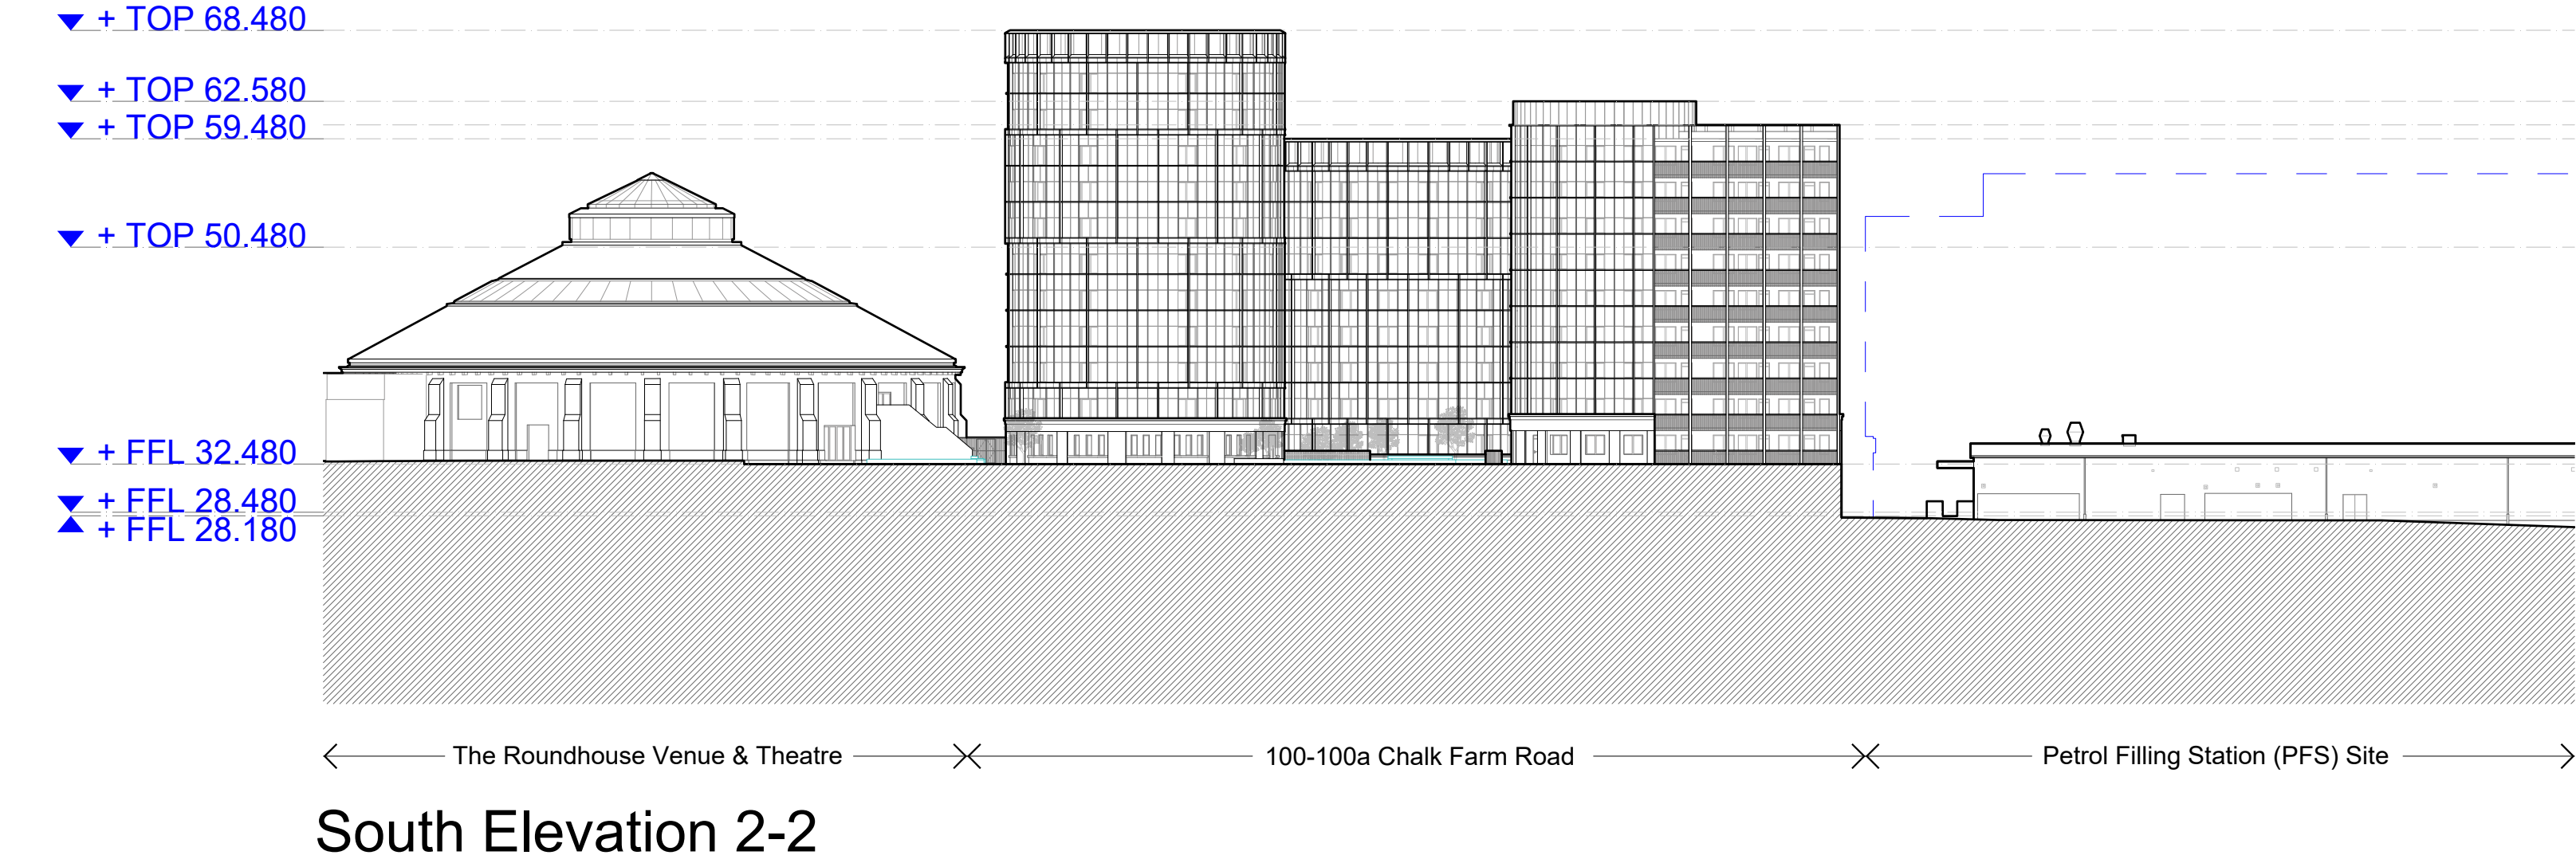


NOTES

Key Plan

Elevation Marker

Application Boundary

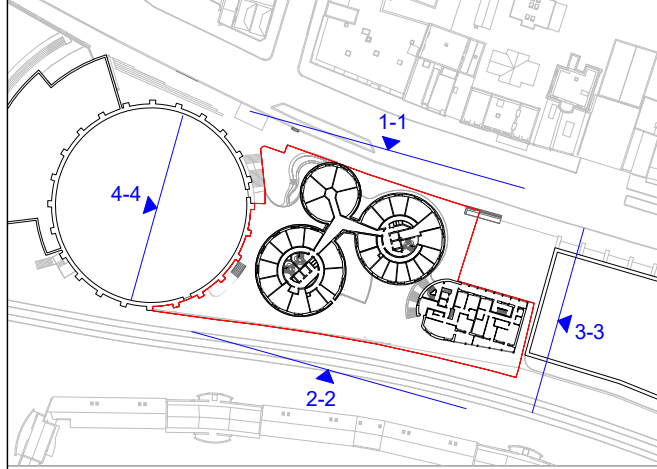

Drawing Key

Petrol Filling Station Consented Scheme, Planning Ref: 2022/3646/P

Roundhouse Hotel Consented Scheme, Planning Ref: 2021/0877/P

A 31/01/24 Planning

PLANNING

rev	date	check	comments
DSDHA 357 Kennington Lane London SE11 5QY T 020 7703 3555 F 020 7703 3890 E info@dsdha.co.uk W www.dsdha.co.uk			
project			
100 Chalk Farm Road			
drawing title			
Context Elevations			
drawn	size	date	scale
FI	A1	31/01/24	1:500
drawing number			revision
356_P30.104			A
REPORT DISCREPANCIES DO NOT SCALE FROM THIS DRAWING COPYRIGHT DSDHA		USE LATEST REVISION CHECK DIMENSIONS ON SITE	