



First Floor Typical
Roundhouse Wall Plan

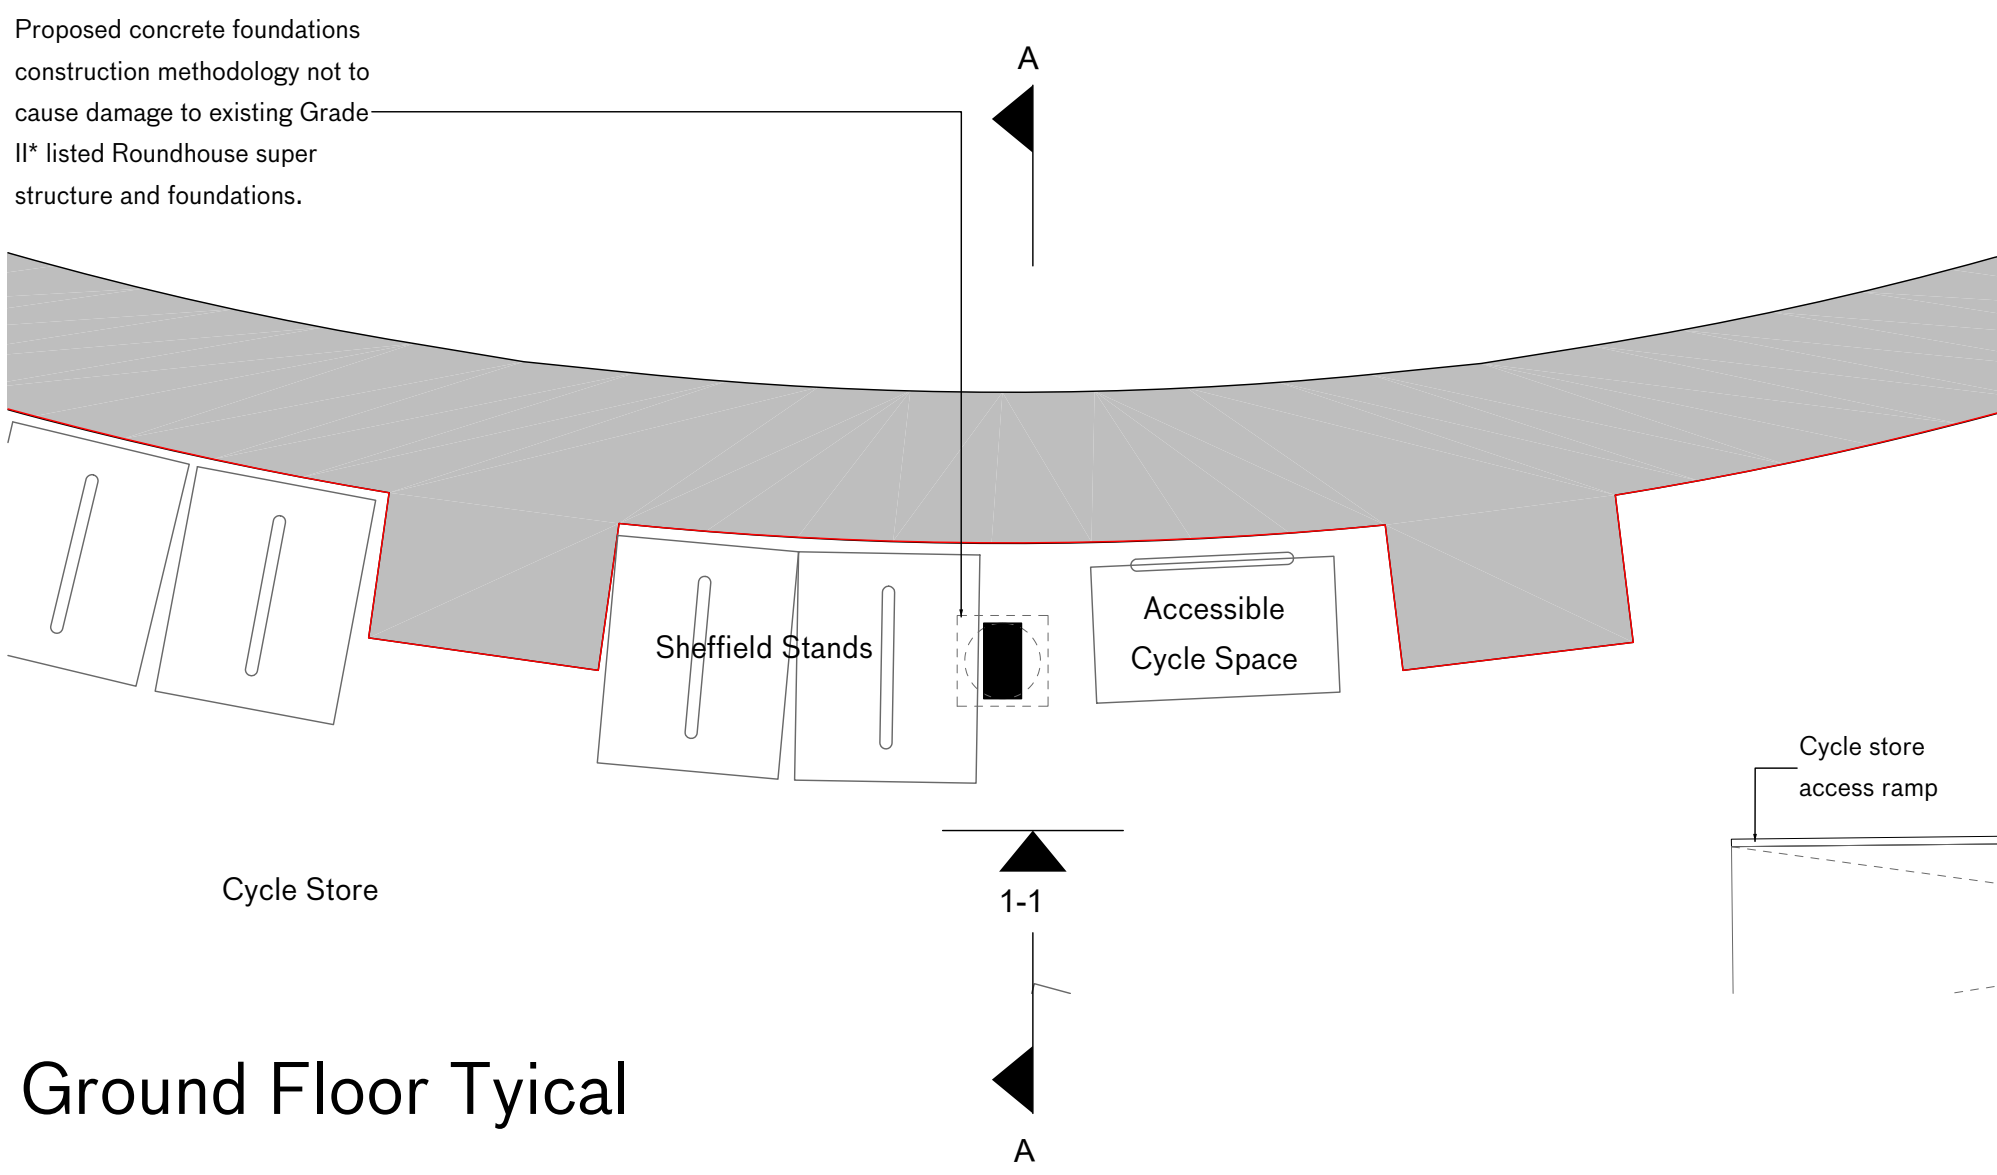


Ground Floor Typical
Roundhouse Wall Plan

Roundhouse Wall Details 1:50

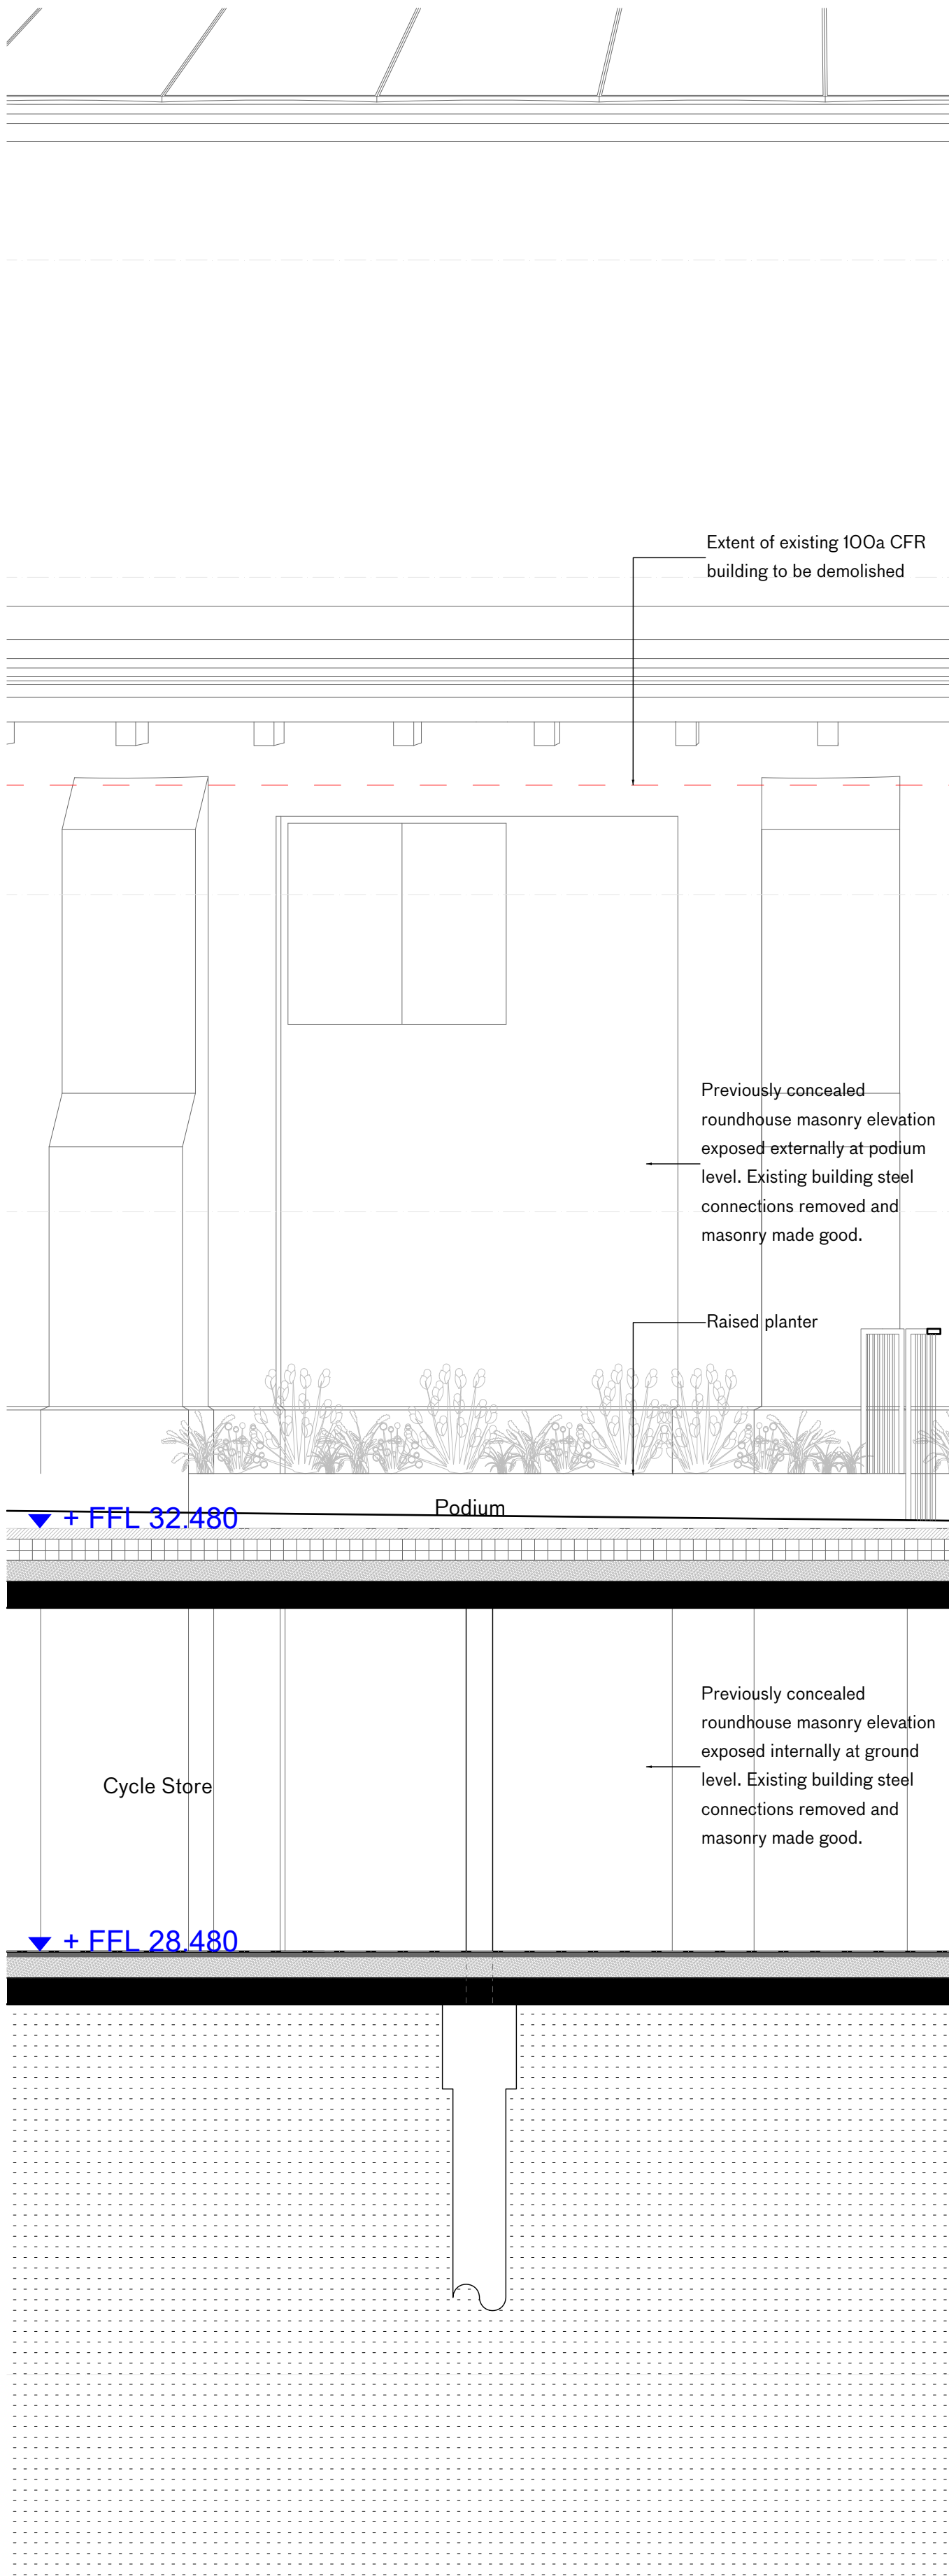

Roundhouse Detail Elevation 1 - 1

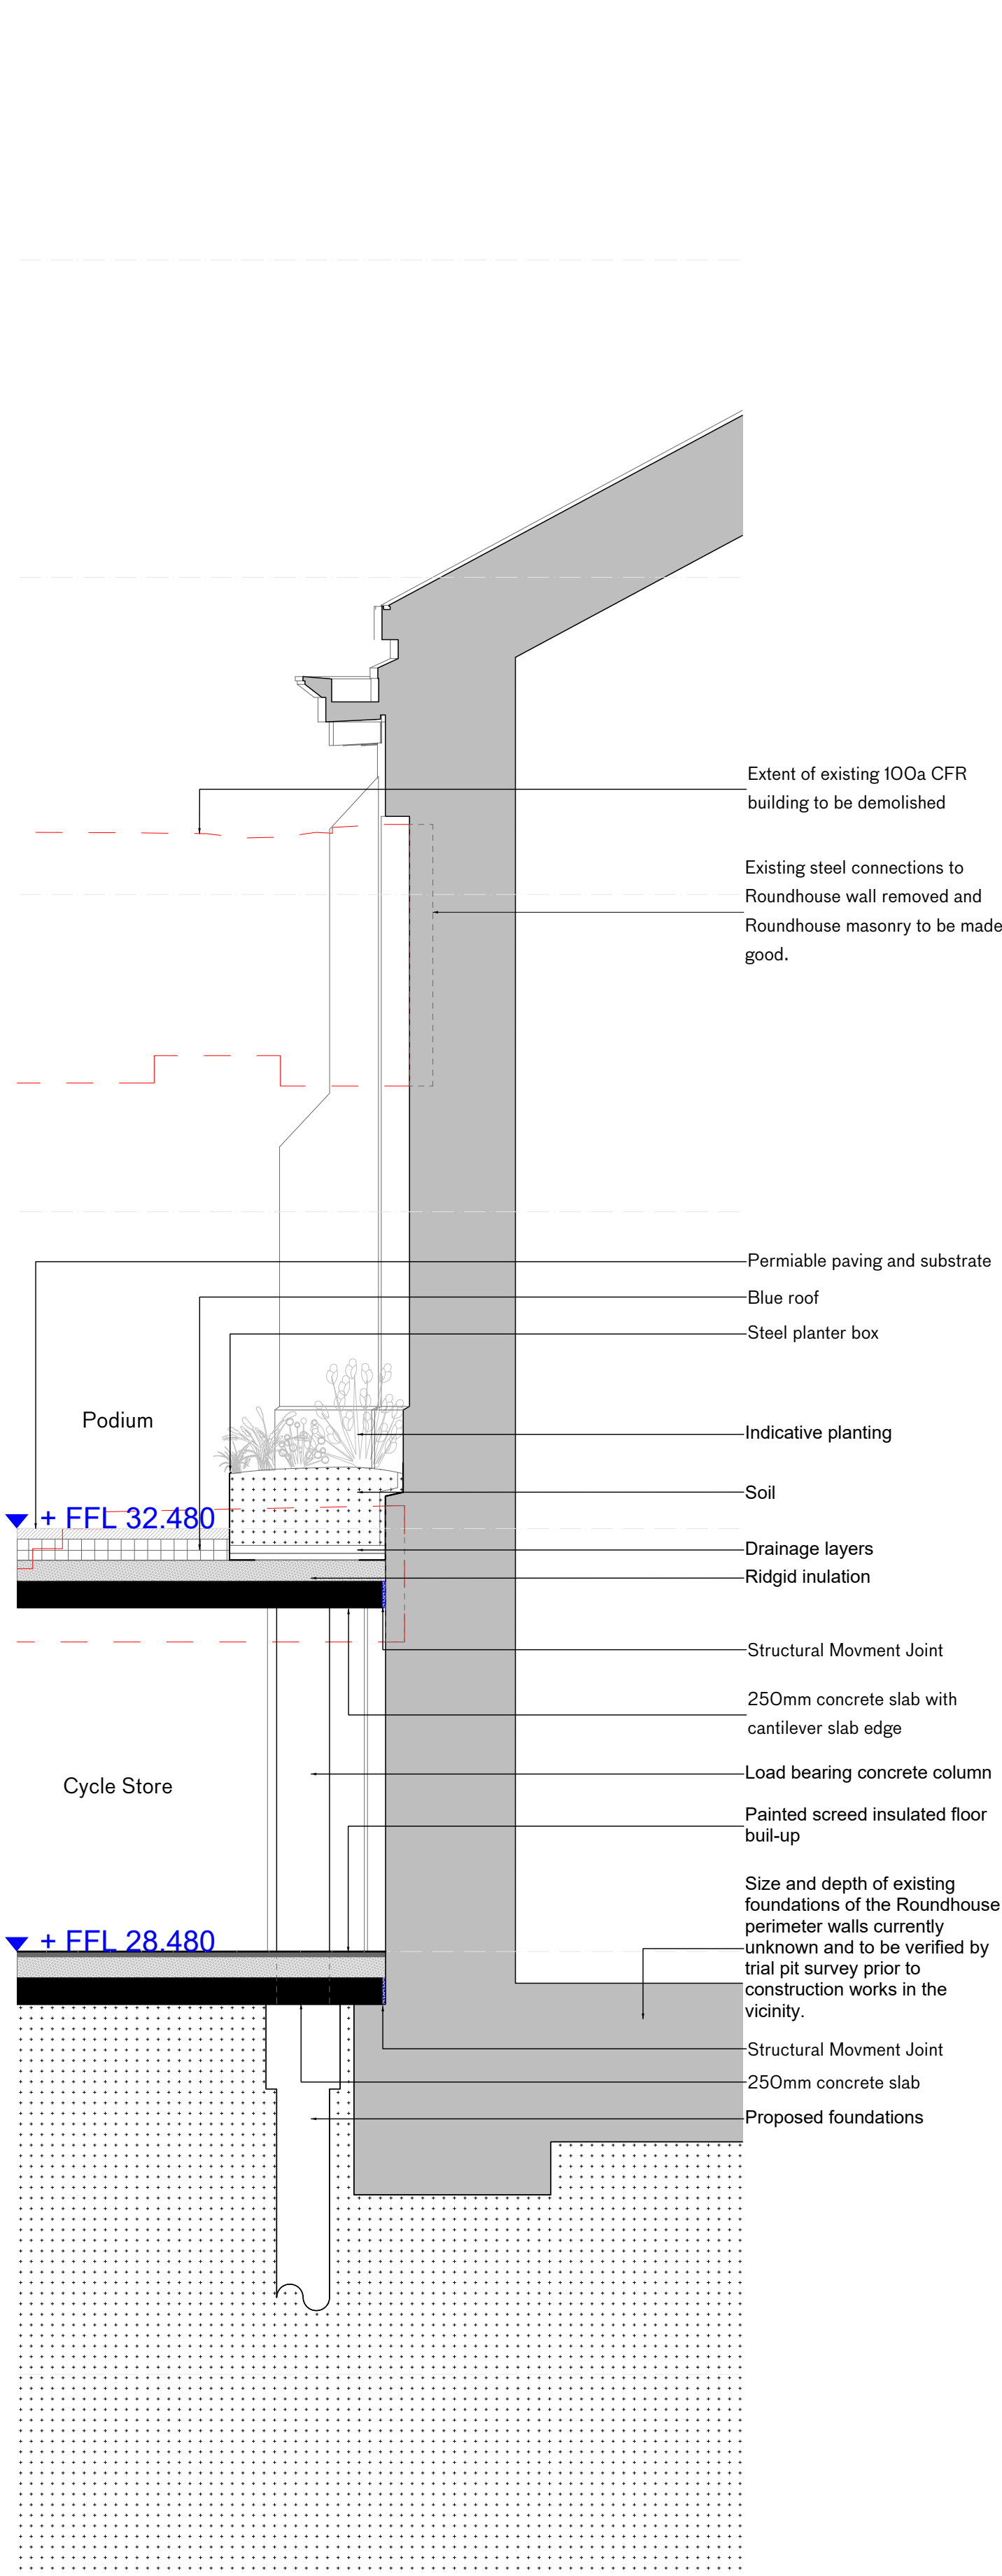

Roundhouse Detail Section A - A

NOTES

Key:

Application Boundary

Existing Building Demolished

A 31/01/2024 Planning

PLANNING

rev	date	check	comments
<div><div>DSDHA</div><div>357 Kennington Lane London SE11 5QY</div><div>T 020 7703 3555</div><div>F 020 7703 3890</div><div>E info@dsdha.co.uk</div><div>W www.dsdha.co.uk</div></div>			
project			
100 Chalk Farm Road			
drawing title			
Roundhouse Wall Details			
drawn	size	date	scale
JM	A1	23/11/17	1:50
drawing number			revision
356_P40.202			A
REPORT DISCREPANCIES DO NOT SCALE FROM THIS DRAWING COPYRIGHT DSDHA	USE LATEST REVISION CHECK DIMENSIONS ON SITE		