




**01: PROPOSED FIRST FLOOR AMENDED ARRANGEMENT PLAN**  
SCALE 1:20

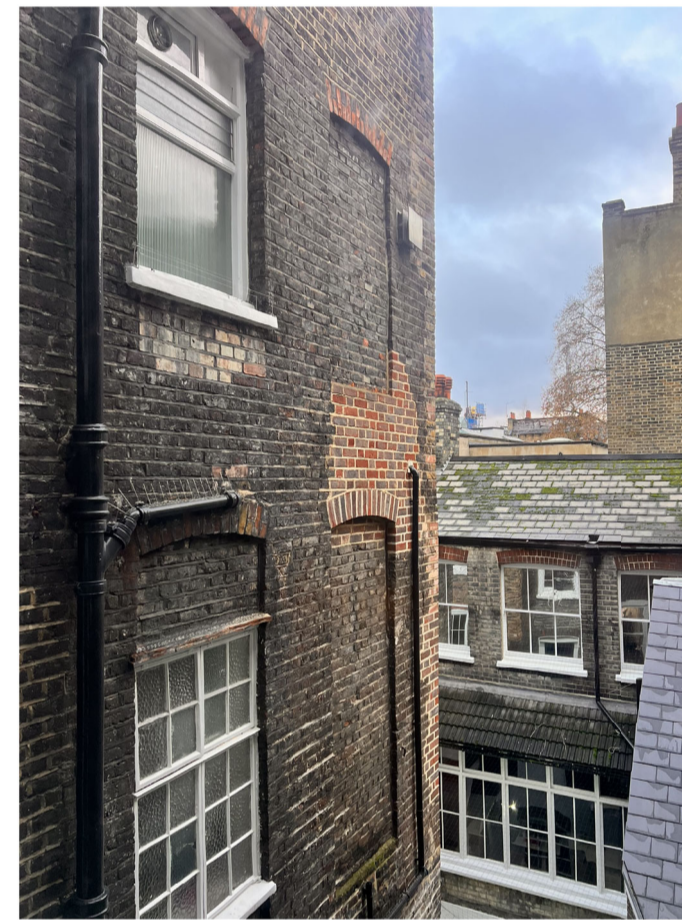


**04: PHOTO OF WINDOWS W.2.7 ABOVE & W.1.5 BELOW**  
SCALE 1:10

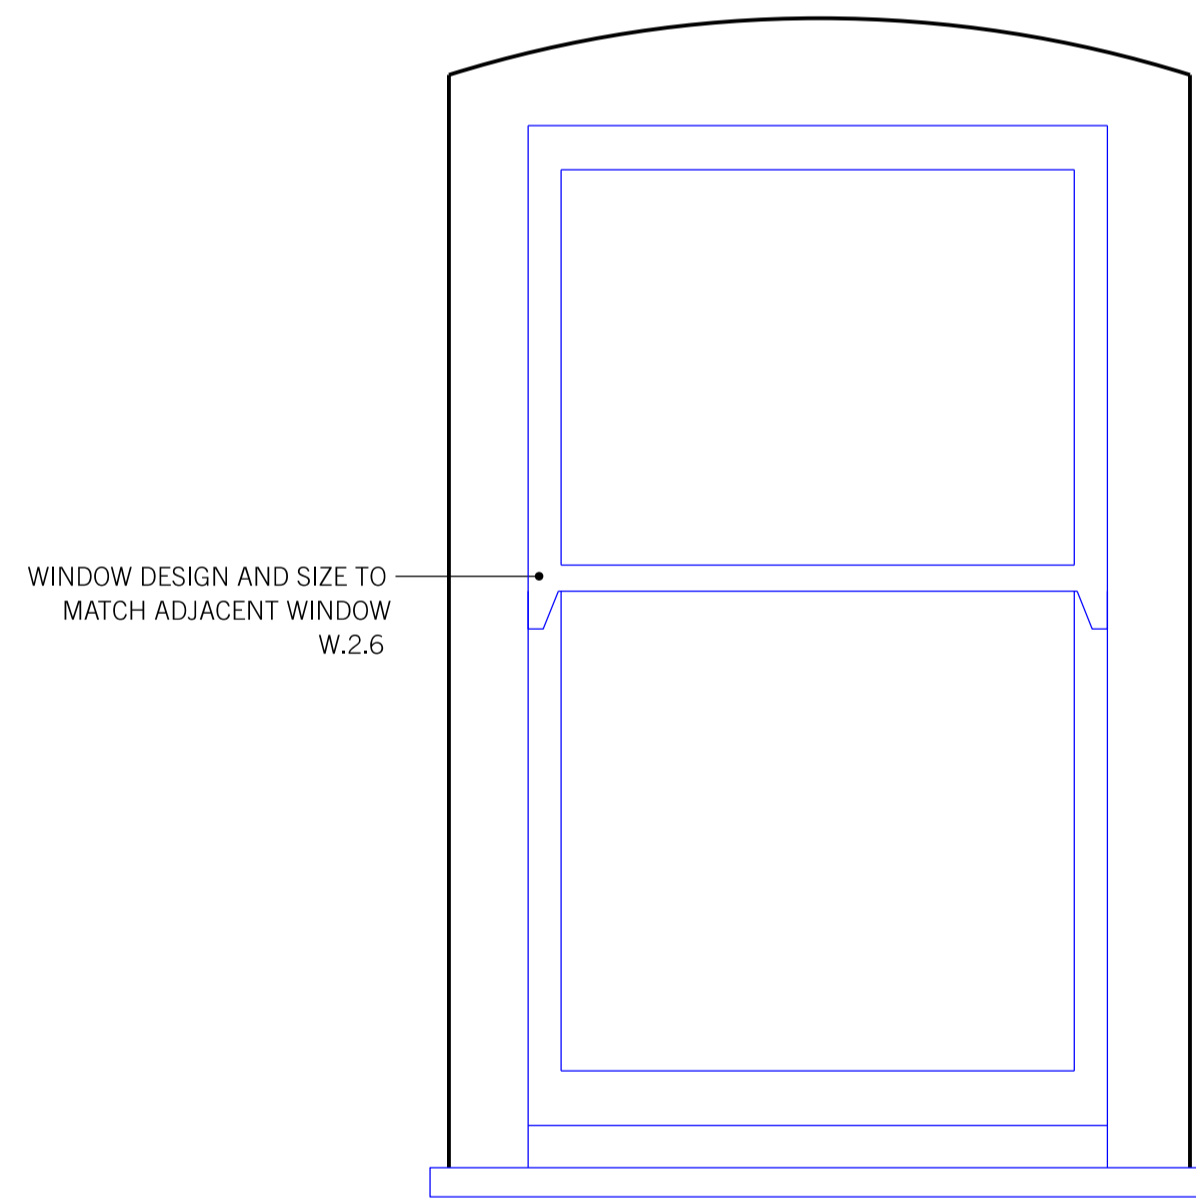



**02: WINDOW W.1.5 & W.2.7 EXTERNAL ELEVATION**  
SCALE 1:10

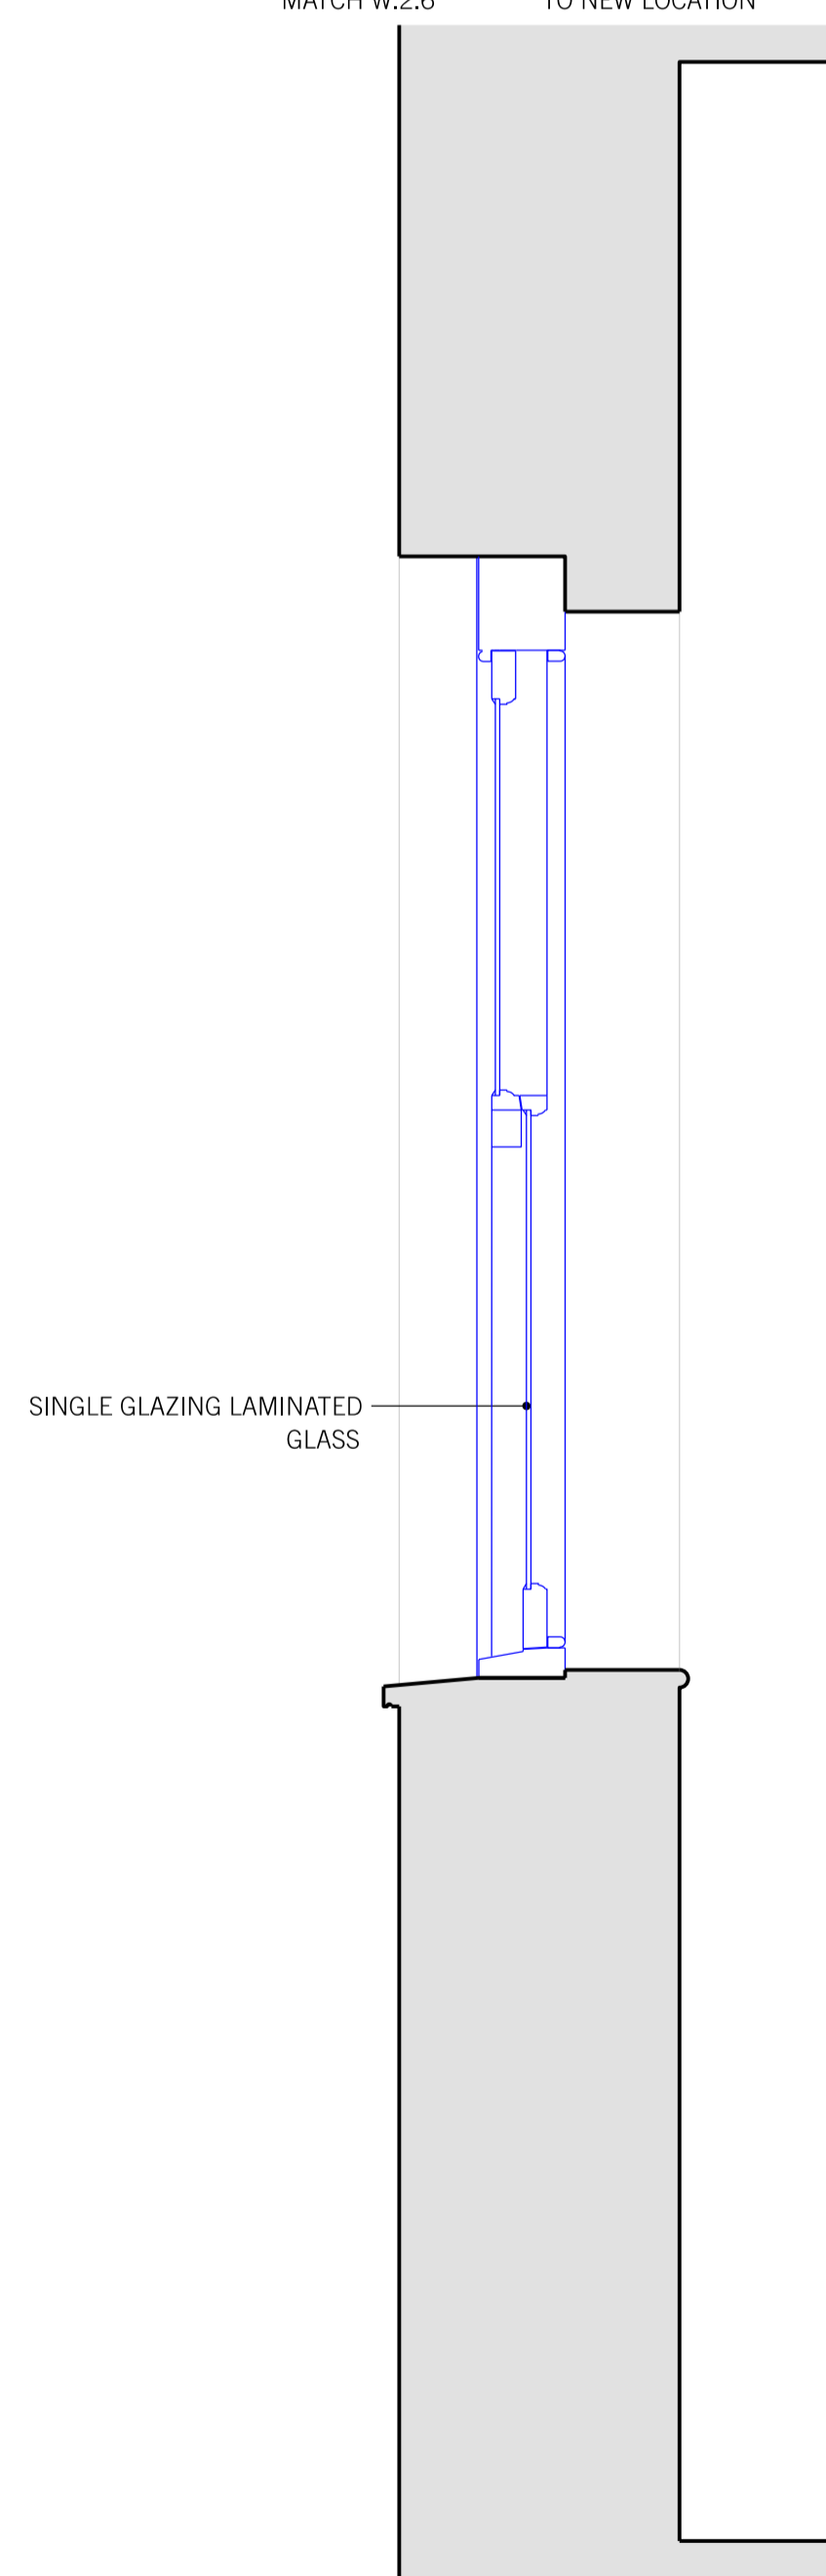

**04: WINDOW DETAIL SECTION**  
SCALE 1:10

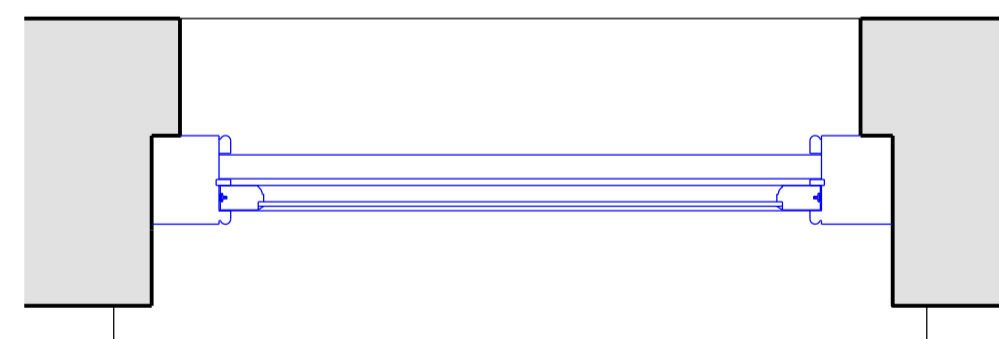

**05: WINDOW PLAN DETAIL**  
SCALE 1:10

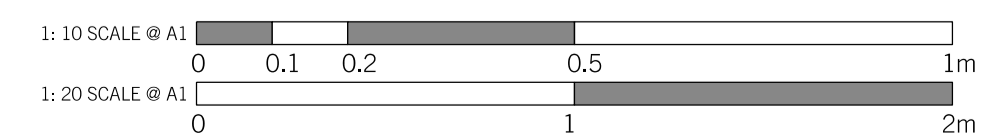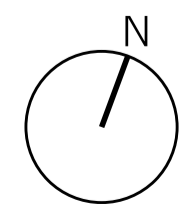

REV.	DATE	REASON FOR ISSUE	CHK. BY

NOTE:  
 - USE FIGURED DIMENSIONS ONLY.  
 - ALL DIMENSIONS TO BE CHECKED ON-SITE.  
 - ANY DISCREPANCIES BETWEEN CONSULTANT DRAWINGS TO BE REPORTED TO THE ARCHITECT BEFORE ANY WORK COMMENCES.  
 - MATTHEW SPRINGETT ASSOCIATES ©

**MSA**  
 MATTHEW SPRINGETT ASSOCIATES LIMITED.  
 MAKE SPACE STUDIOS,  
 NEWNHAM TERRACE,  
 LONDON SE1 7DR  
 T+44 20 7692 5950  
 WWW.MSALIMITED.COM

CLIENT  
 HATTON GARDEN PROPERTIES LTD.

PROJECT  
 5 GREAT JAMES STREET,  
 LONDON WC1N 3DB

TITLE  
 SECOND FLOOR PROPOSED ALTERATIONS REAR KITCHEN

DATE	JOB NO.	DRAWN BY	PURPOSE
16.01.24	177C	AT	PL.
SCALE @ A1	NUMBER	REV.	
1:20/1:10	177C-700	-	