


DO NOT SCALE DRAWINGS. THE CONTRACTOR IS RESPONSIBLE FOR CHECKING DIMENSIONS & ANY DISCREPANCY IS TO BE REFERRED TO THE ARCHITECT.

Lime render specification:

Scratch coat
1 part NHL 3.5 Lime
2.5 parts 0/4 sharp sand
+ Polypropylene fibres

Top coat
1 part NHL 3.5 Lime
2.5 parts 0/4mm sharp sand

Light colour exterior grade Casein
Limewash to decorate (see attached specification)

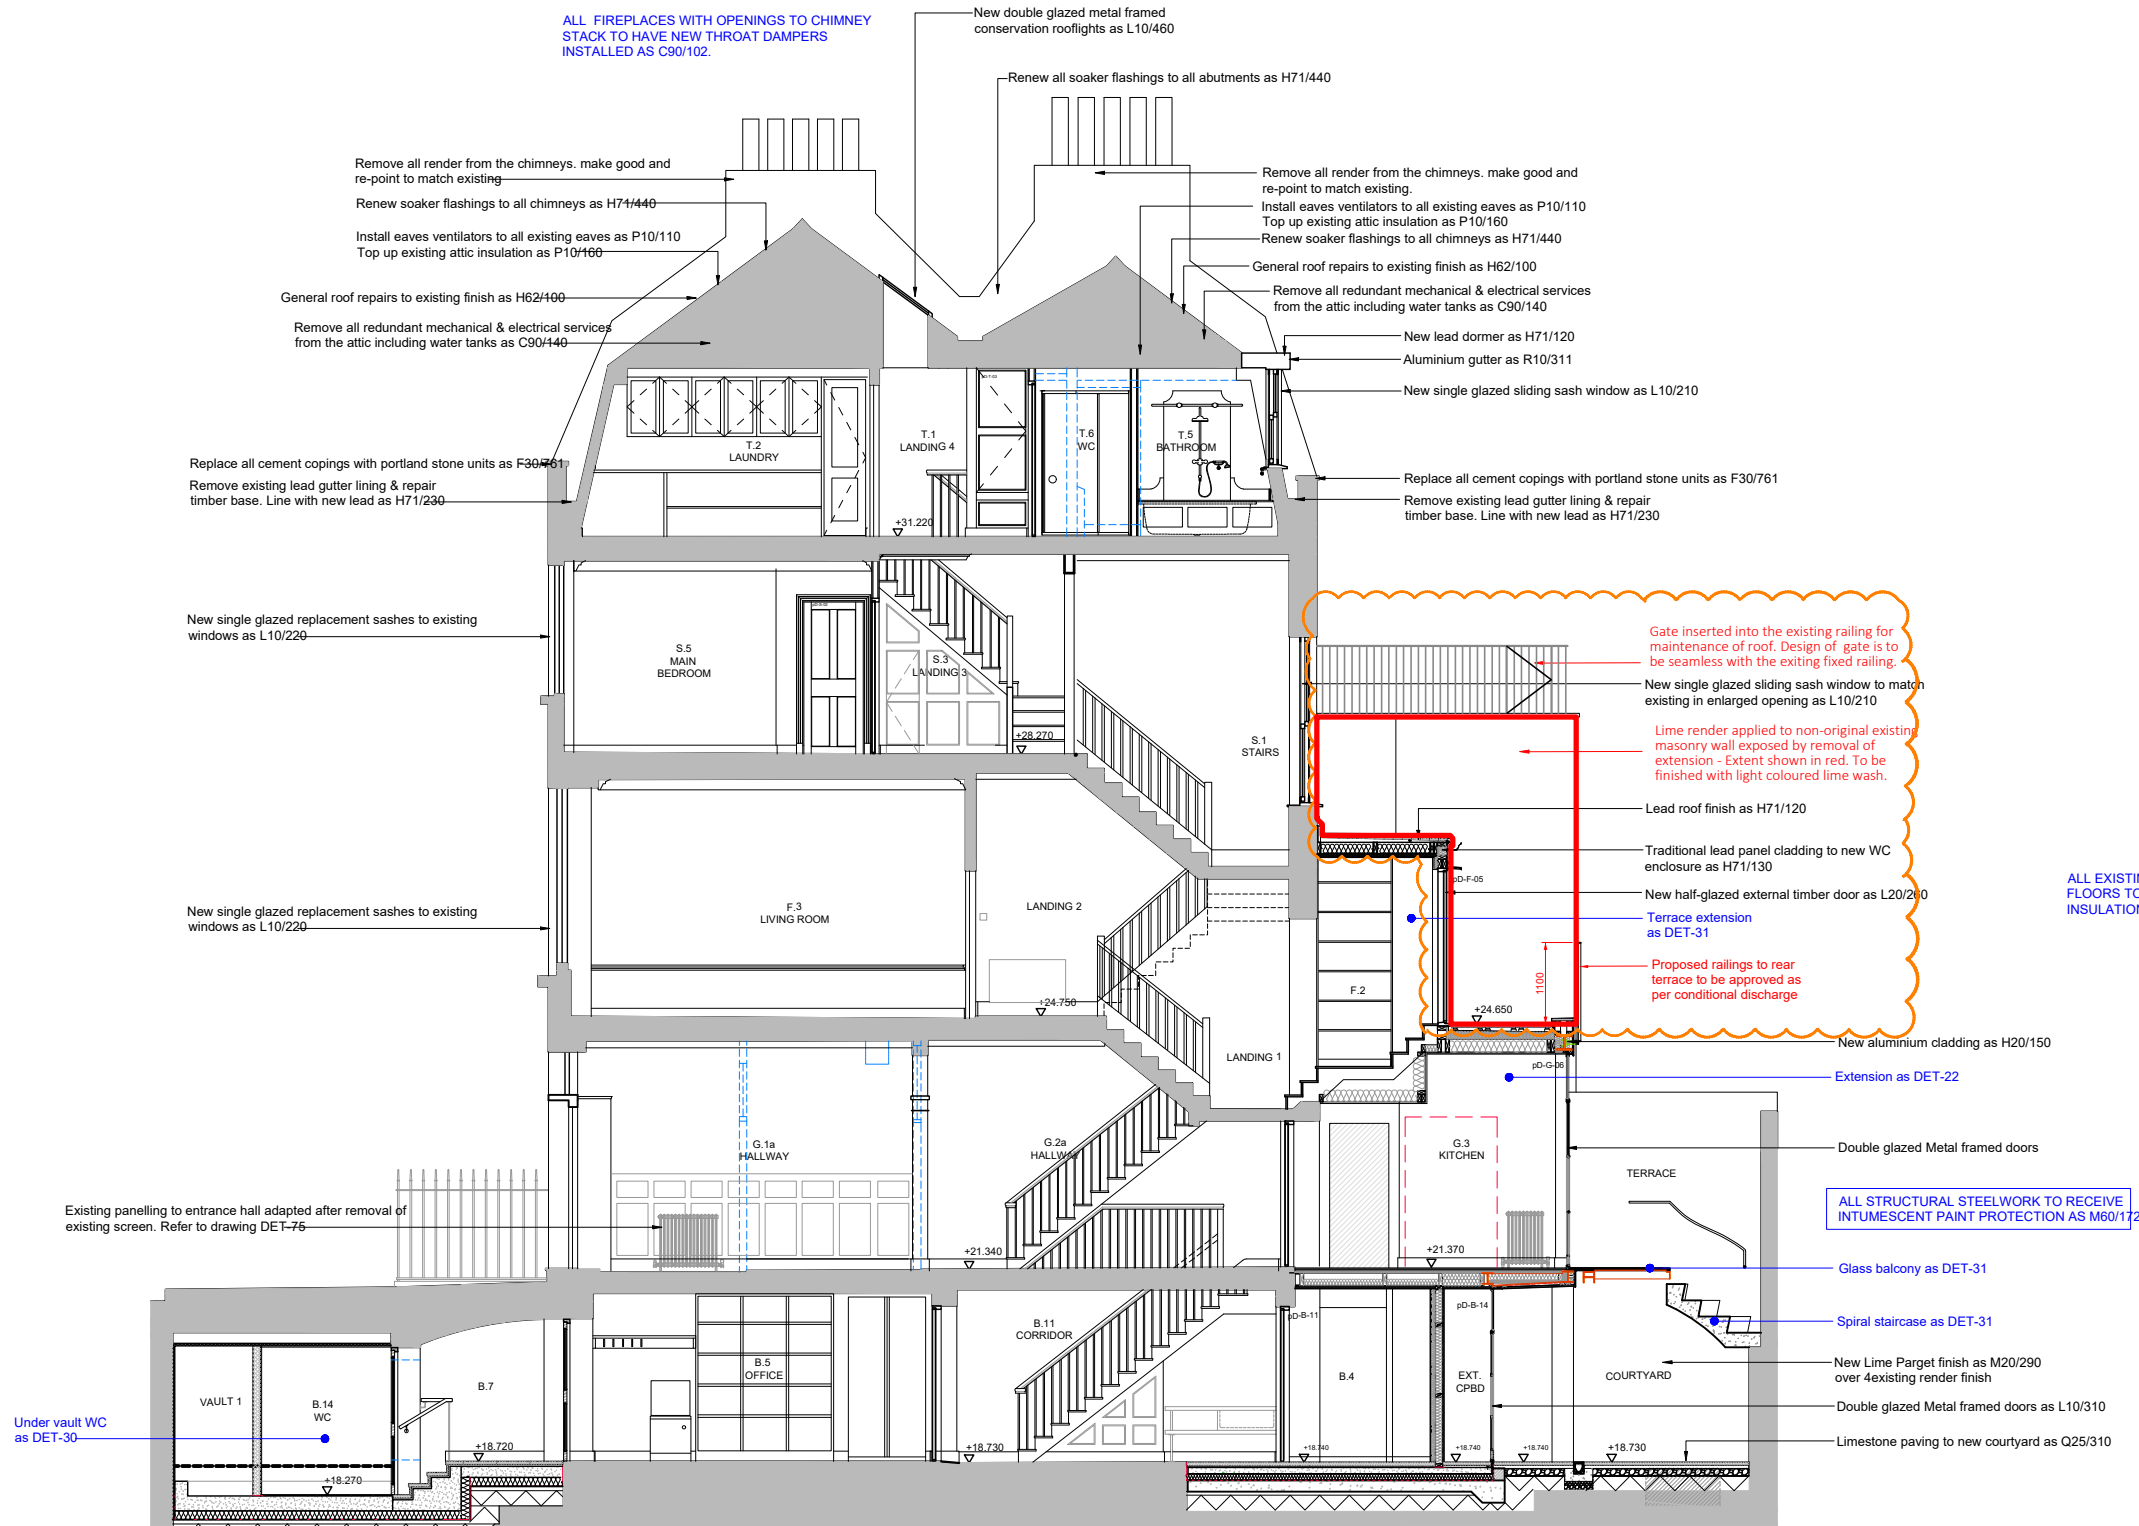

A
300

SECTION A-A
AS PROPOSED

0 5
SCALE 1:50 (A1)
SCALE 1:100 (A3)
METRES

P3	PLANNING	December 23
P2	PLANNING	August 21
P1	PLANNING	May 21
REV.	AMENDMENT	DATE



177 KIRKDALE
SYDENHAM • LONDON • SE26 4QH
TEL 020 8659 3250 • FAX 020 8659 3146
EMAIL ttp@thomasford.co.uk

PROJECT 41 DOUGHTY STREET RENOVATION CAMDEN			
TITLE SECTION A-A AS PROPOSED			
DRAWN Sed	DATE Mar 21	SCALES 1:50@A1	CHECKED
PROJECT REF. 381401	DRG. No. GA-300	REV P3	