



DO NOT SCALE DRAWINGS. THE CONTRACTOR IS RESPONSIBLE FOR CHECKING DIMENSIONS & ANY DISCREPANCY IS TO BE REFERRED TO THE ARCHITECT.

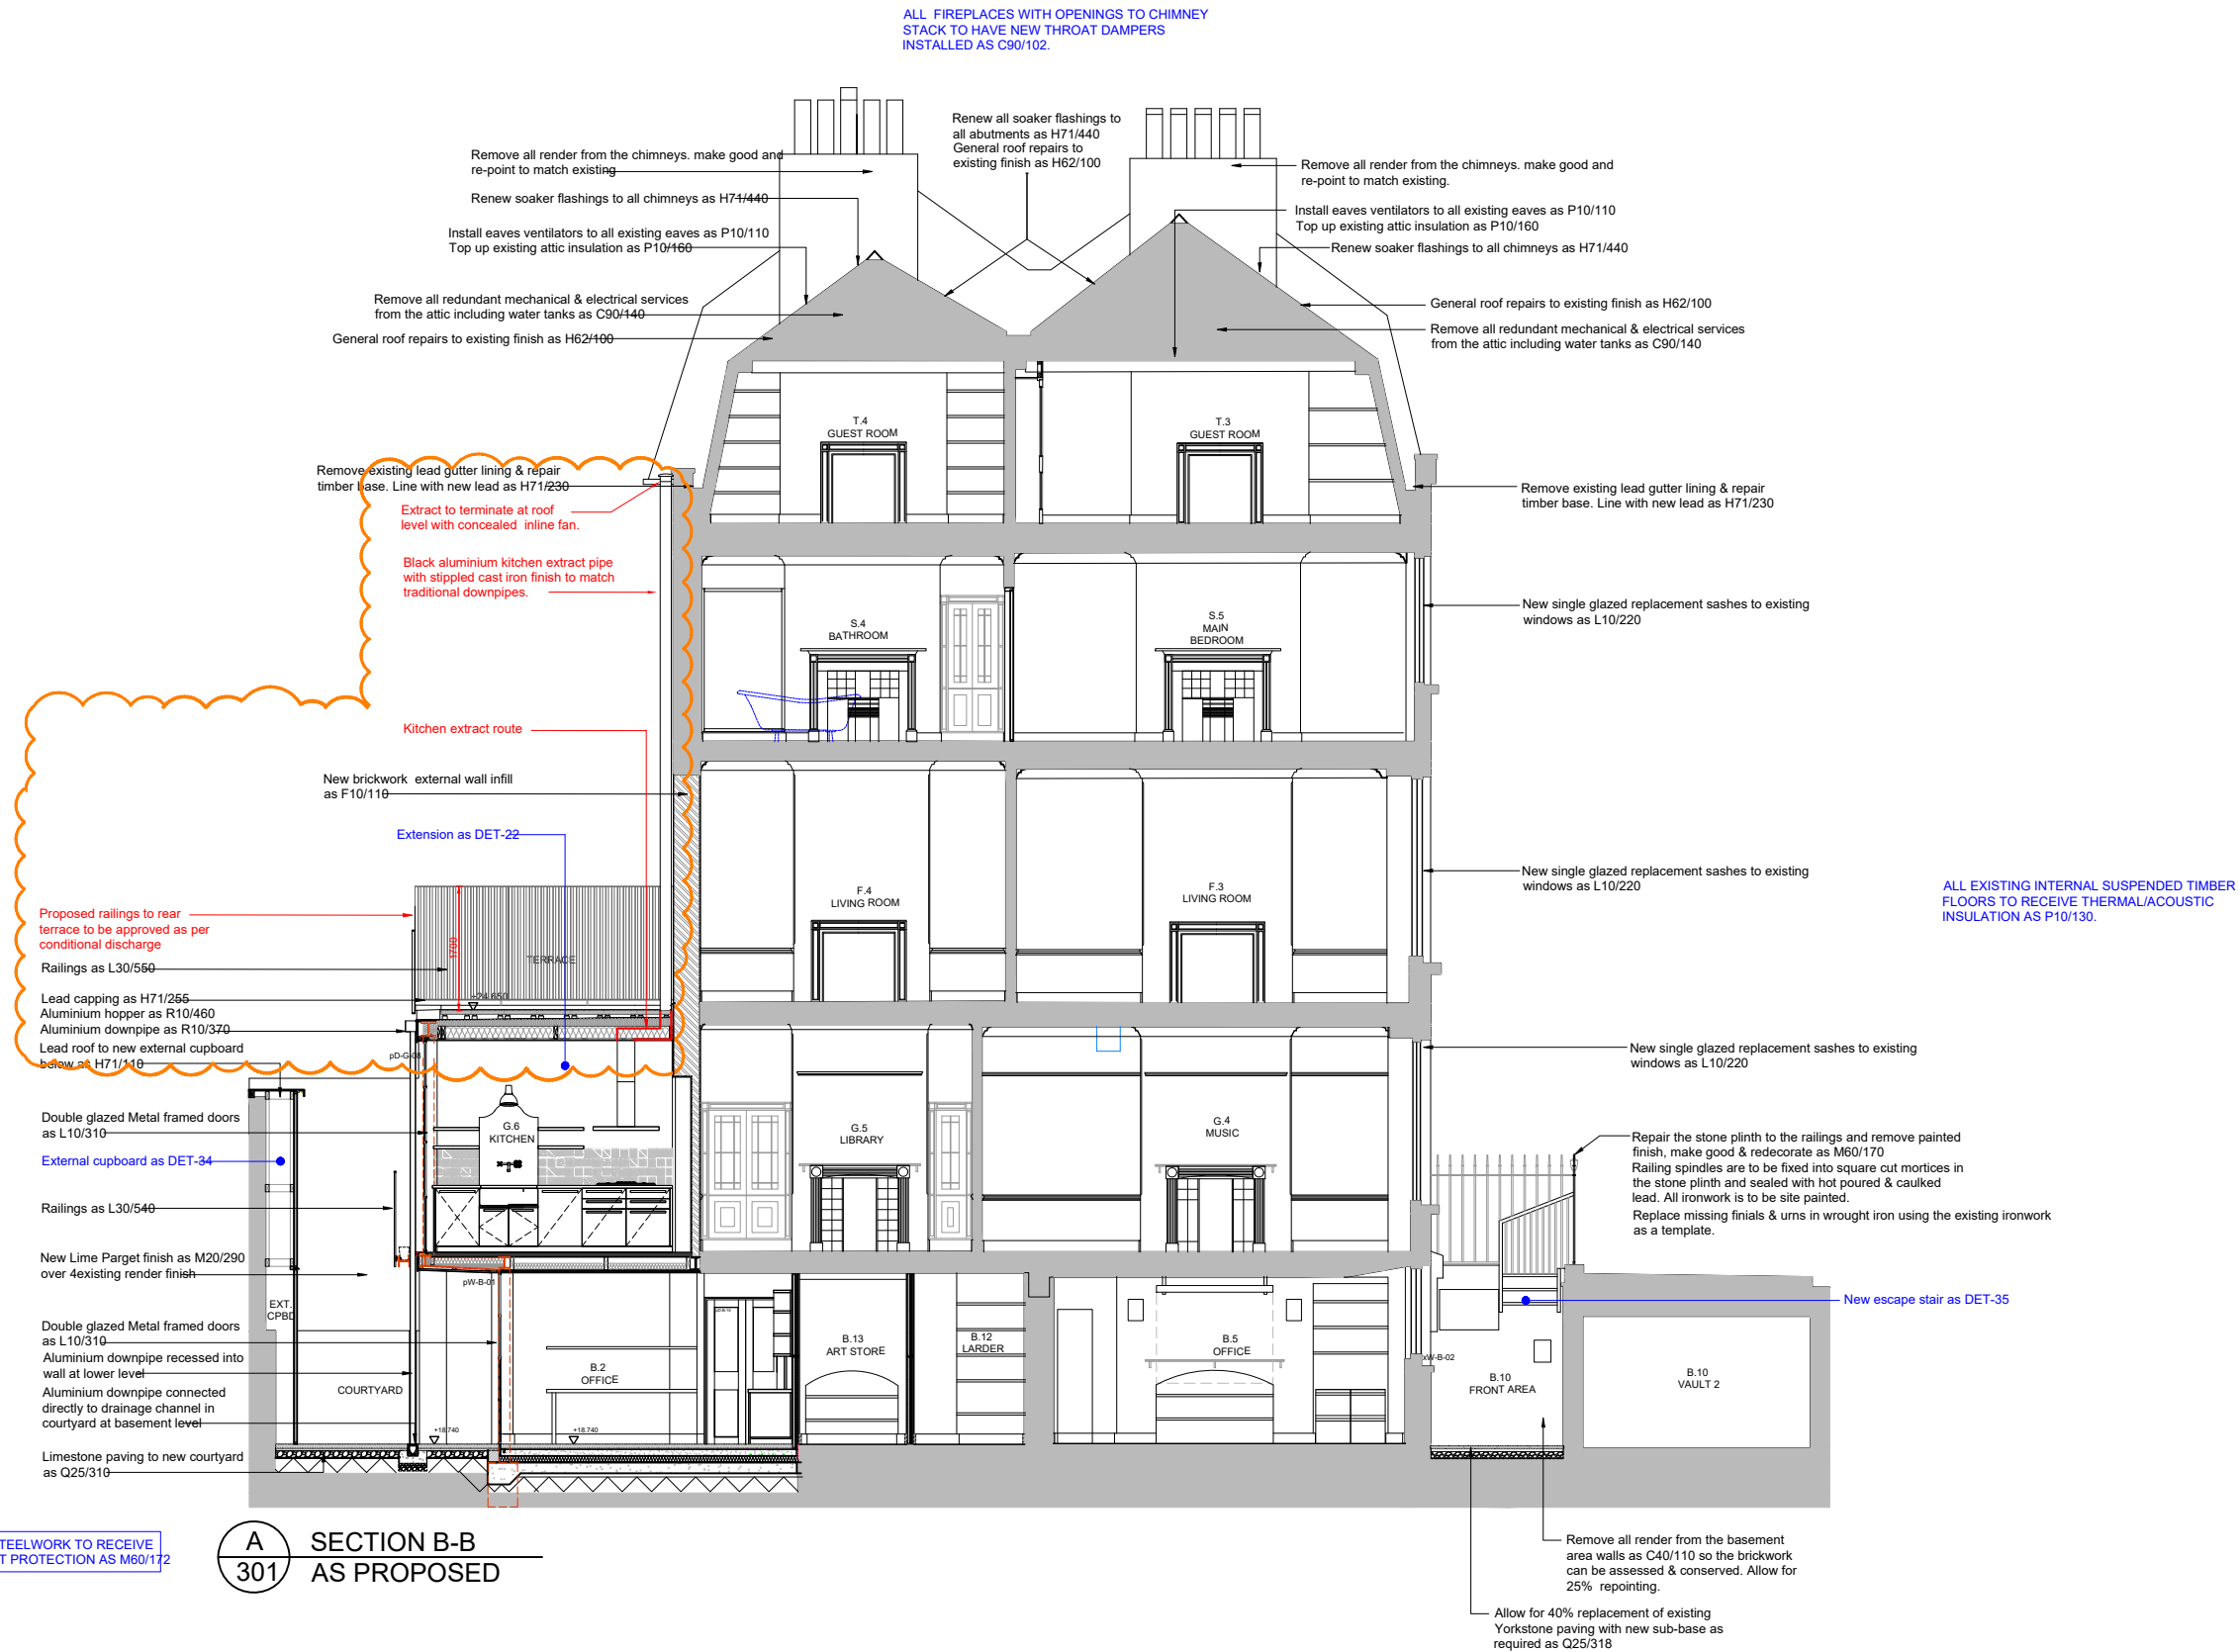

ALL STRUCTURAL STEELWORK TO RECEIVE INTUMESCENT PAINT PROTECTION AS M60/172

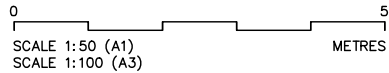

P2 PLANNING December 23
P1 PLANNING August 21

REV.	AMENDMENT	DATE
------	-----------	------

THOMAS
FORD
& PARTNERS
CHARTERED
ARCHITECTS
SURVEYORS

177 KIRKDALE
SYDENHAM • LONDON • SE26 4QH
TEL 020 8659 3250 • FAX 020 8659 3146
EMAIL tfp@thomasford.co.uk

PROJECT
41 DOUGHTY STREET
RENOVATION
CAMDEN

TITLE
SECTION B-B
AS PROPOSED

DRAWN	DATE	SCALES	CHECKED
Sed	Aug 21	1:50@A1	
PROJECT REF.	DRG. No.	REV	
381401	GA-301	P2	