


NO.	DATE	DESCRIPTION
A		
B		
C		


<b>D06.07</b>	Job no.	4730008.07
Scale	1:100@A3	
date	10/10/2023	



REAR ELEVATION AS EXISTING

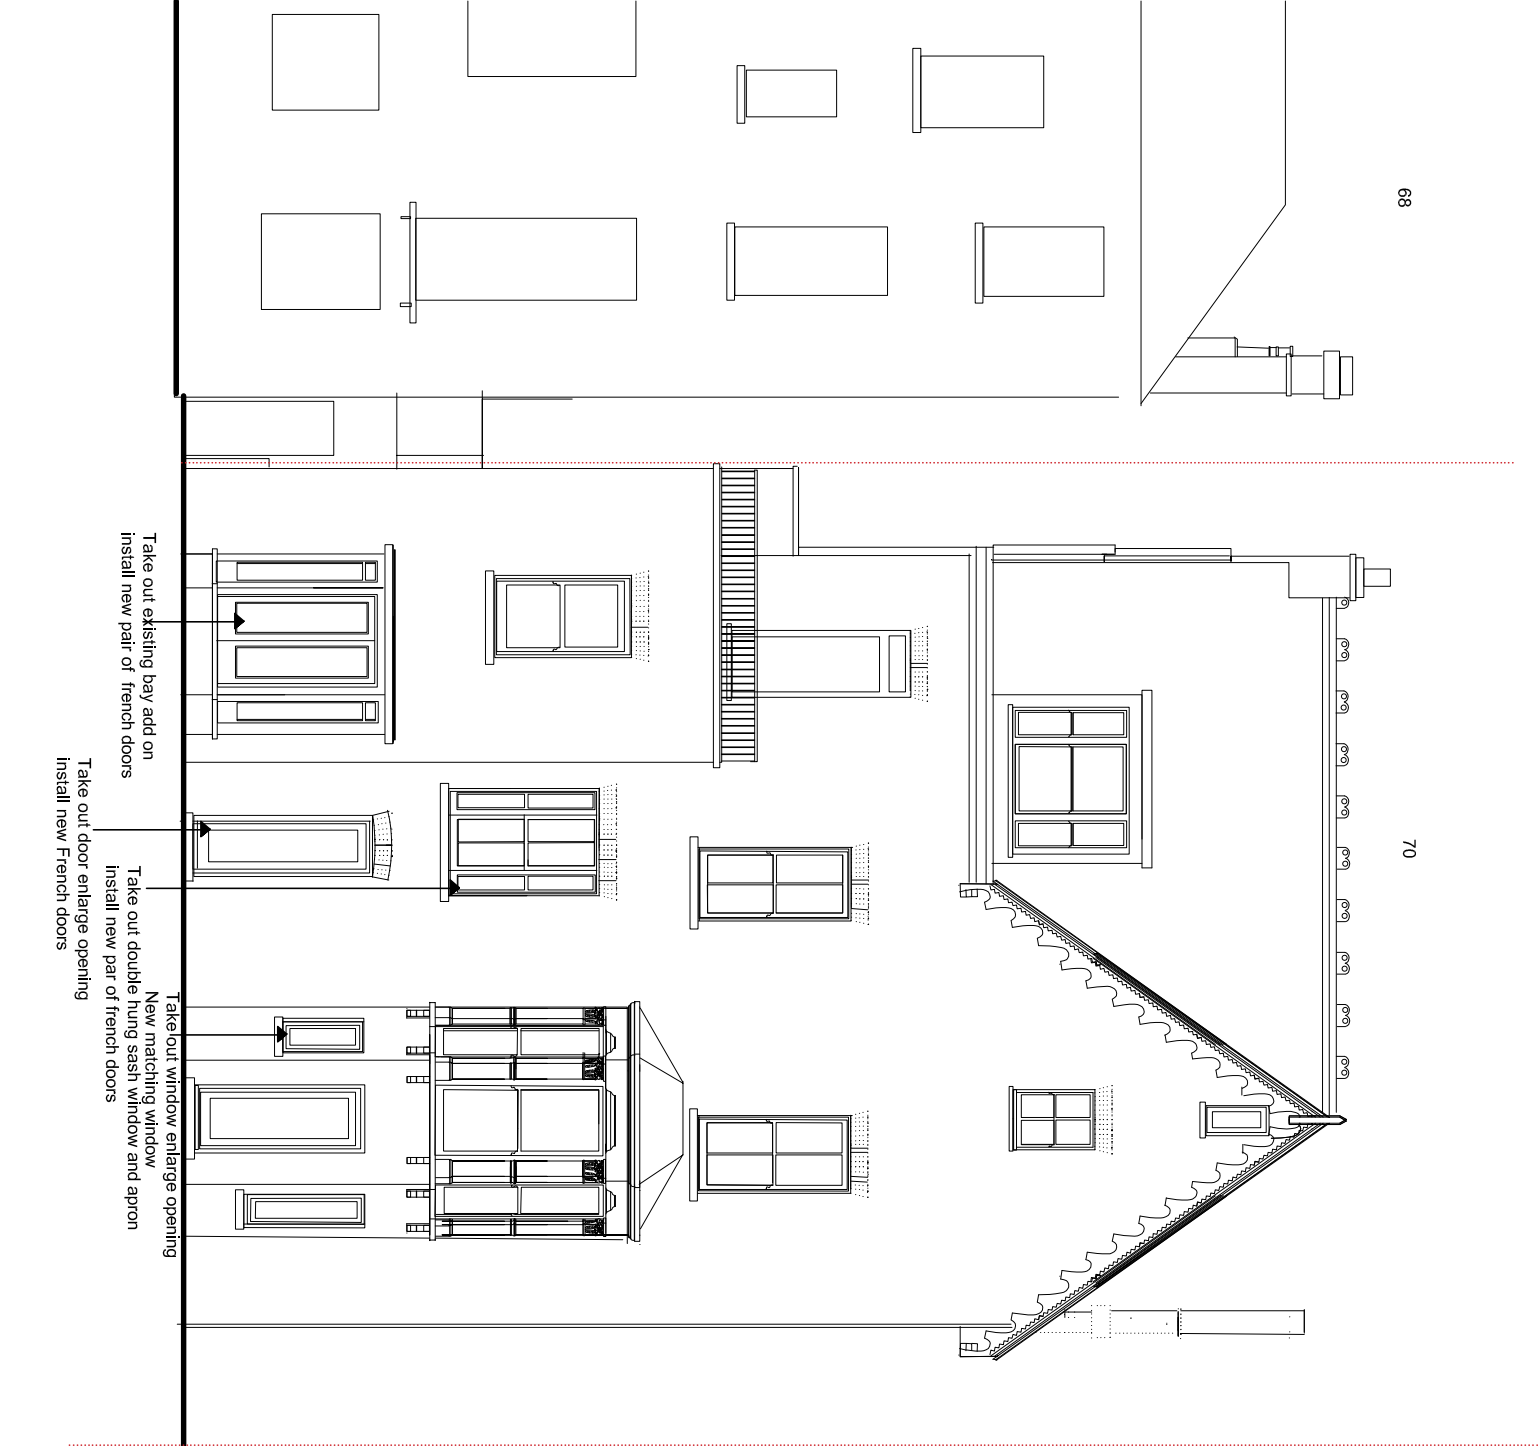

REAR ELEVATION AS PROPOSED

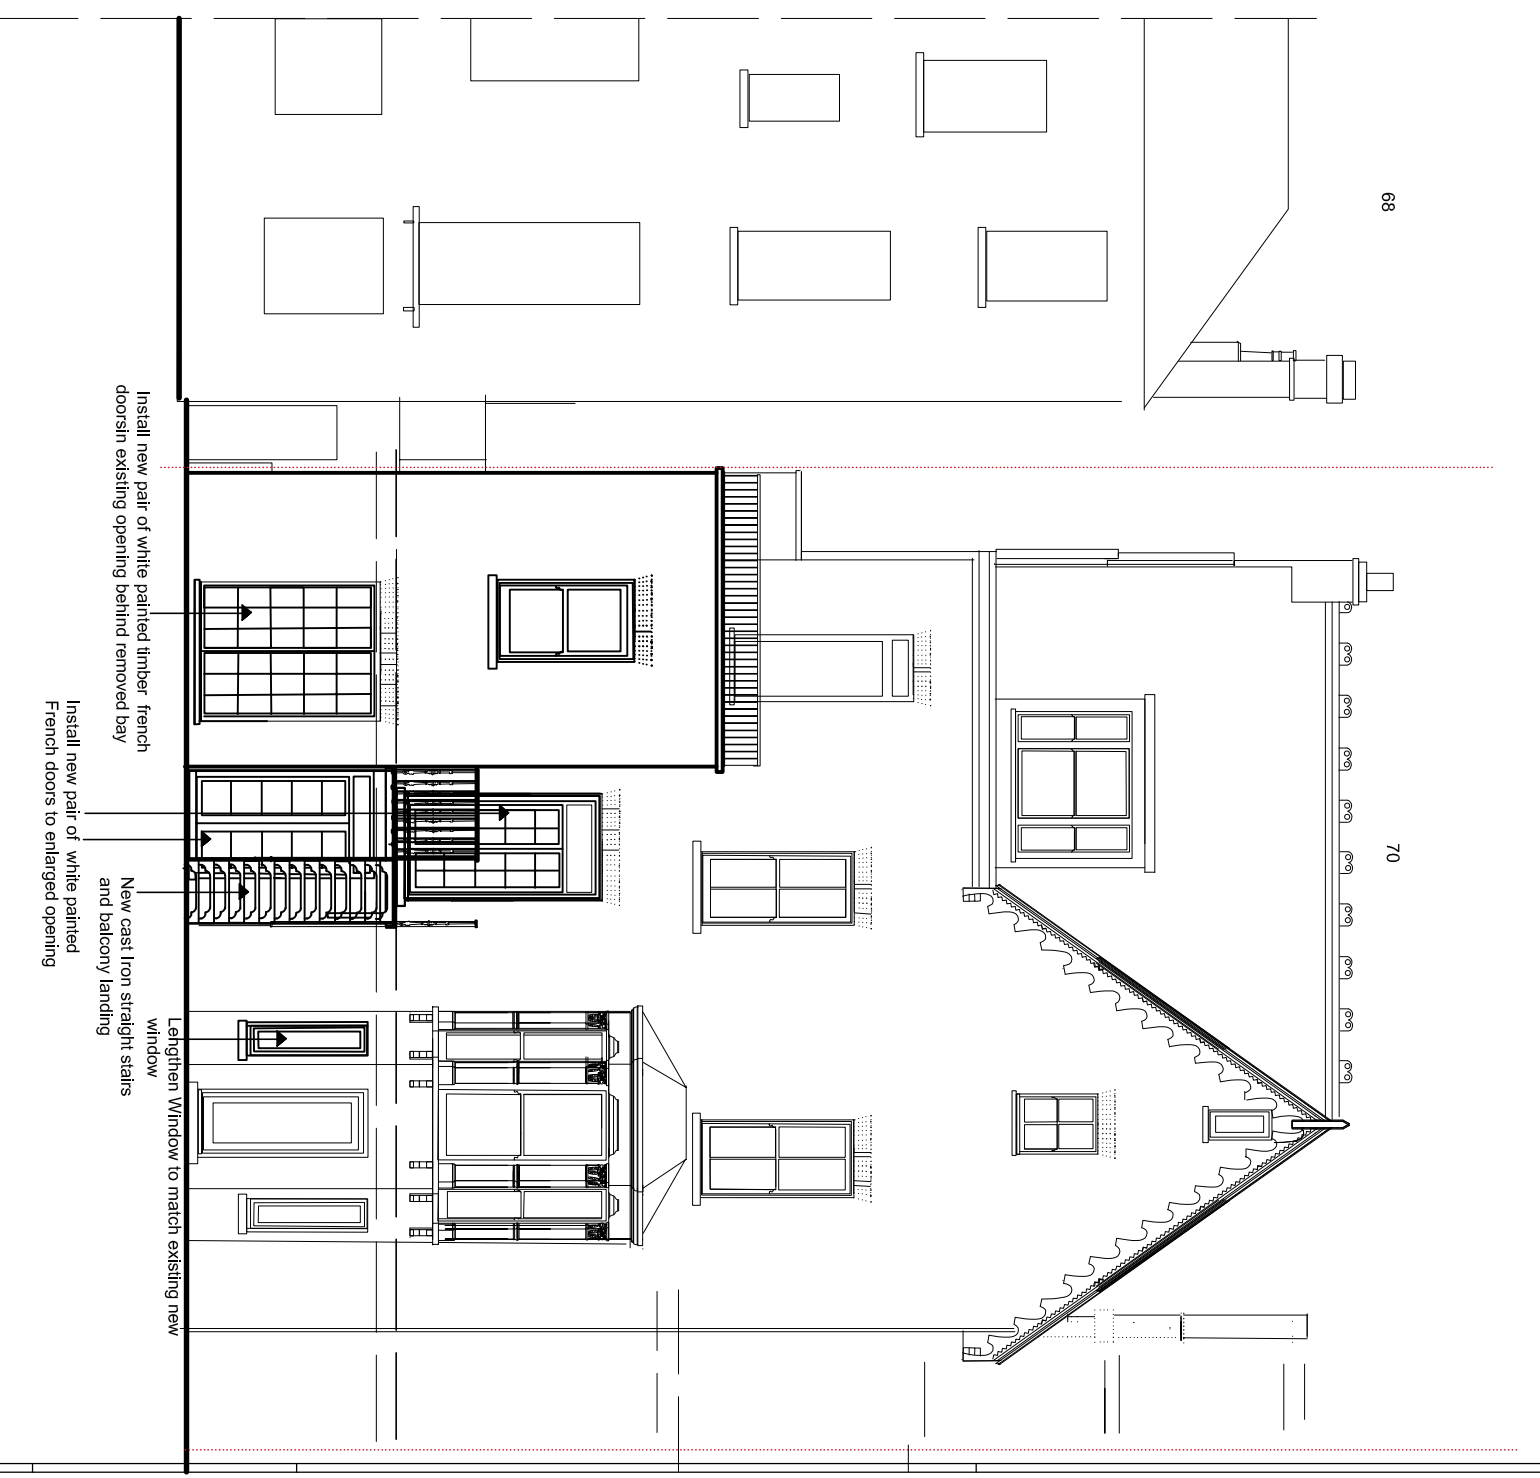

68

70

68

70