


REVISIONS	
NO.	DESCRIPTION
A	
B	
C	

D12.13	
job no.	473012.13
scale	1:100/AS
date	10/10/2023

SIDE ELEVATION AS EXISTING

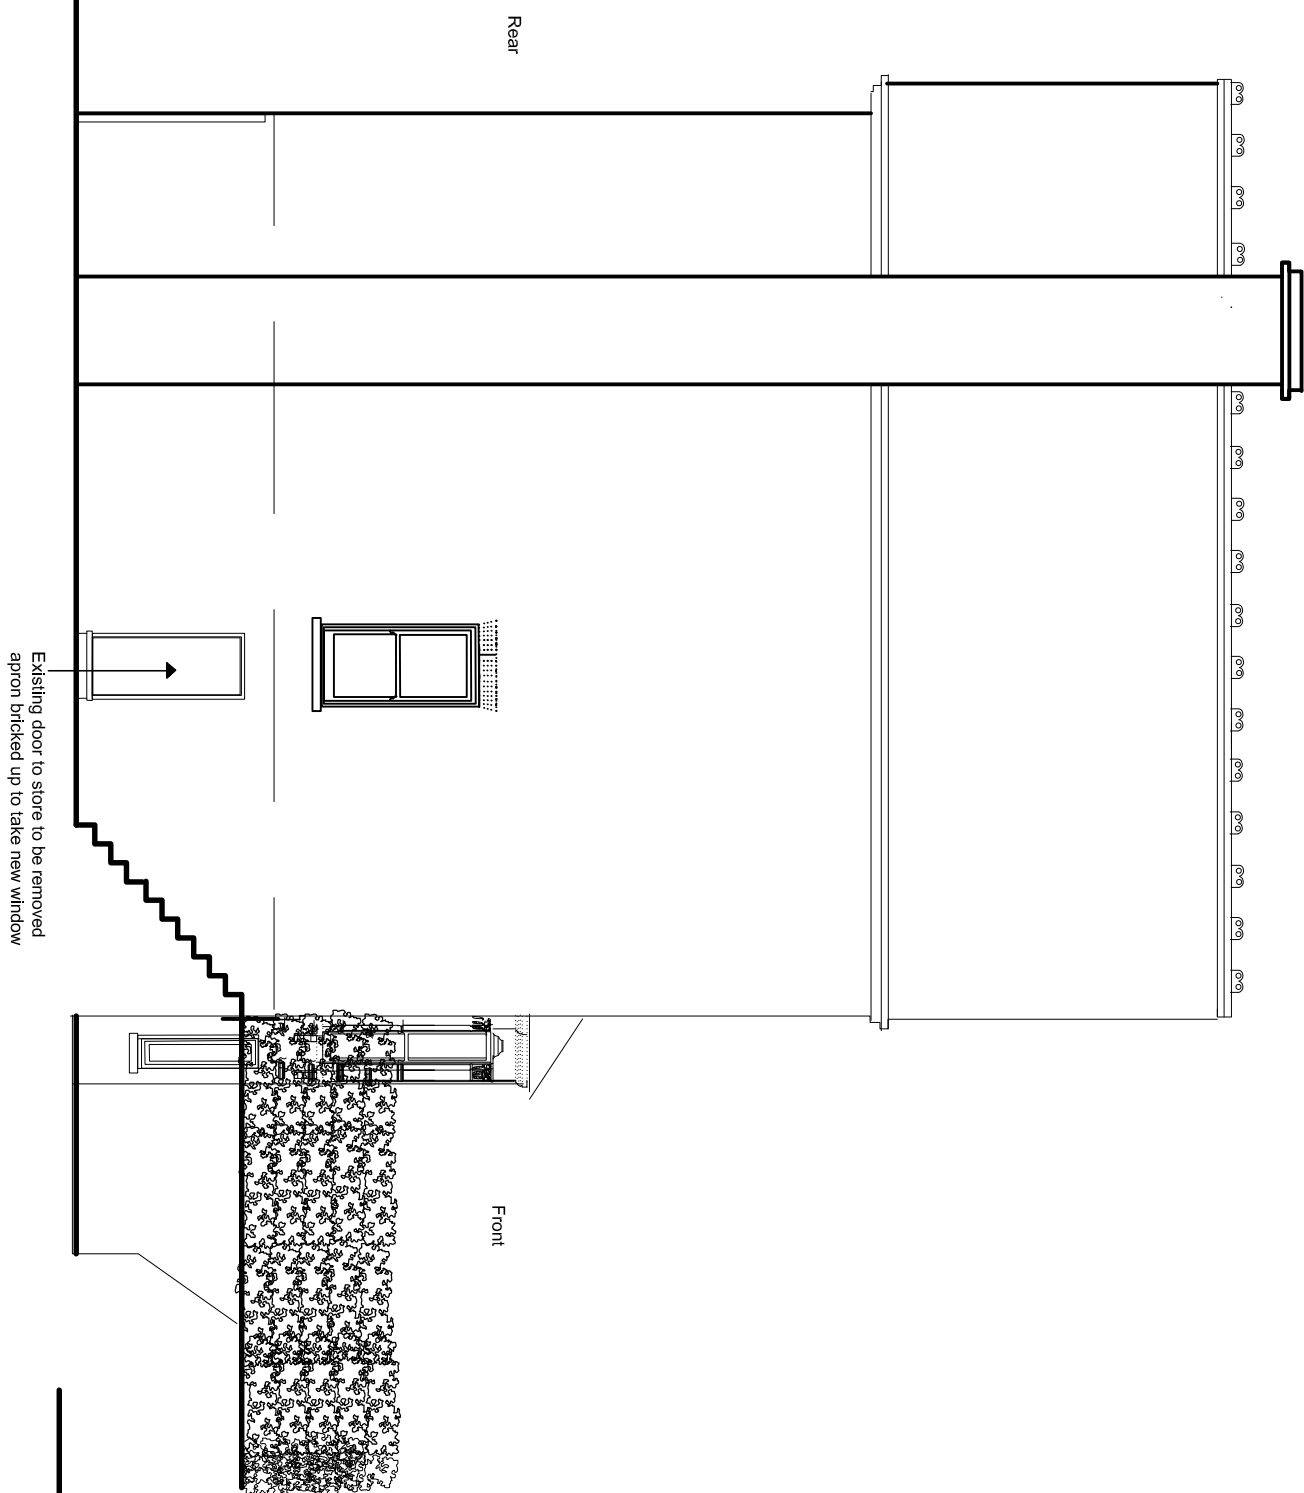

SIDE ELEVATION AS PROPOSED

