


PAVEMENT

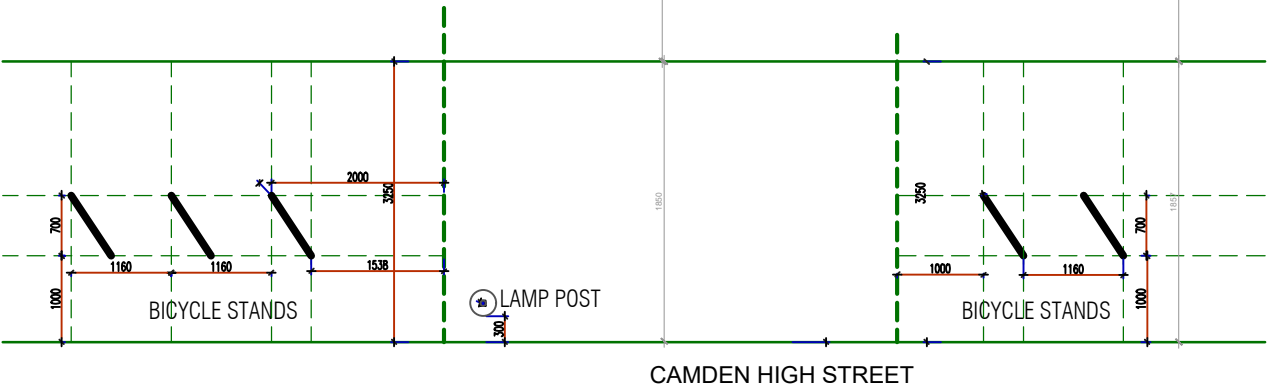

■■■■ EXTENT OF OWNERSHIP



Eagle House 163 City Road,
London, EC1V 1NR

Job:

WOK AND FIRE

Address:

19 Camden High Street, London, NW1 7JE

Client:

Mohammed Siraj

Title:

**Survey Drawings
Forecourt Layout**

Stage:





ExistingPlans

Drg No: 001 **Drawn by:** EAV

Scale: 1:50 @ A3 05.02.2024

GENERAL NOTES:

*Drawings To Be Read In Conjunction With Relevant Drawing And Specs.
Drawings Not To Be Scaled.
All Dimensions To Be Checked On Site.
Contractor To Check Site Thoroughly & Report Any Discrepancies.
Any Discrepancies Are To Be Pointed To The Agent.
No Responsibility Will Be Taken For Works Which Are Unforeseen And For Any Subsequent
Alterations Made Which Are Beyond The Control Of The Agent.
This Drawing Shall Not Be Used For Building Regulations And / Or Construction Purposes.*

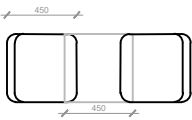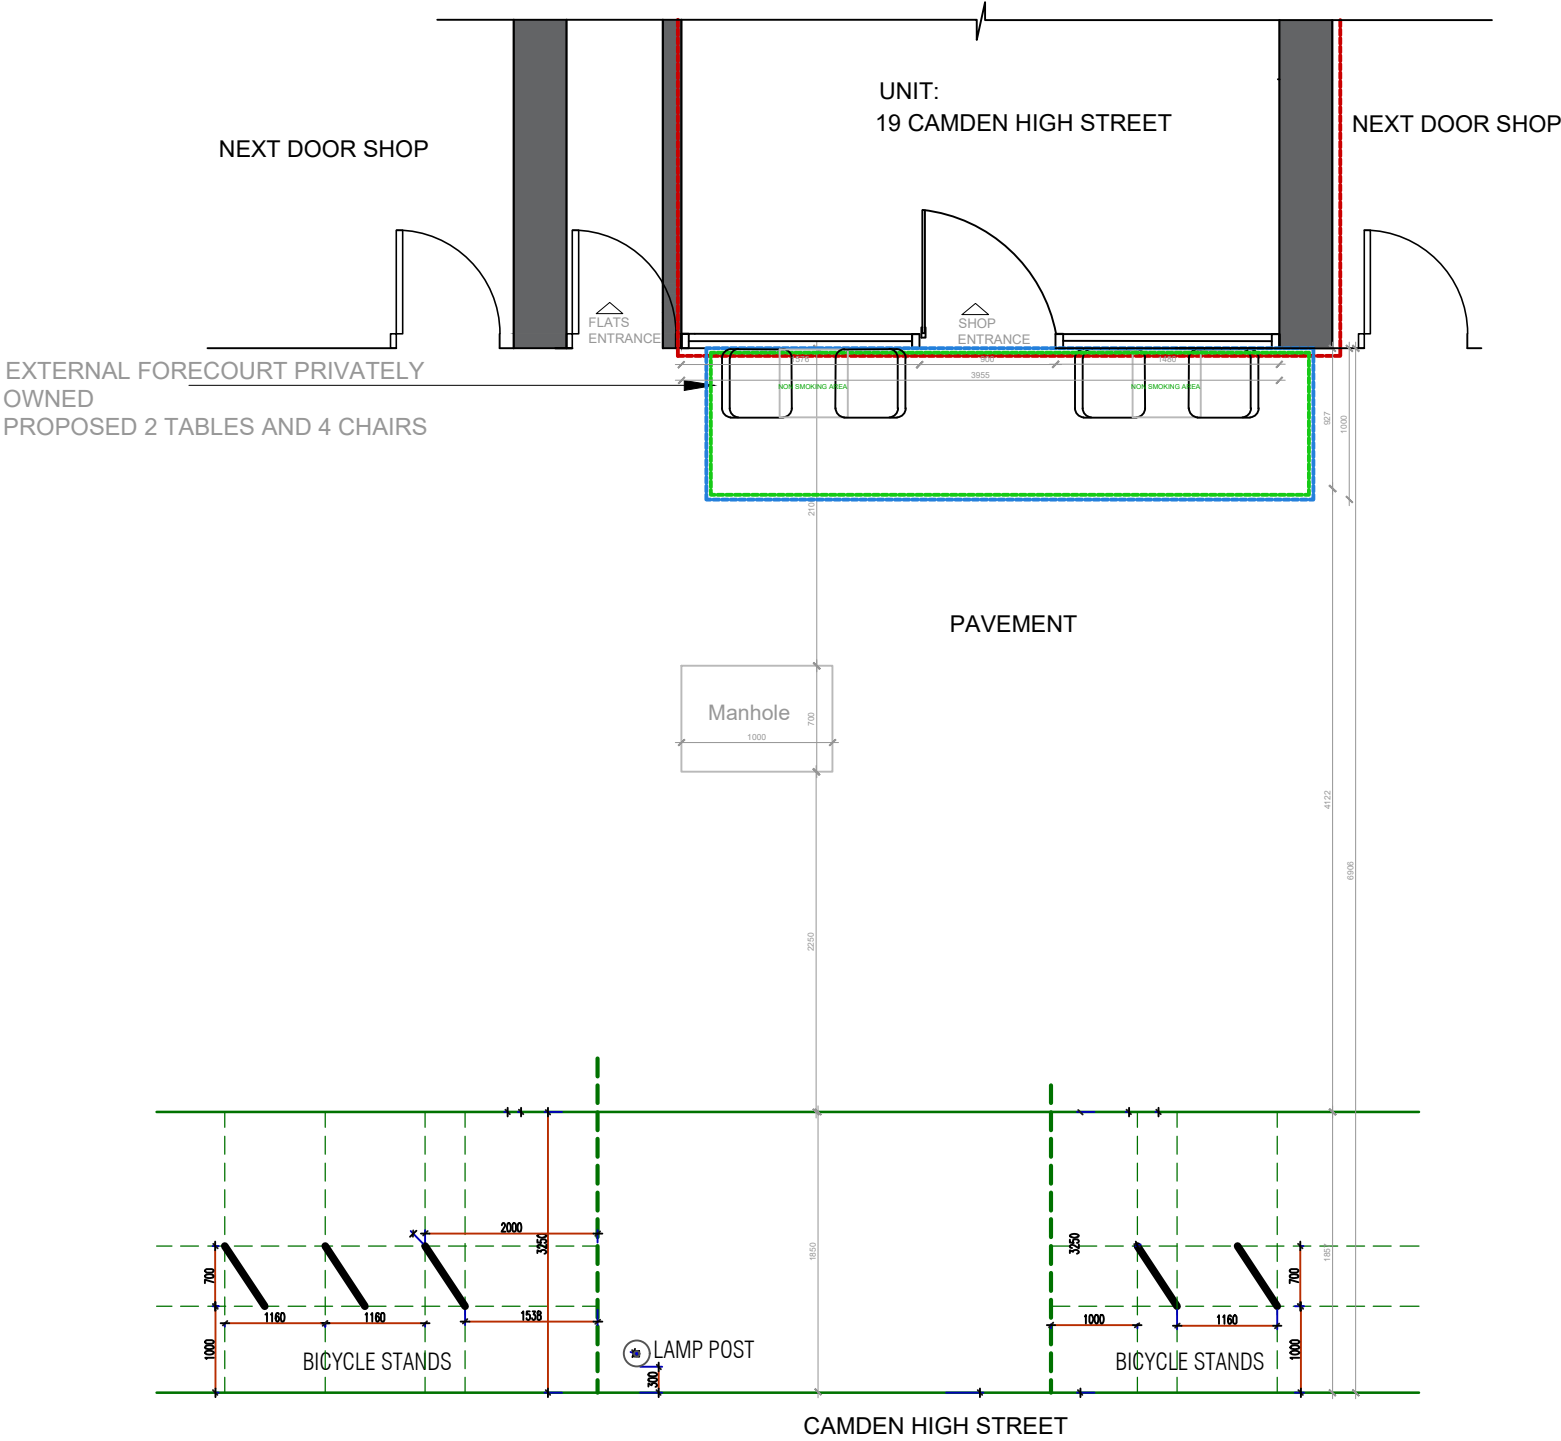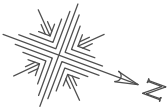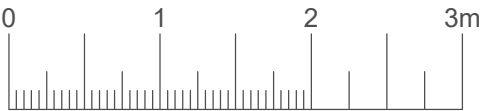

CHAIR SIZES: 450X450 MM
TABLE SIZES: 450X450 MM



OUTDOOR CHAIRS
SIZES: 450X450 MM

OUTDOOR TABLE
SIZES: 450x450 MM

- EXTENT OF OWNERSHIP
- PORTION OF THE HIGHWAY TO BE AFFECTED BY THE CHANGE OF USE TO PLACE TABLE AND CHAIRS
- NON SMOKING AREA BOUNDARIES



Proposed terrace to be a no smoking area



Eagle House 163 City Road,
London, EC1V 1NR

Job:	
WOK AND FIRE	
Address:	
19 Camden High Street, London, NW1 7JE	
Client:	
Mohammed Siraj	
Title:	
Survey Drawings Forecourt Layout	
Stage:	
Proposed Plans	
Drg No:	002
Drawn by:	EAV
Scale:	1:50 @ A3
05.02.2024	
GENERAL NOTES:	
<small>Drawings To Be Read In Conjunction With Relevant Drawing And Specs. Drawings Not To Be Scaled. All Dimensions To Be Checked On Site. Contractor To Check Site Thoroughly & Report Any Discrepancies. Any Discrepancies Are To Be Pointed To The Agent. No Responsibility Will Be Taken For Works Which Are Unforeseen And For Any Subsequent Alterations Made Which Are Beyond The Control Of The Agent. This Drawing Shall Not Be Used For Building Regulations And / Or Construction Purposes.</small>	