



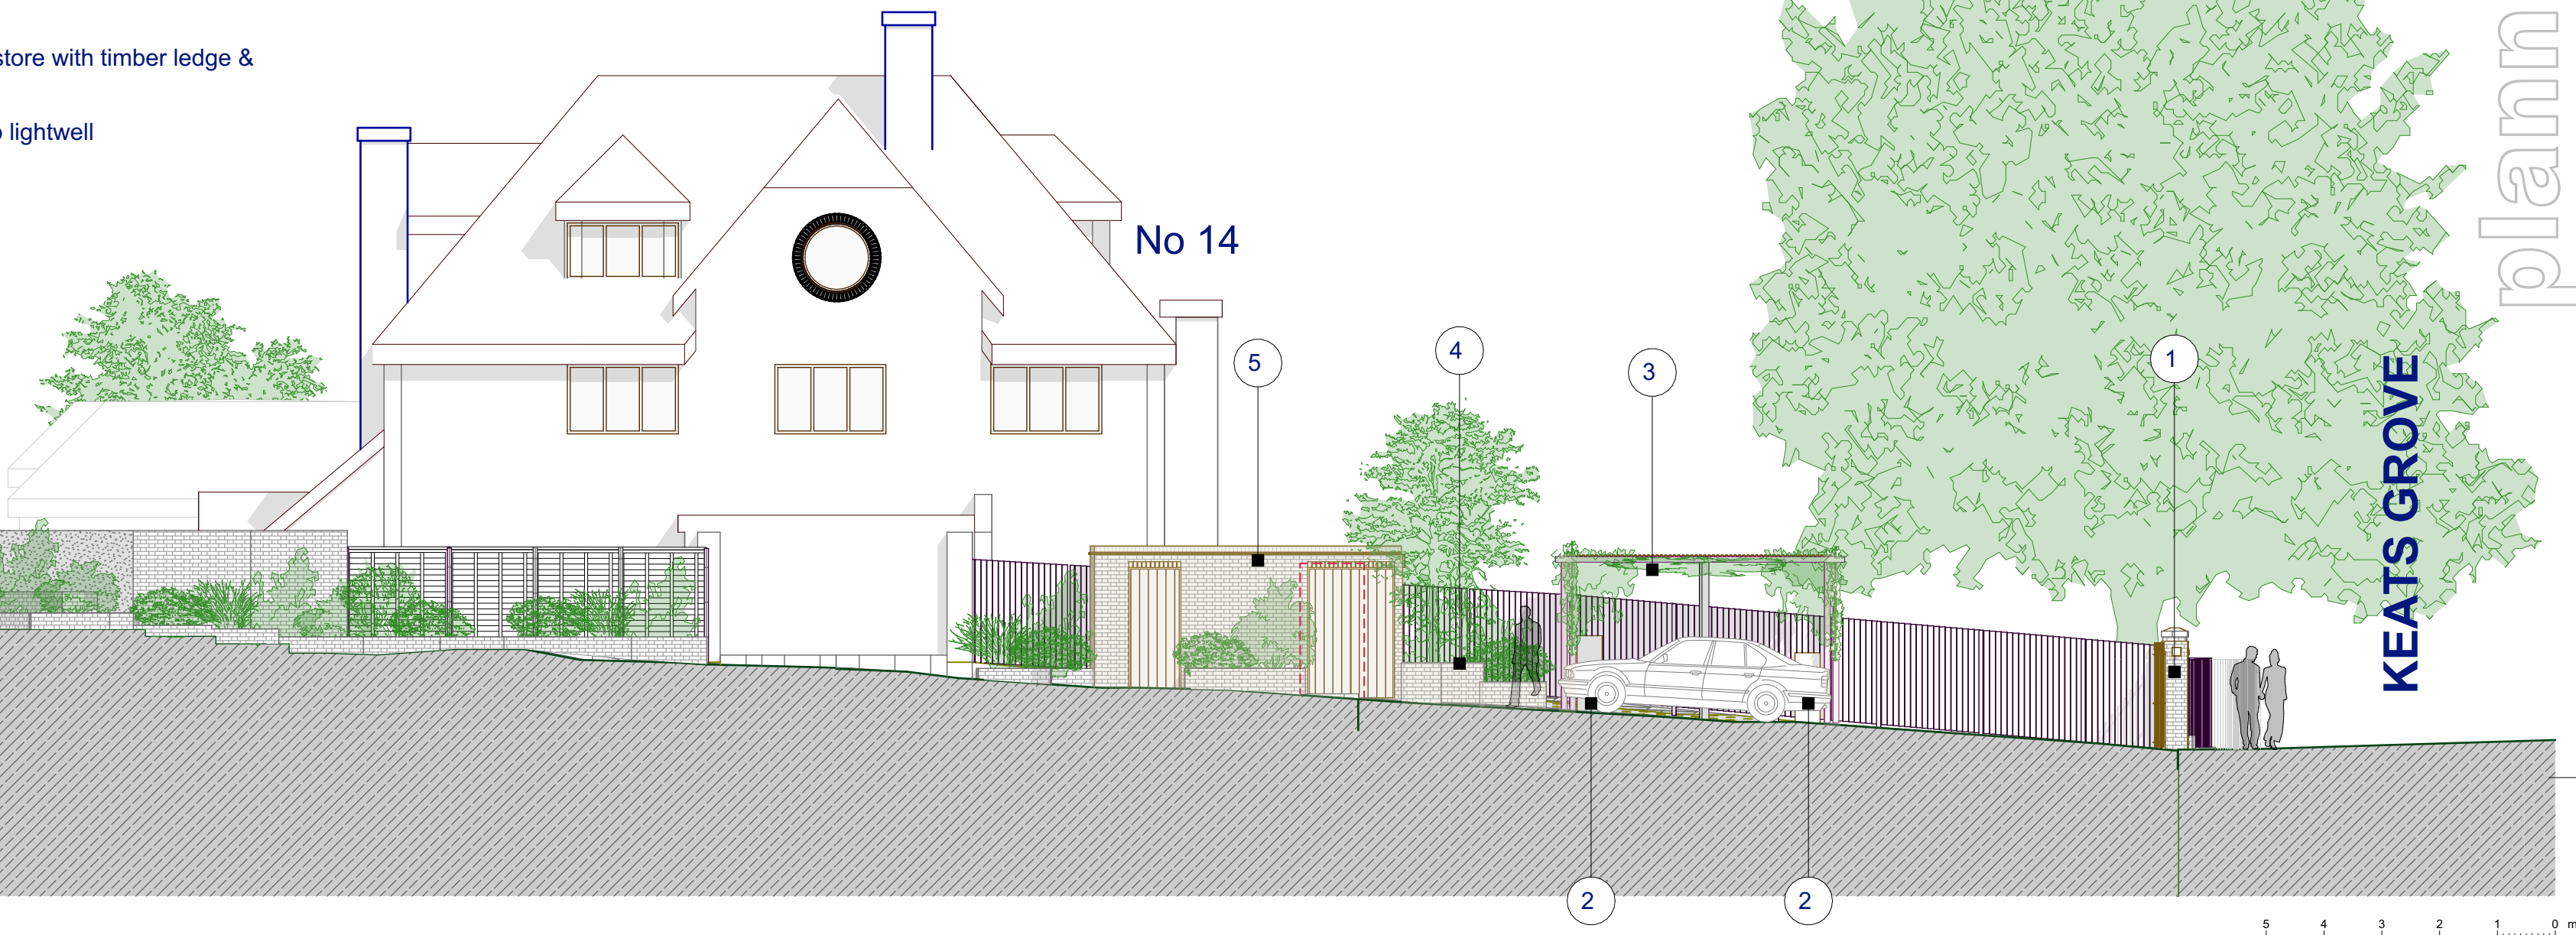
 New elements

NOTES:


- 1 New brickwork gateposts with lighting, intercom and electric metal raqing gates
- 2 New EV chrging point in housing
- 3 Rebuilt timber trellis carport with climbing plants over
- 4 New brick planting beds with new planting and specimen tree
- 5 New brick bike and ben store with timber ledge & brace doors
- 6 New walk on open grill to lightwell

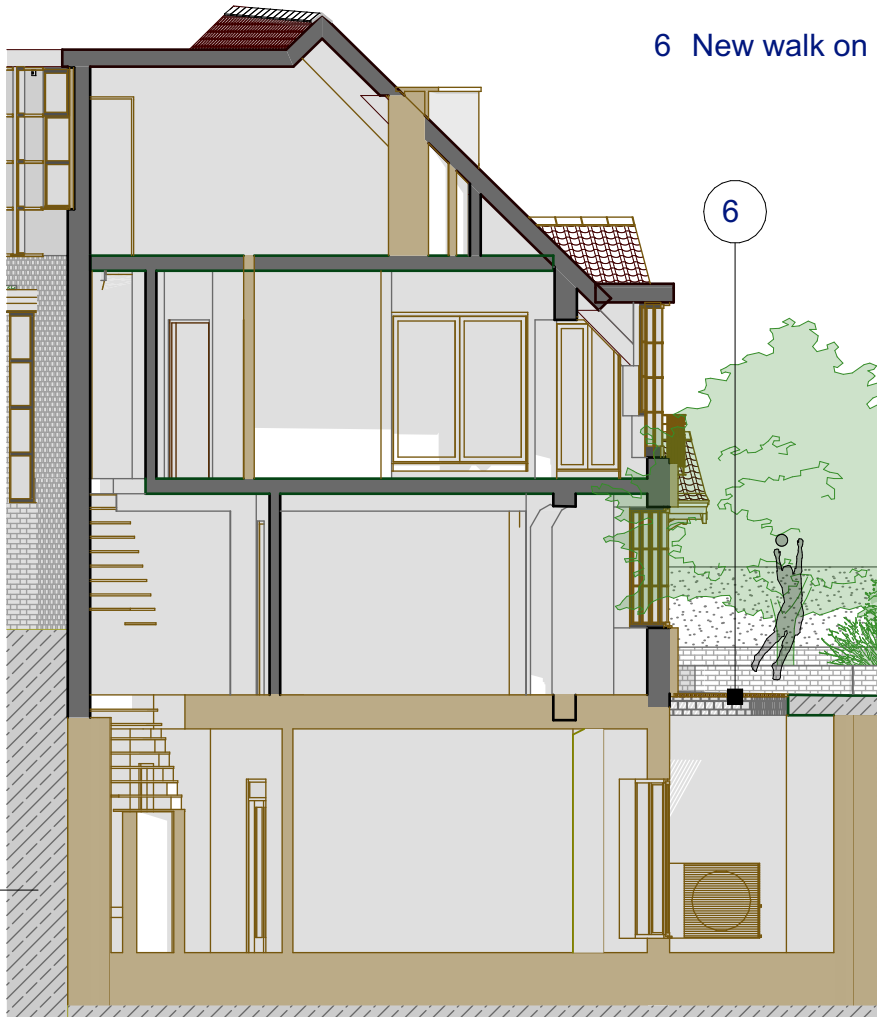


 Approach section R
1:100



 Approach section L
1:100

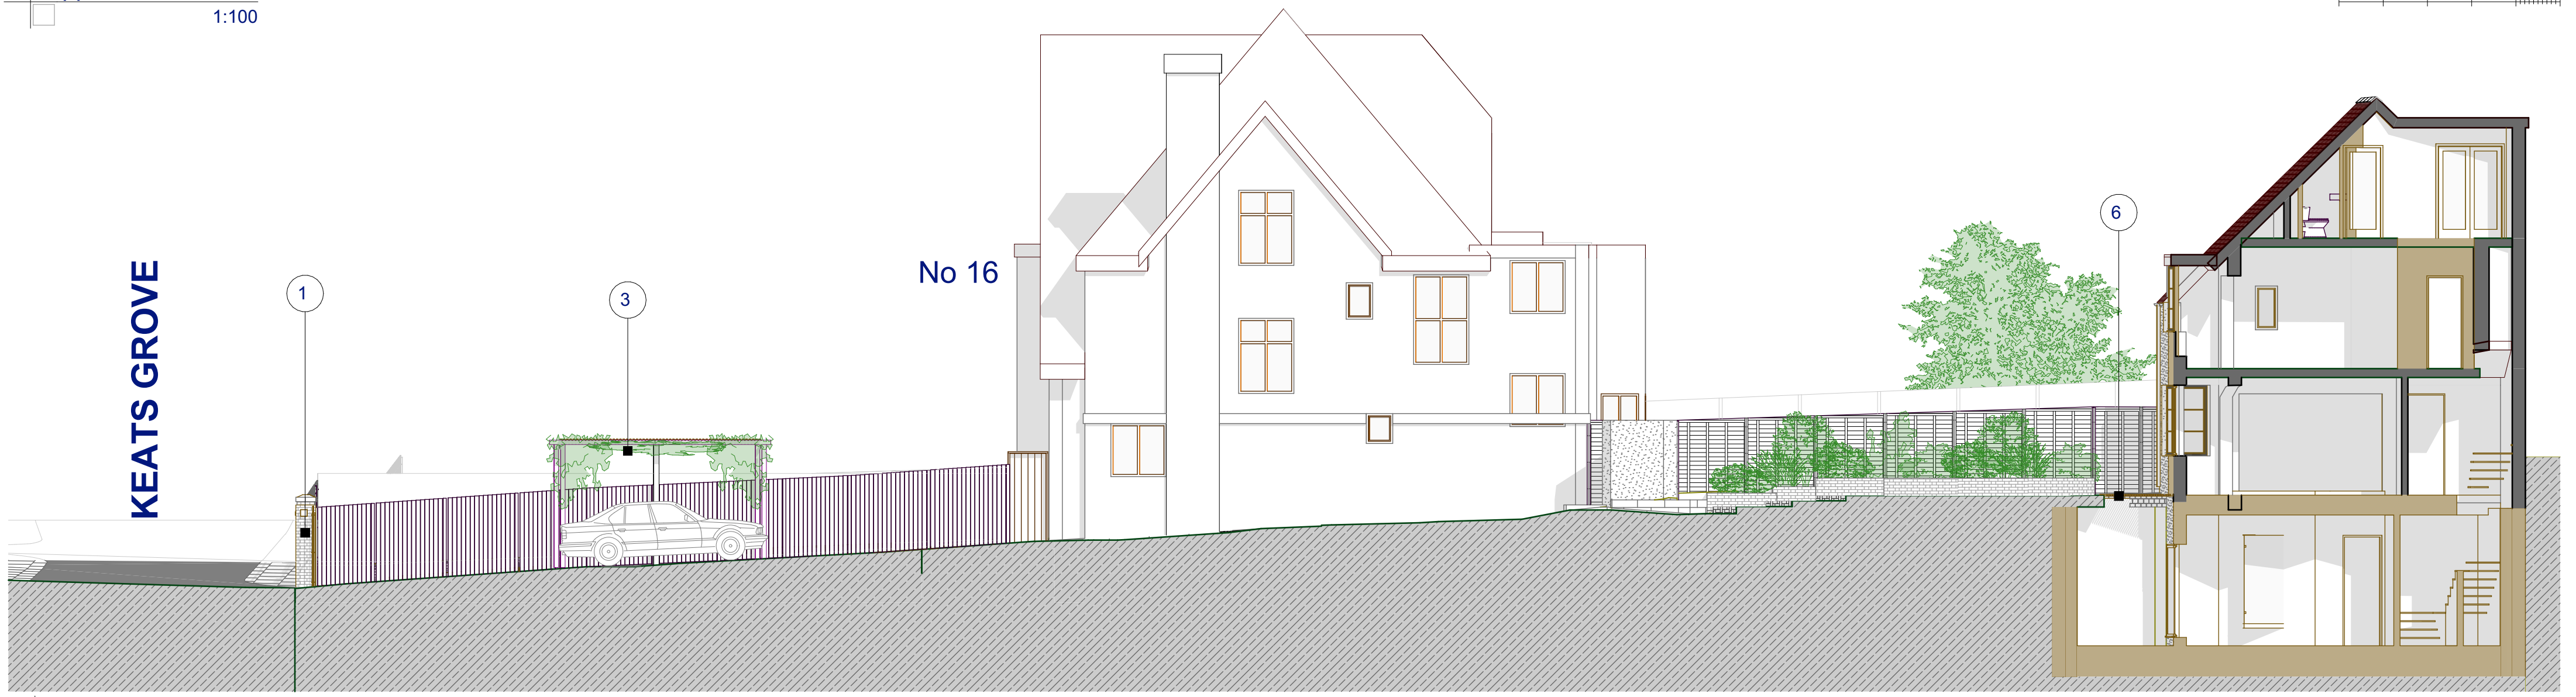

 Approach section R
1:100

Rev	Comment	Issued By	Issue Date

planning

KEATS GROVE