


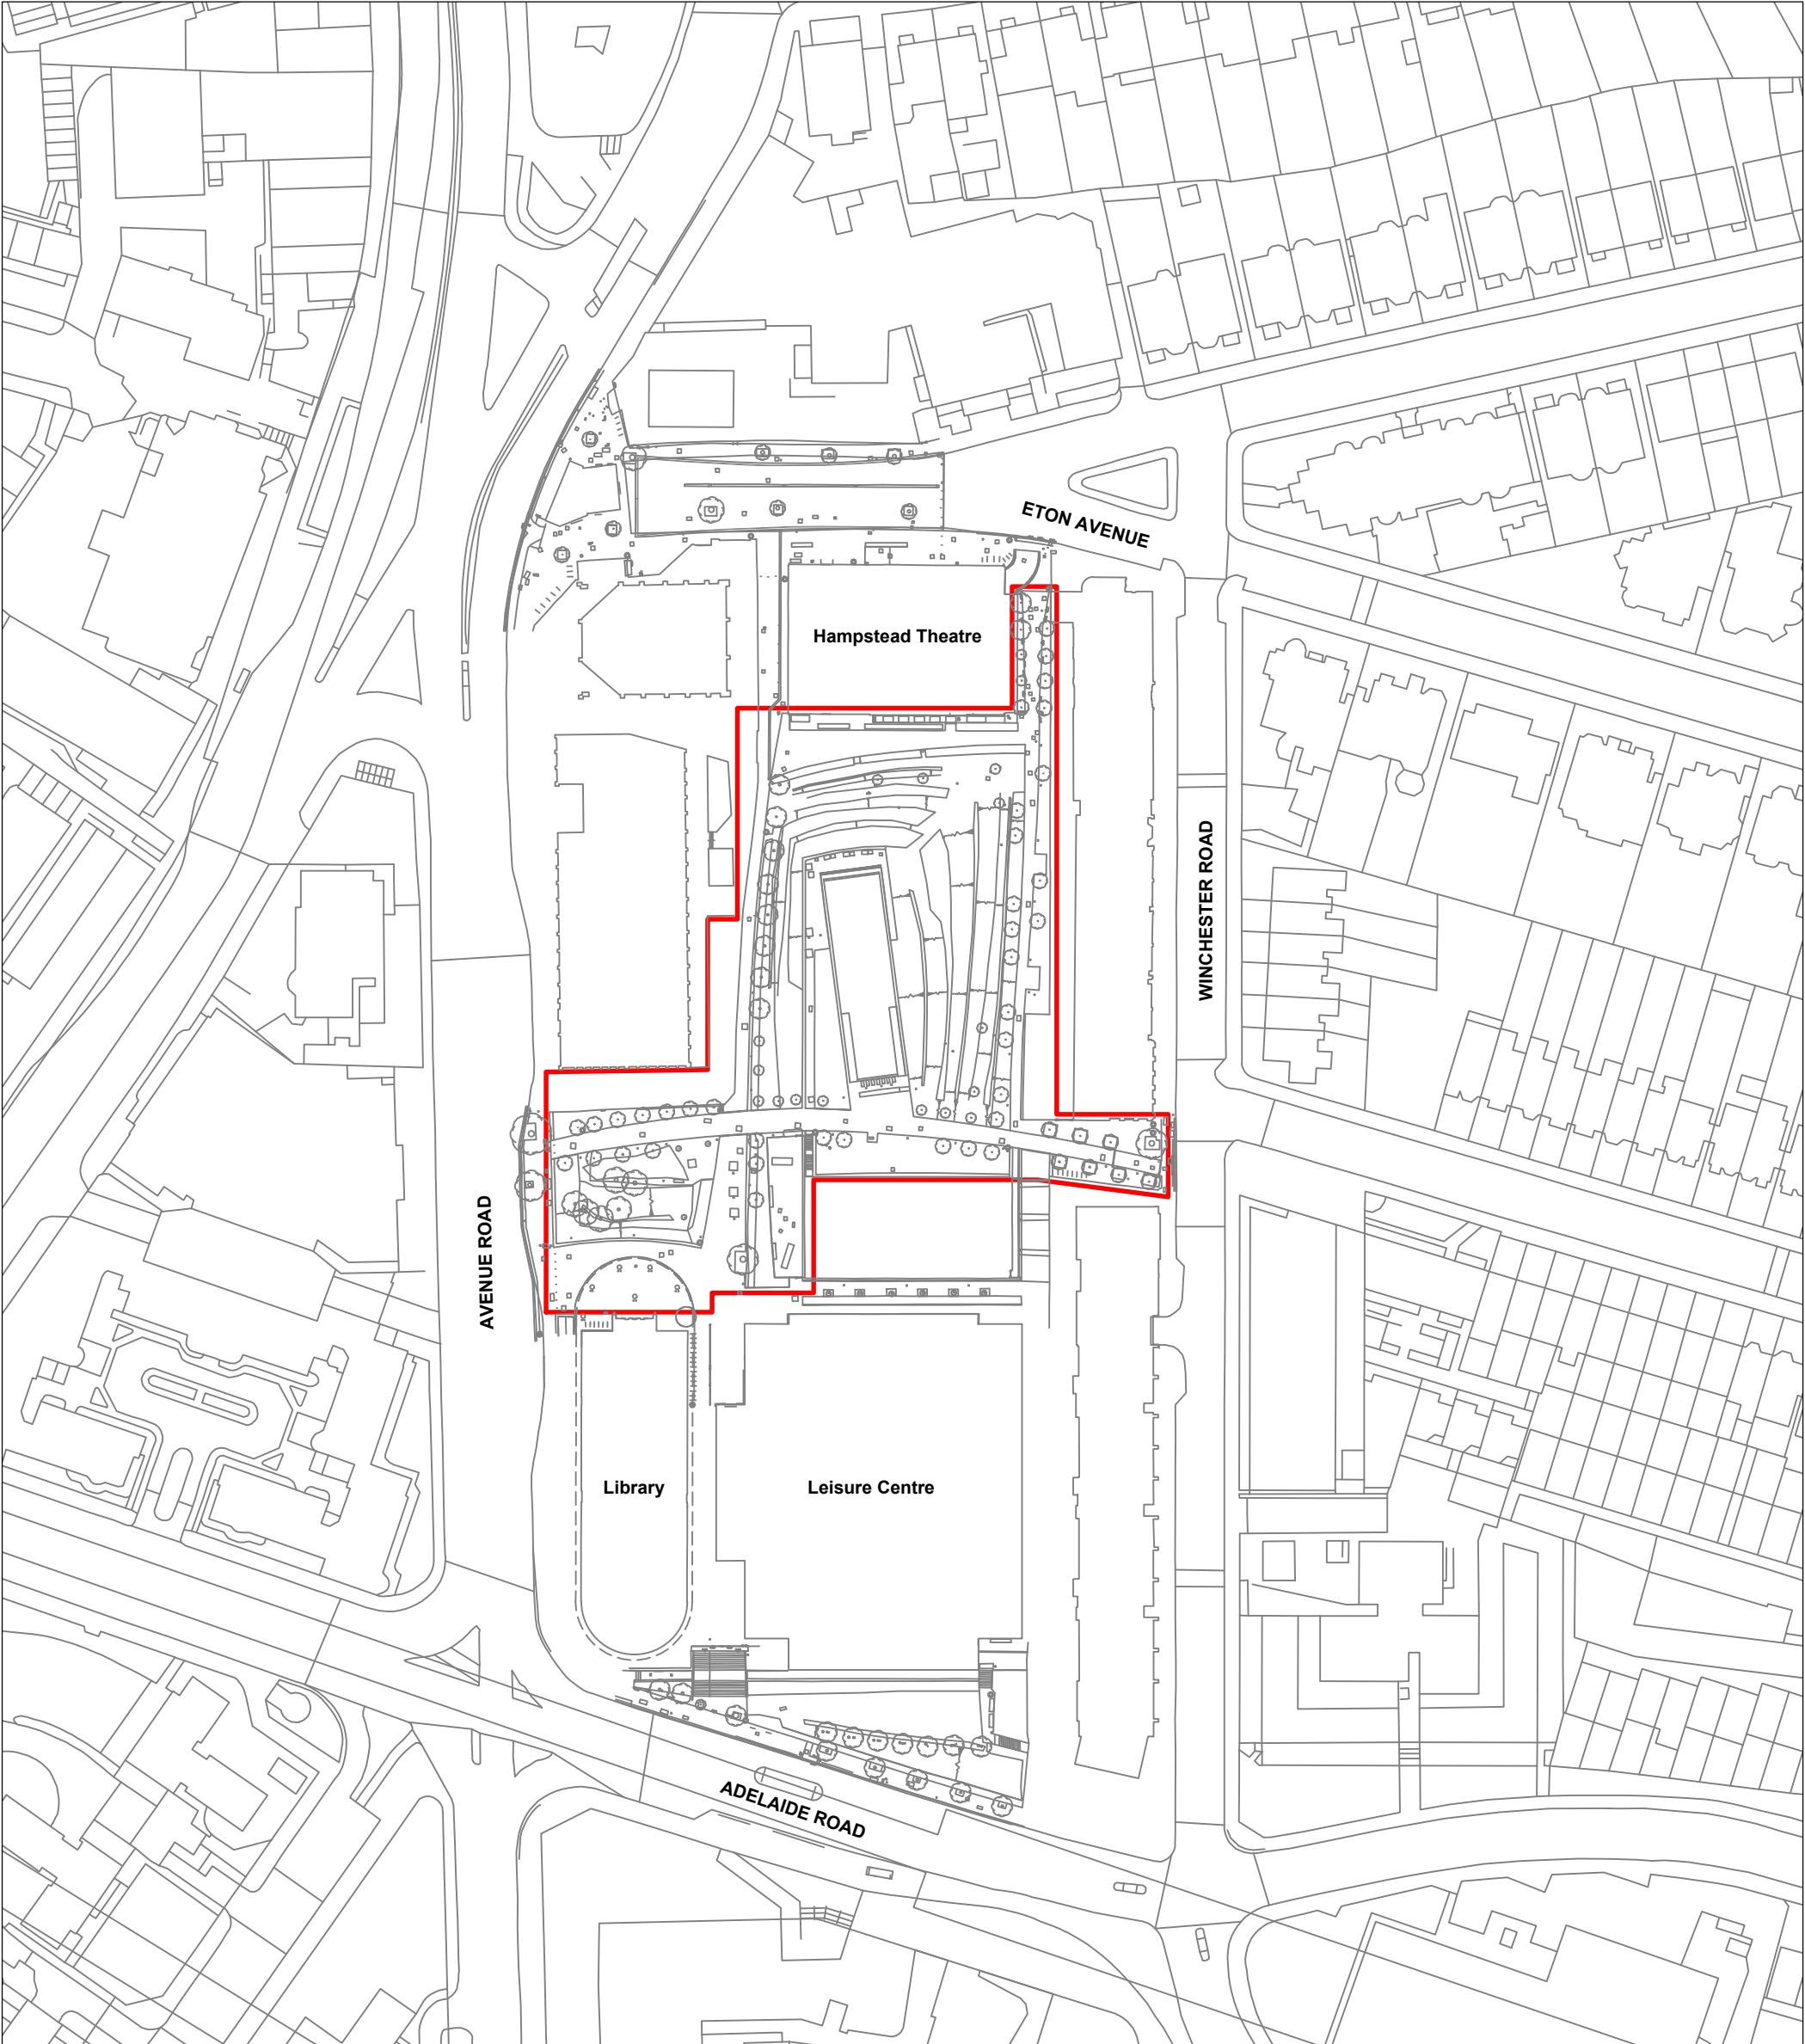

KEY

— Red line boundary

Notes
Do not scale from this drawing.
All dimensions are drawn in millimetres.
© Drawing & design copyright LUC.
Reproduction of this drawing in whole or in part is prohibited
without prior permission.

Scale 1:1250

0 10 20 30 40 50 60m



LUC

LUC London
250 Waterloo Road, London SE1 8RD
+44 (0)20 7383 5784
london@landuse.co.uk
www.landuse.co.uk

Project
Swiss Cottage Open Space

Client
London Borough of Camden

Scale @A1
1:1250

Status
Planning

Drawing Title
Location Plan

DRAFT

A	04.01.24	Draft	EM	AM
Iss	Date	Description	Drn	Chk

Job Nr	Drawing Nr	Issue
10991	LD-PLN-000	A