


Existing Location Plan
Scale: 1:1250

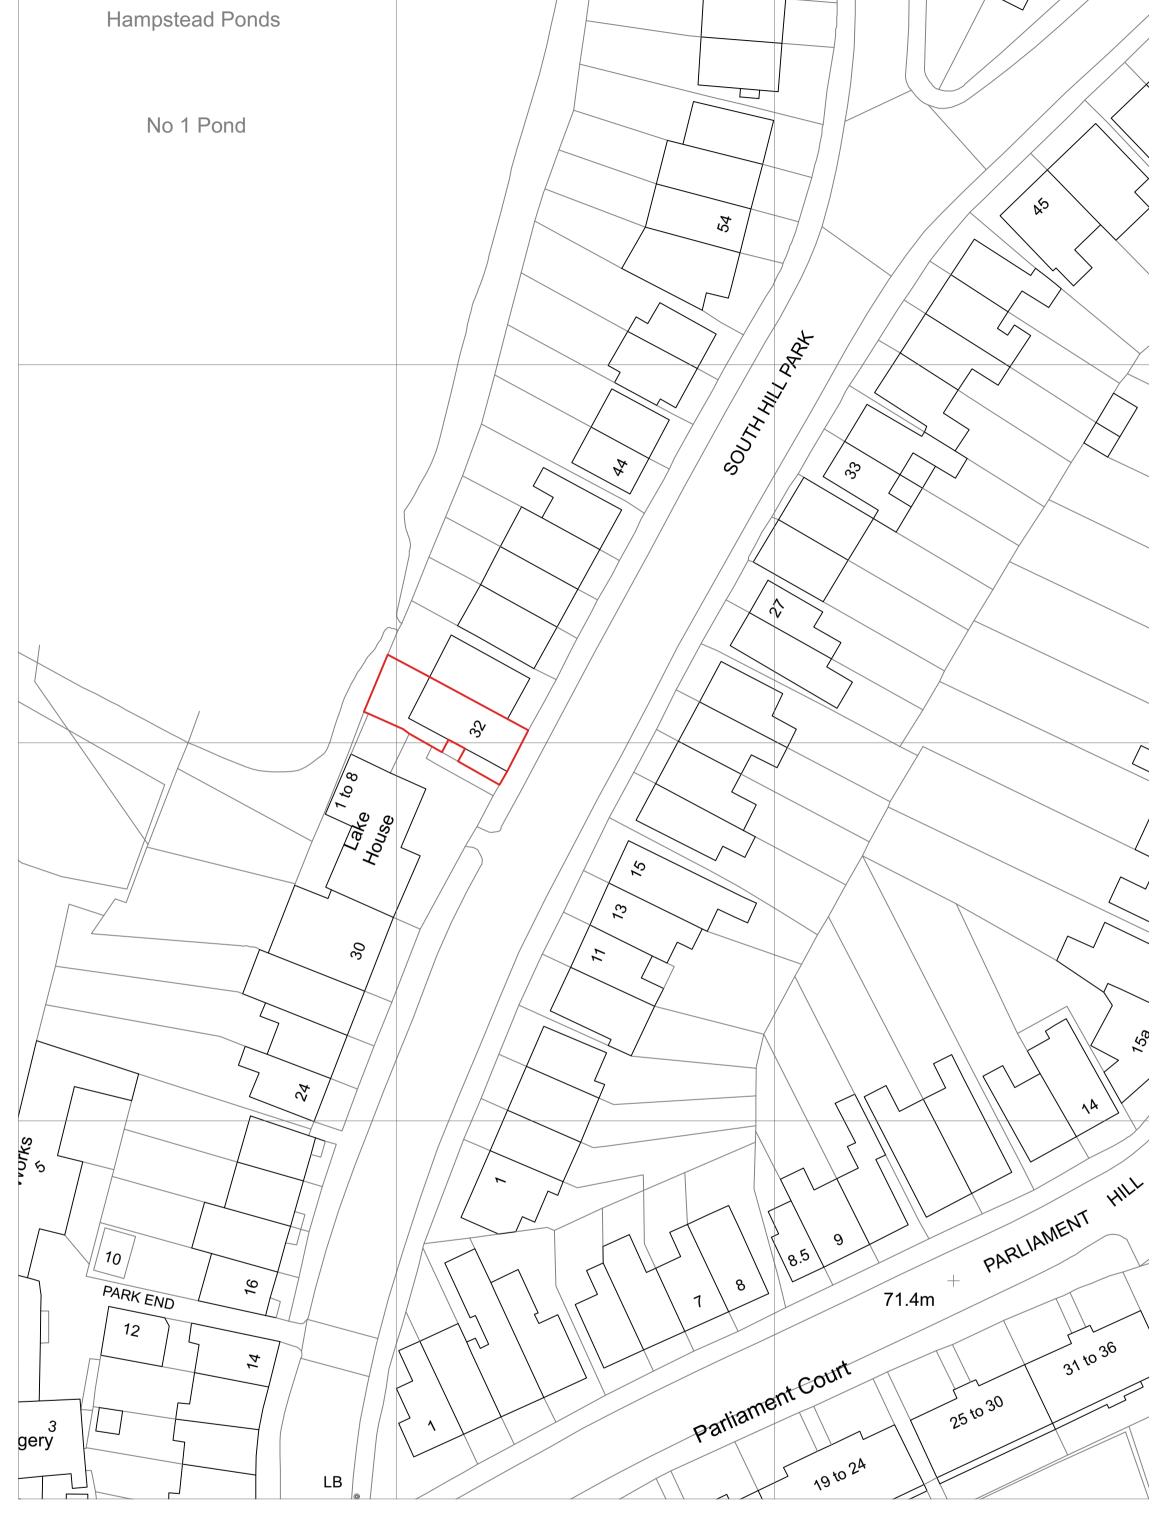

Existing Block Plan
Scale: 1:500

Project

Notes

32 South Hill Park

Client

Michael & Sarah Rothstein

Drawing Title

Existing Location And Block Plan

Scale 1.1250 &

Date Created 1.500 @ A3 18.11.23

Drawing Number

23008-001

Revision Date Revision

Drawn By MS

EB

Checked By

Do not scale from drawing, all dimensions to be checked on site. Report omissions and discrepancies to the architect immediately

House Of EM Architecture & Interiors

