



1 Proposed Section A-A  
Scale: 1:100

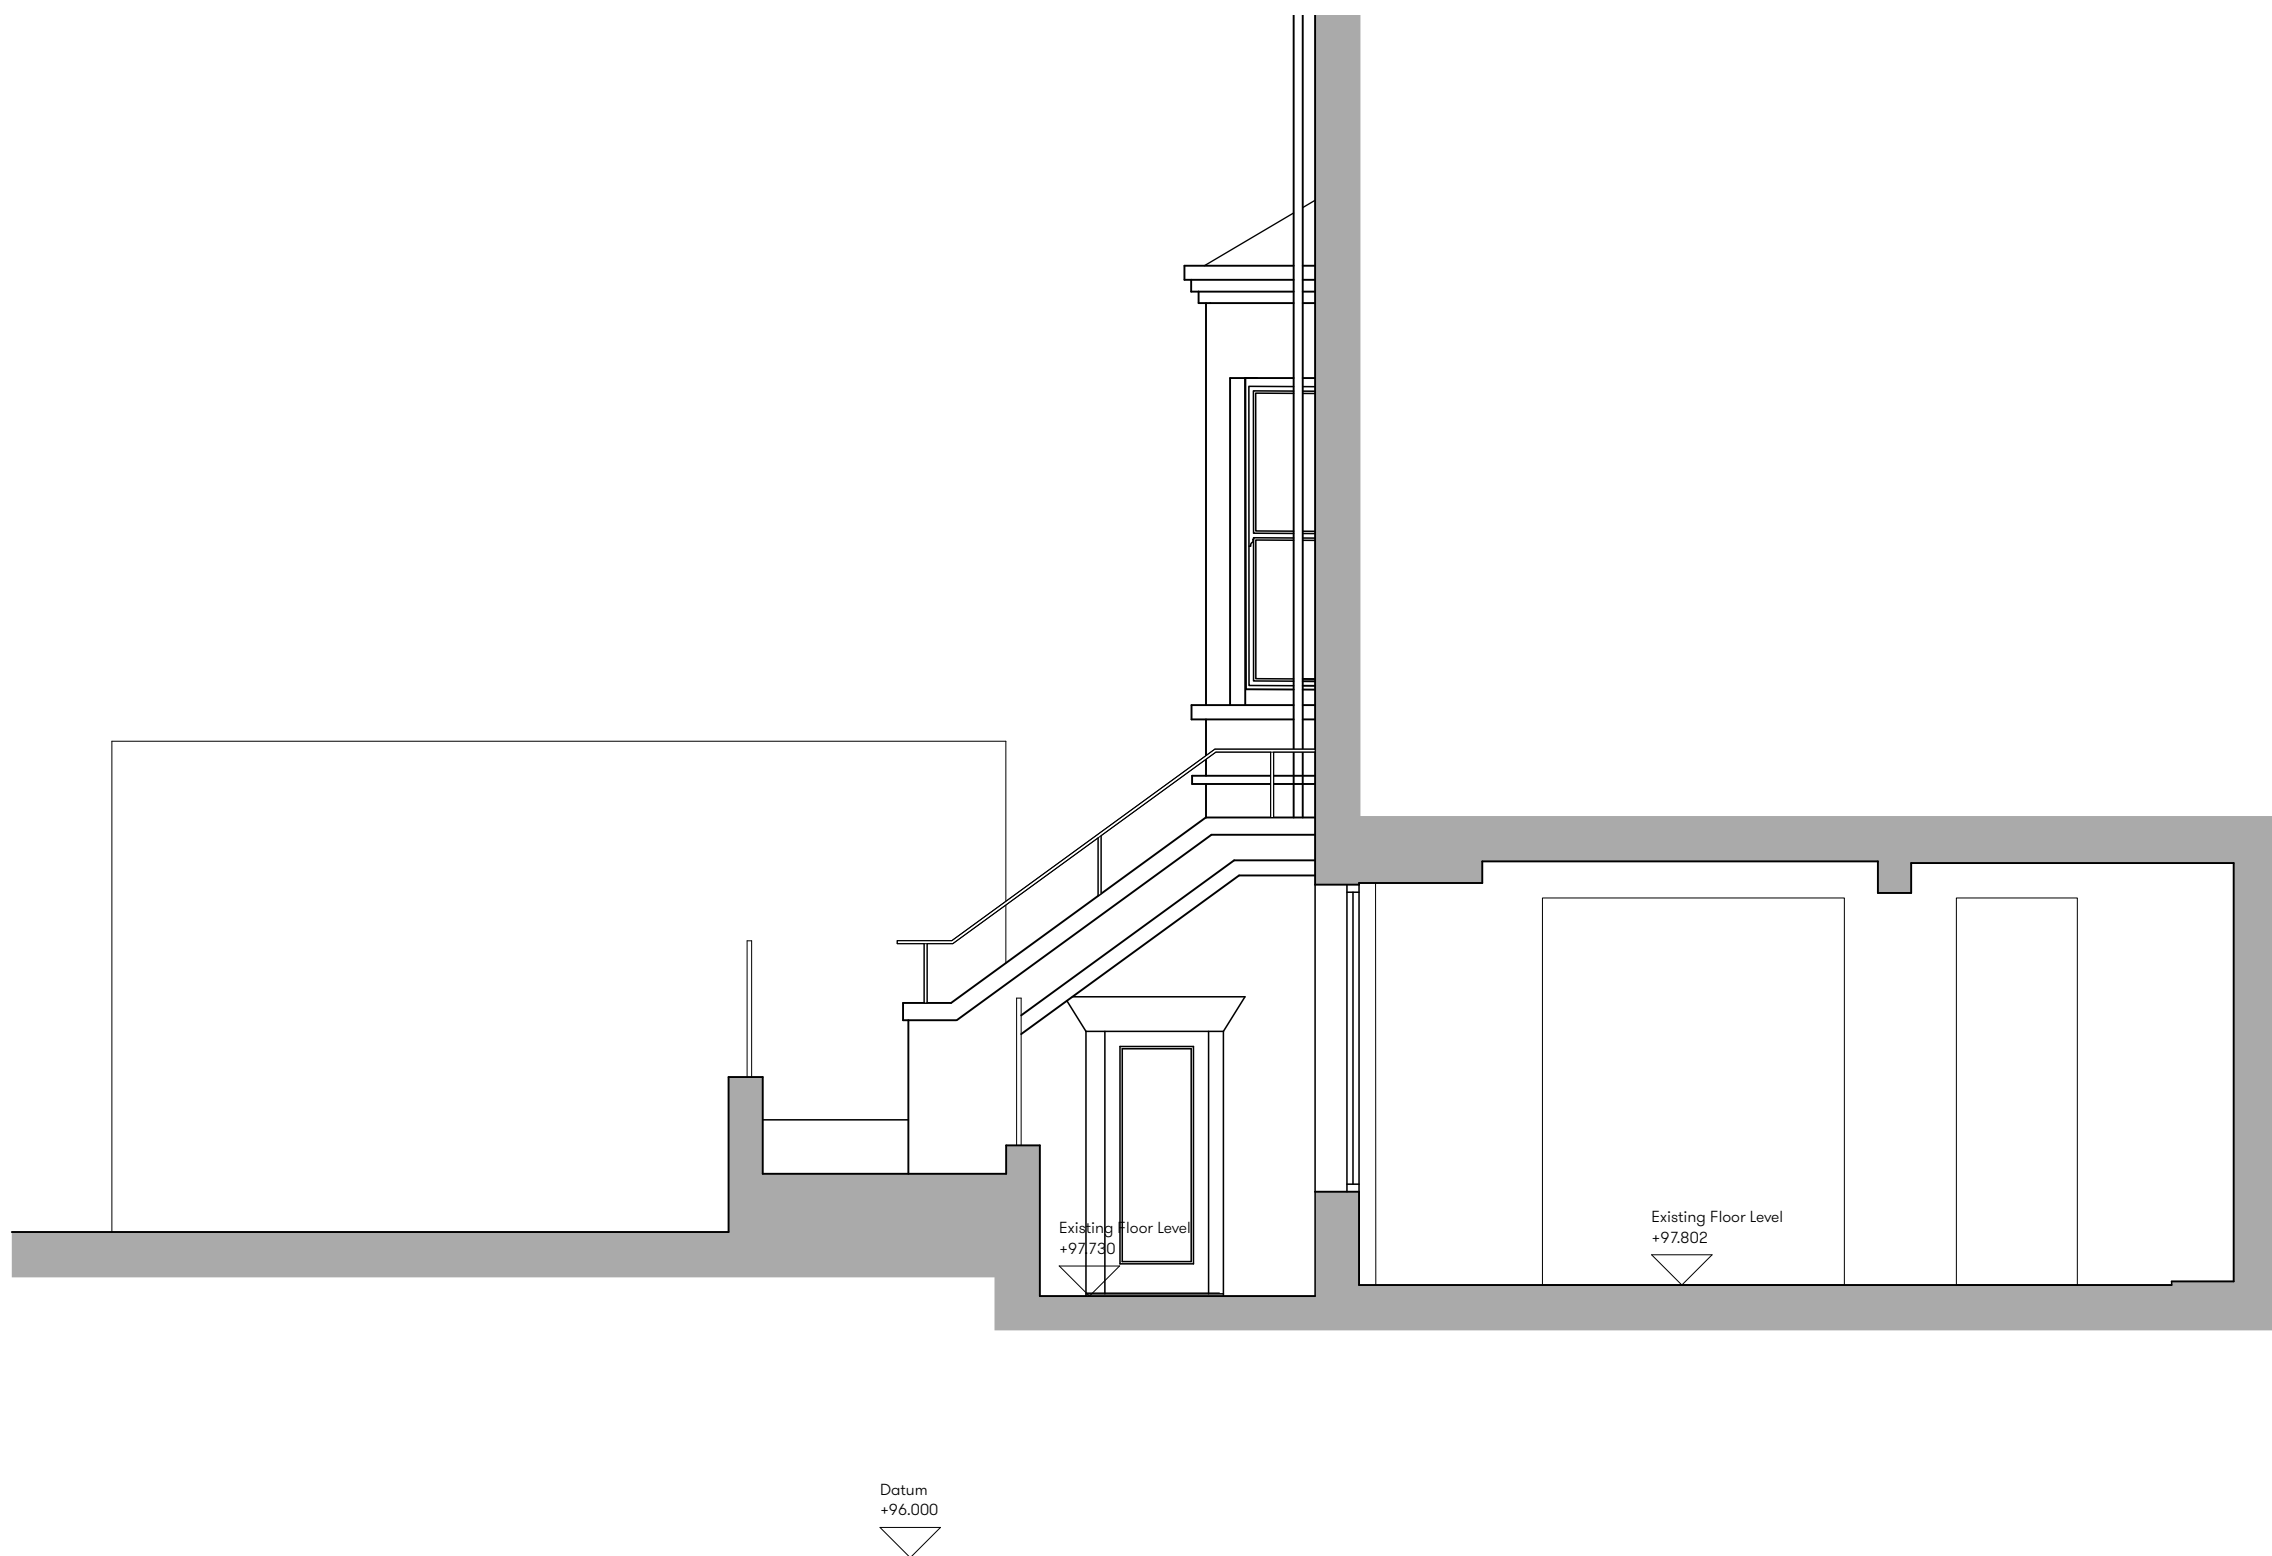

2 Proposed Section B-B  
Scale: 1:100

New brick (to match existing) side extension  
with sloped slate roof and flat lead roof with  
opening conservation style skylight to  
replace bay window  
Side hinged aluminium casement window


New side extension to be formed below level  
of walls forming entrance staircase to  
reduce visibility

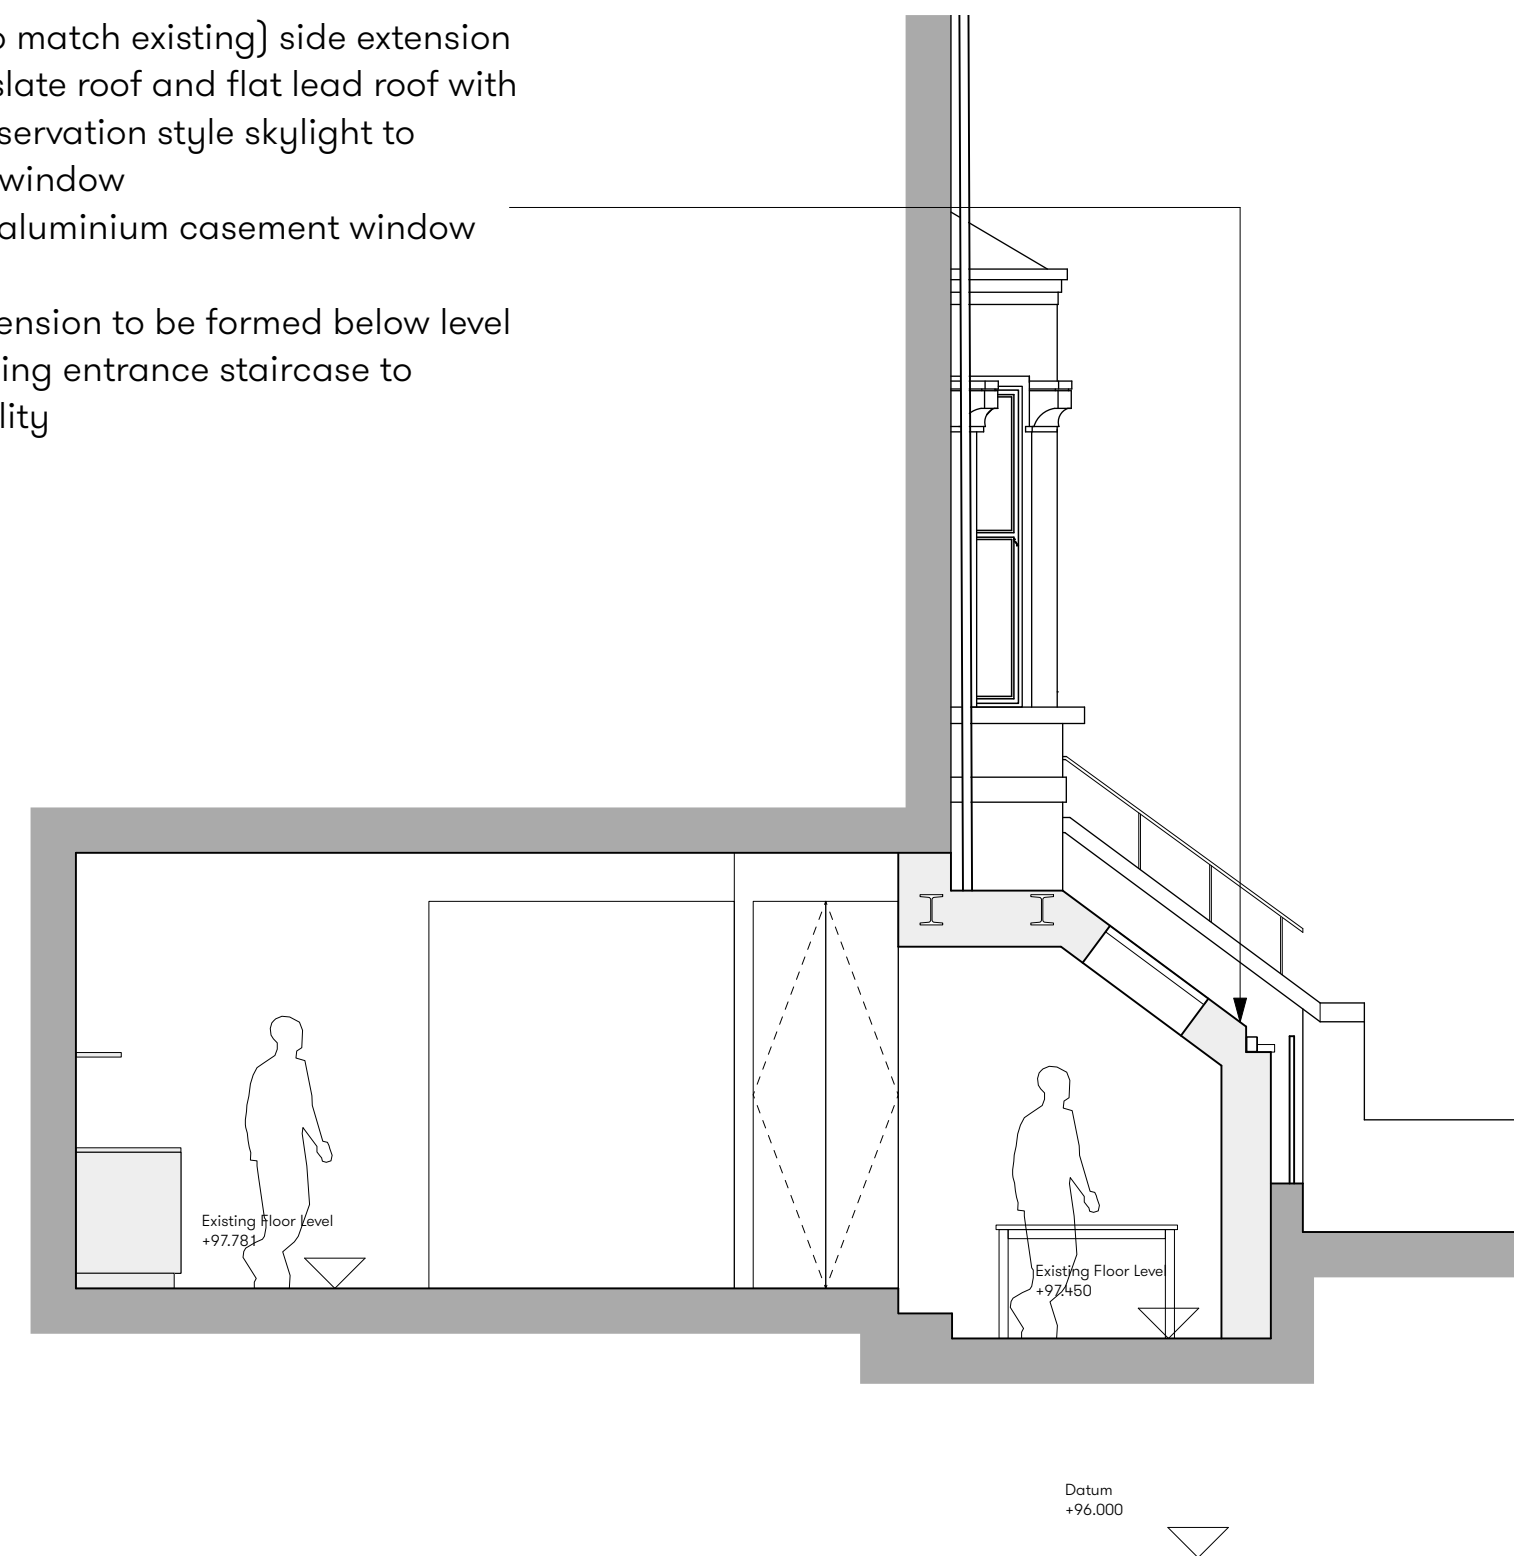

3 Proposed Section C-C  
Scale: 1:100



Notes

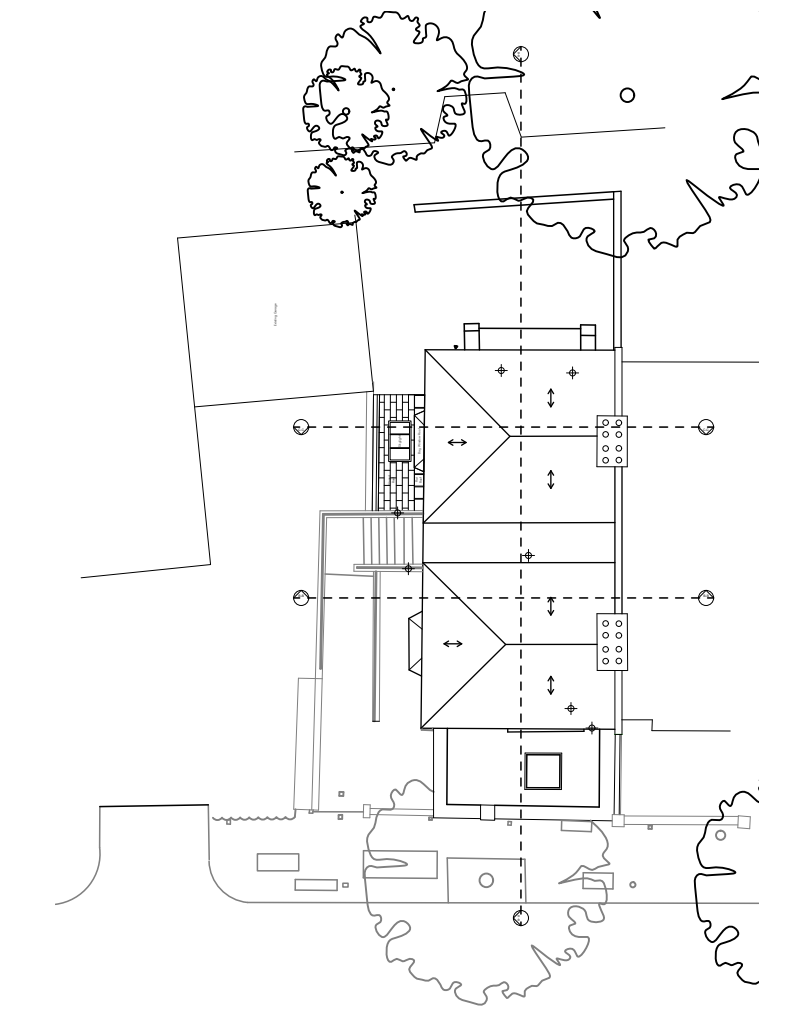

4 Key Plan  
Scale: 1:500

Project  
**32 South Hill Park**

Client  
**Michael & Sarah Rothstein**

Drawing Title  
**Proposed Sections A-A B-B & C-C**

Scale  
**1.100 @ A3**

Date Created  
**02.01.24**

Drawing Number  
**23008-781**

Revision  
**-**

Revision Date  
**-**

Drawn By  
**MS**

Checked By  
**EB**

Do not scale from drawing, all dimensions to be  
checked on site. Report omissions and  
discrepancies to the architect immediately

**House Of EM**  
Architecture & Interiors