





Existing View



Proposed View

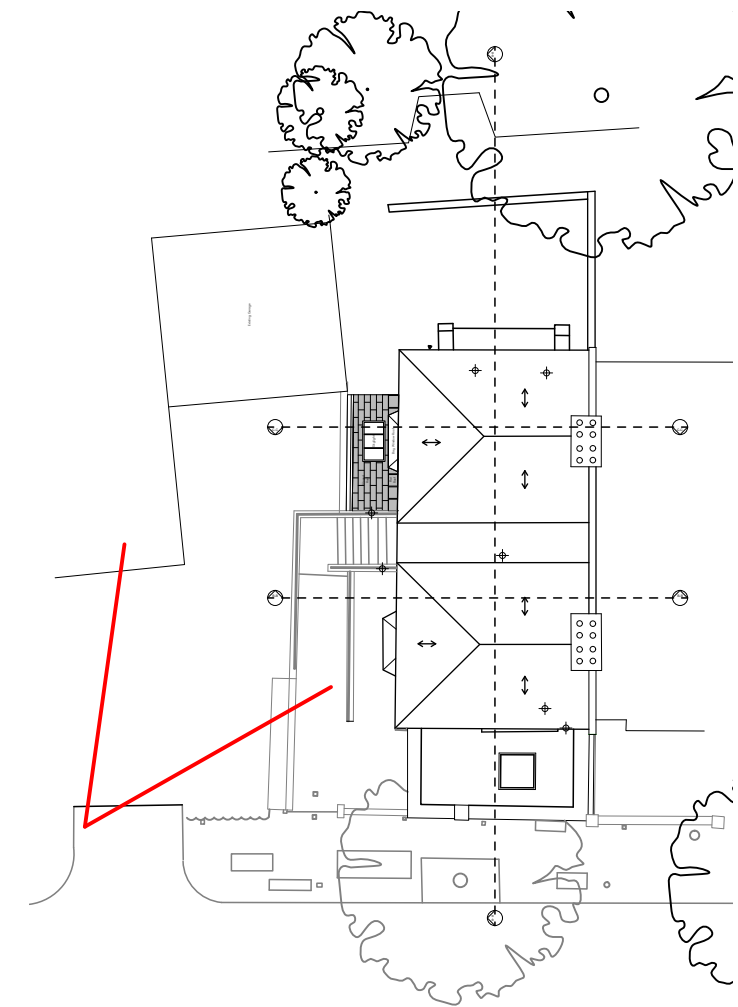

2 Key Plan  
Scale: 1:500

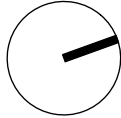

Project  
**32 South Hill Park**

Client  
**Michael & Sarah Rothstein**

Drawing Title  
**Existing & Proposed Photomontage**

Scale	Date Created
<b>1.100 @ A3</b>	<b>02.01.24</b>

Drawing Number
<b>23008-791</b>

Revision	Revision Date
-	-

Drawn By	Checked By
<b>MS</b>	<b>EB</b>

Do not scale from drawing, all dimensions to be checked on site. Report omissions and discrepancies to the architect immediately

**House Of EM**  
Architecture & Interiors