


1 Location Plan  
Scale: 1:500

0 25 50 M

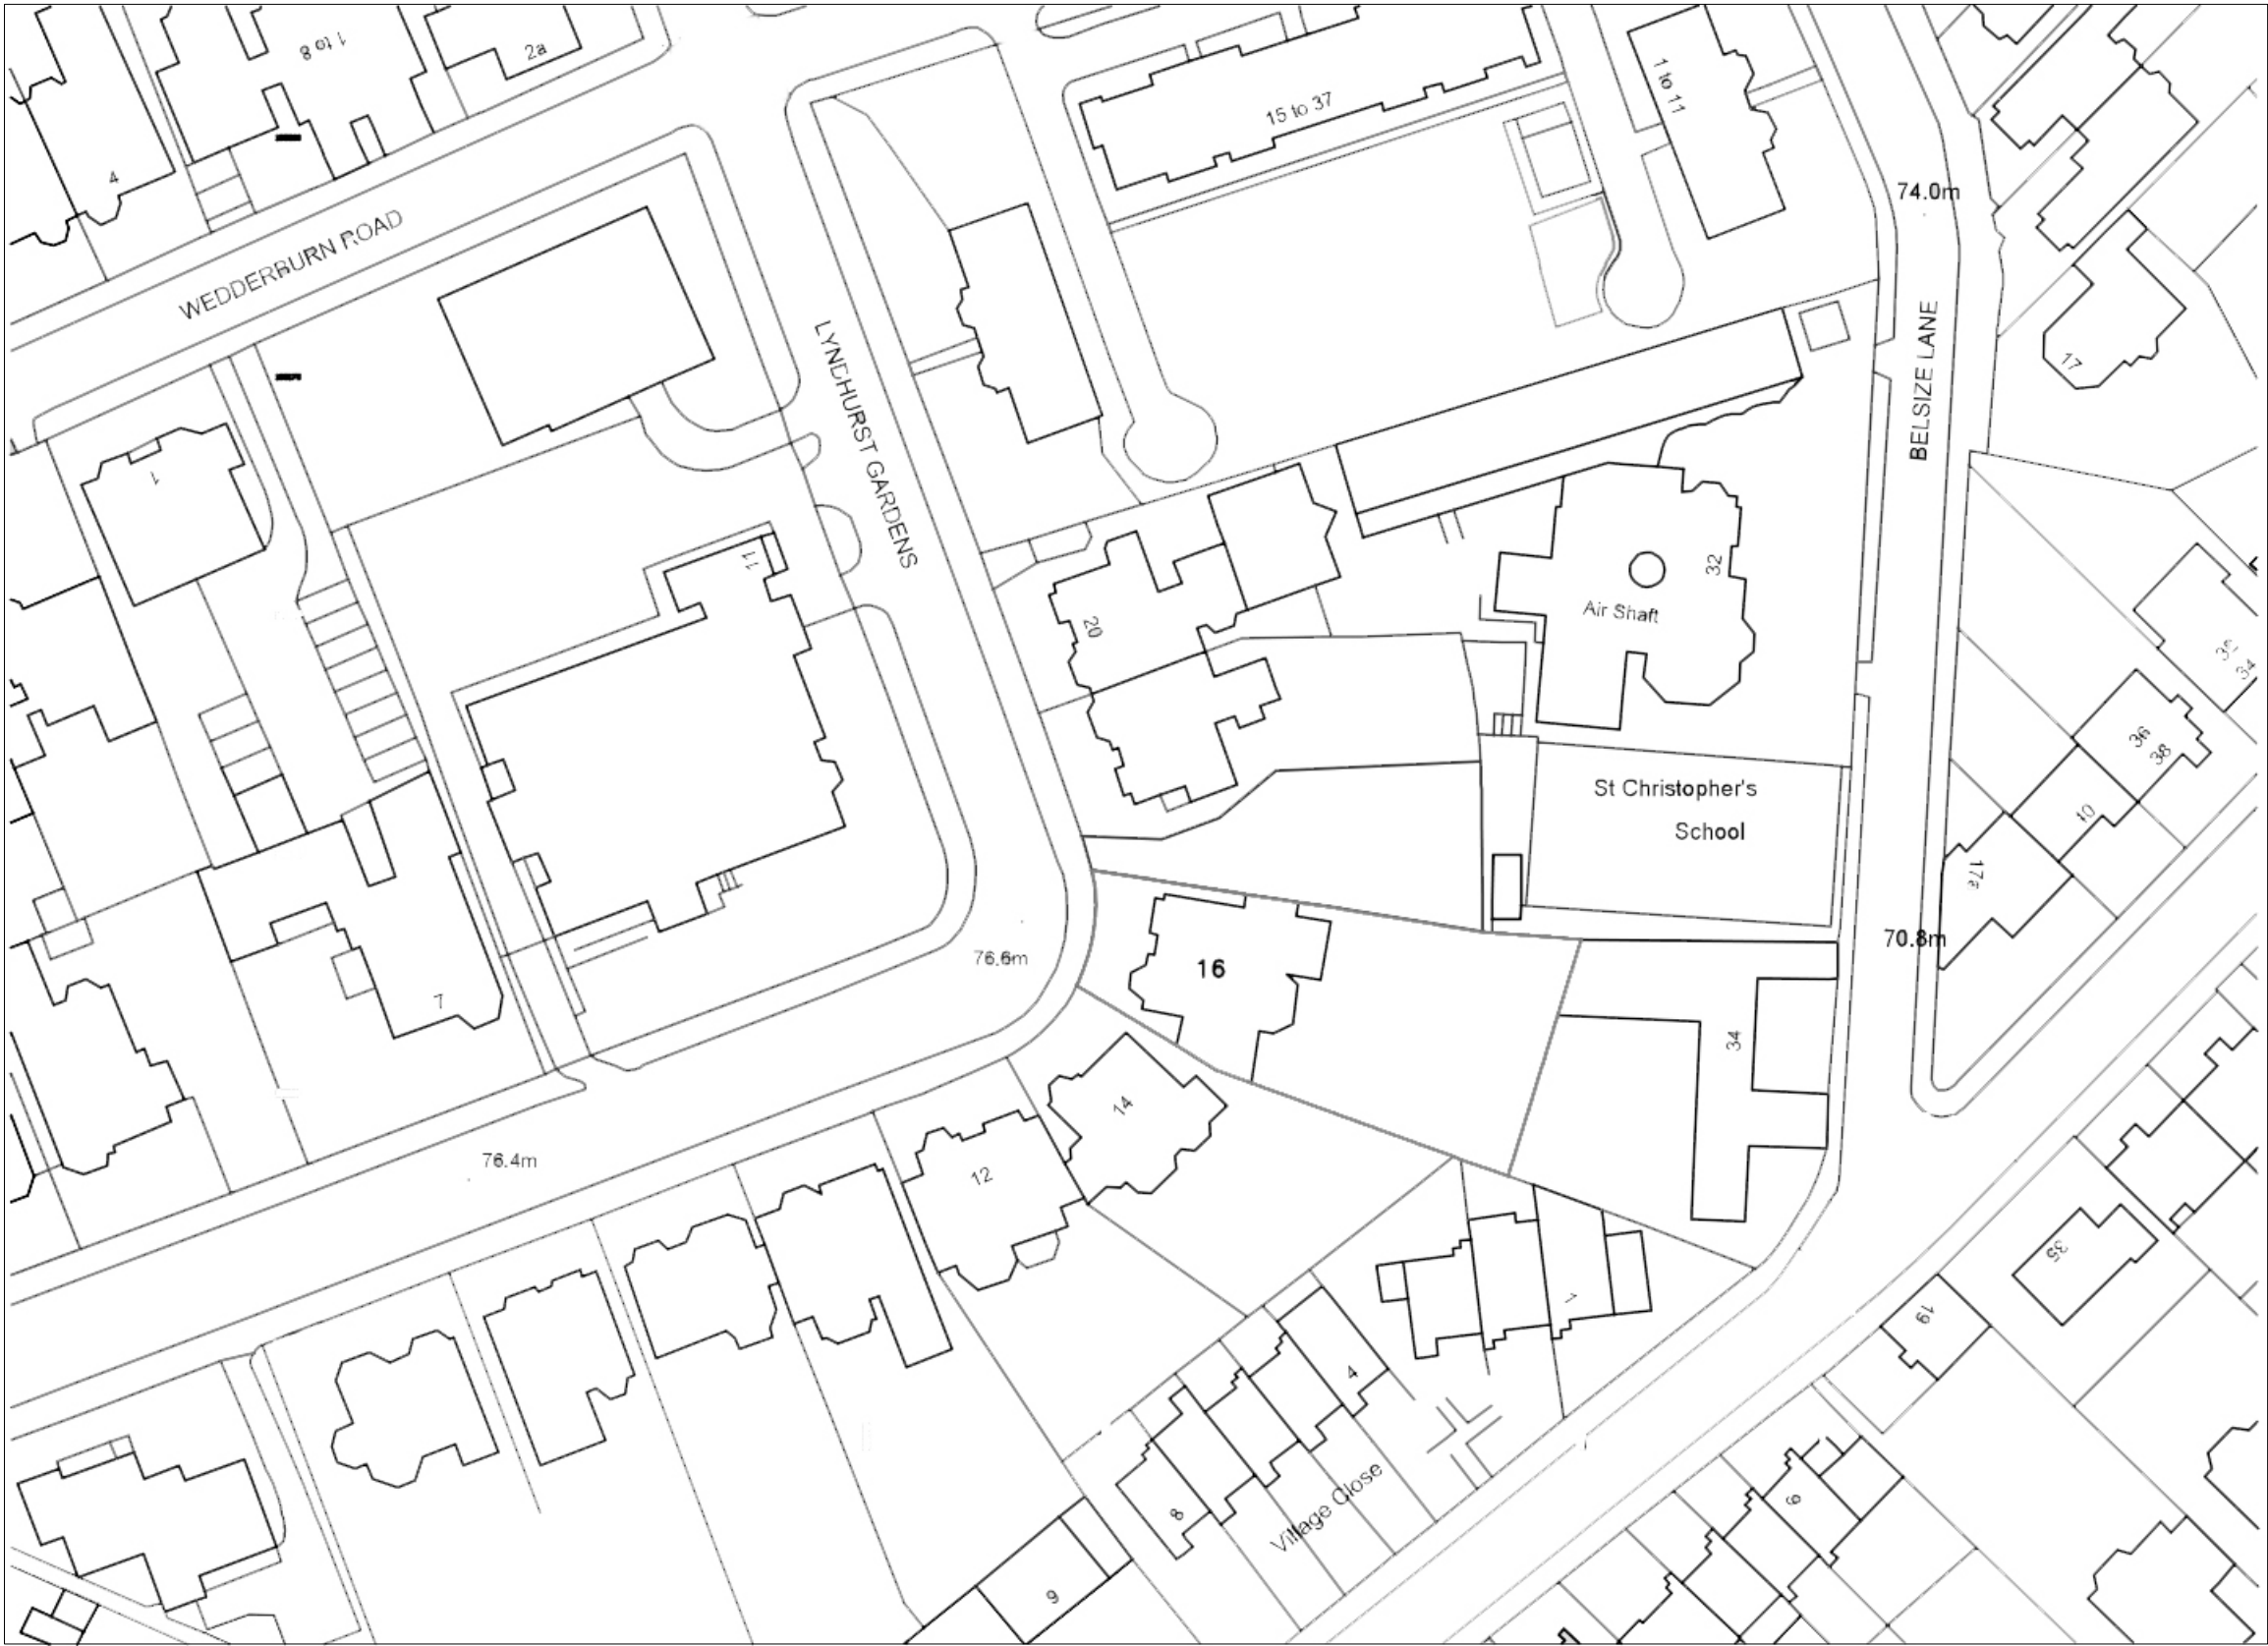

2 Block Plan  
Scale: 1:1250

0 50 100 M

Project  
**Flat 3 16 Lyndhurst Gardens**

Client  
**Alex Panayides**

Drawing Title  
**Location And Block Plan**

Scale **1.1250 & 1.500 @ A3** Date Created **22.01.24**

Drawing Number  
**23022-001**

Revision  
-

Revision Date  
-

Drawn By  
**MS**

Checked By  
**EB**

Do not scale from drawing, all dimensions to be checked on site. Report omissions and discrepancies to the architect immediately

**House Of EM**  
Architecture & Interiors