




HOMES DESIGN

40 WISE LANE
MILL HILL
LONDON NW7 2RE
MOB: 07946 872537

www.homesdesignltd.co.uk

title	PROPOSED LEFT SIDE ELEVATION	
project	Flats C & B - 15 ADAMSON ROAD LONDON NW3 3HU	
drawing no	HD1419/1009	
drawn by	R. L	contract no. HD1419
scale	1:100 @ A3	date 12/2023

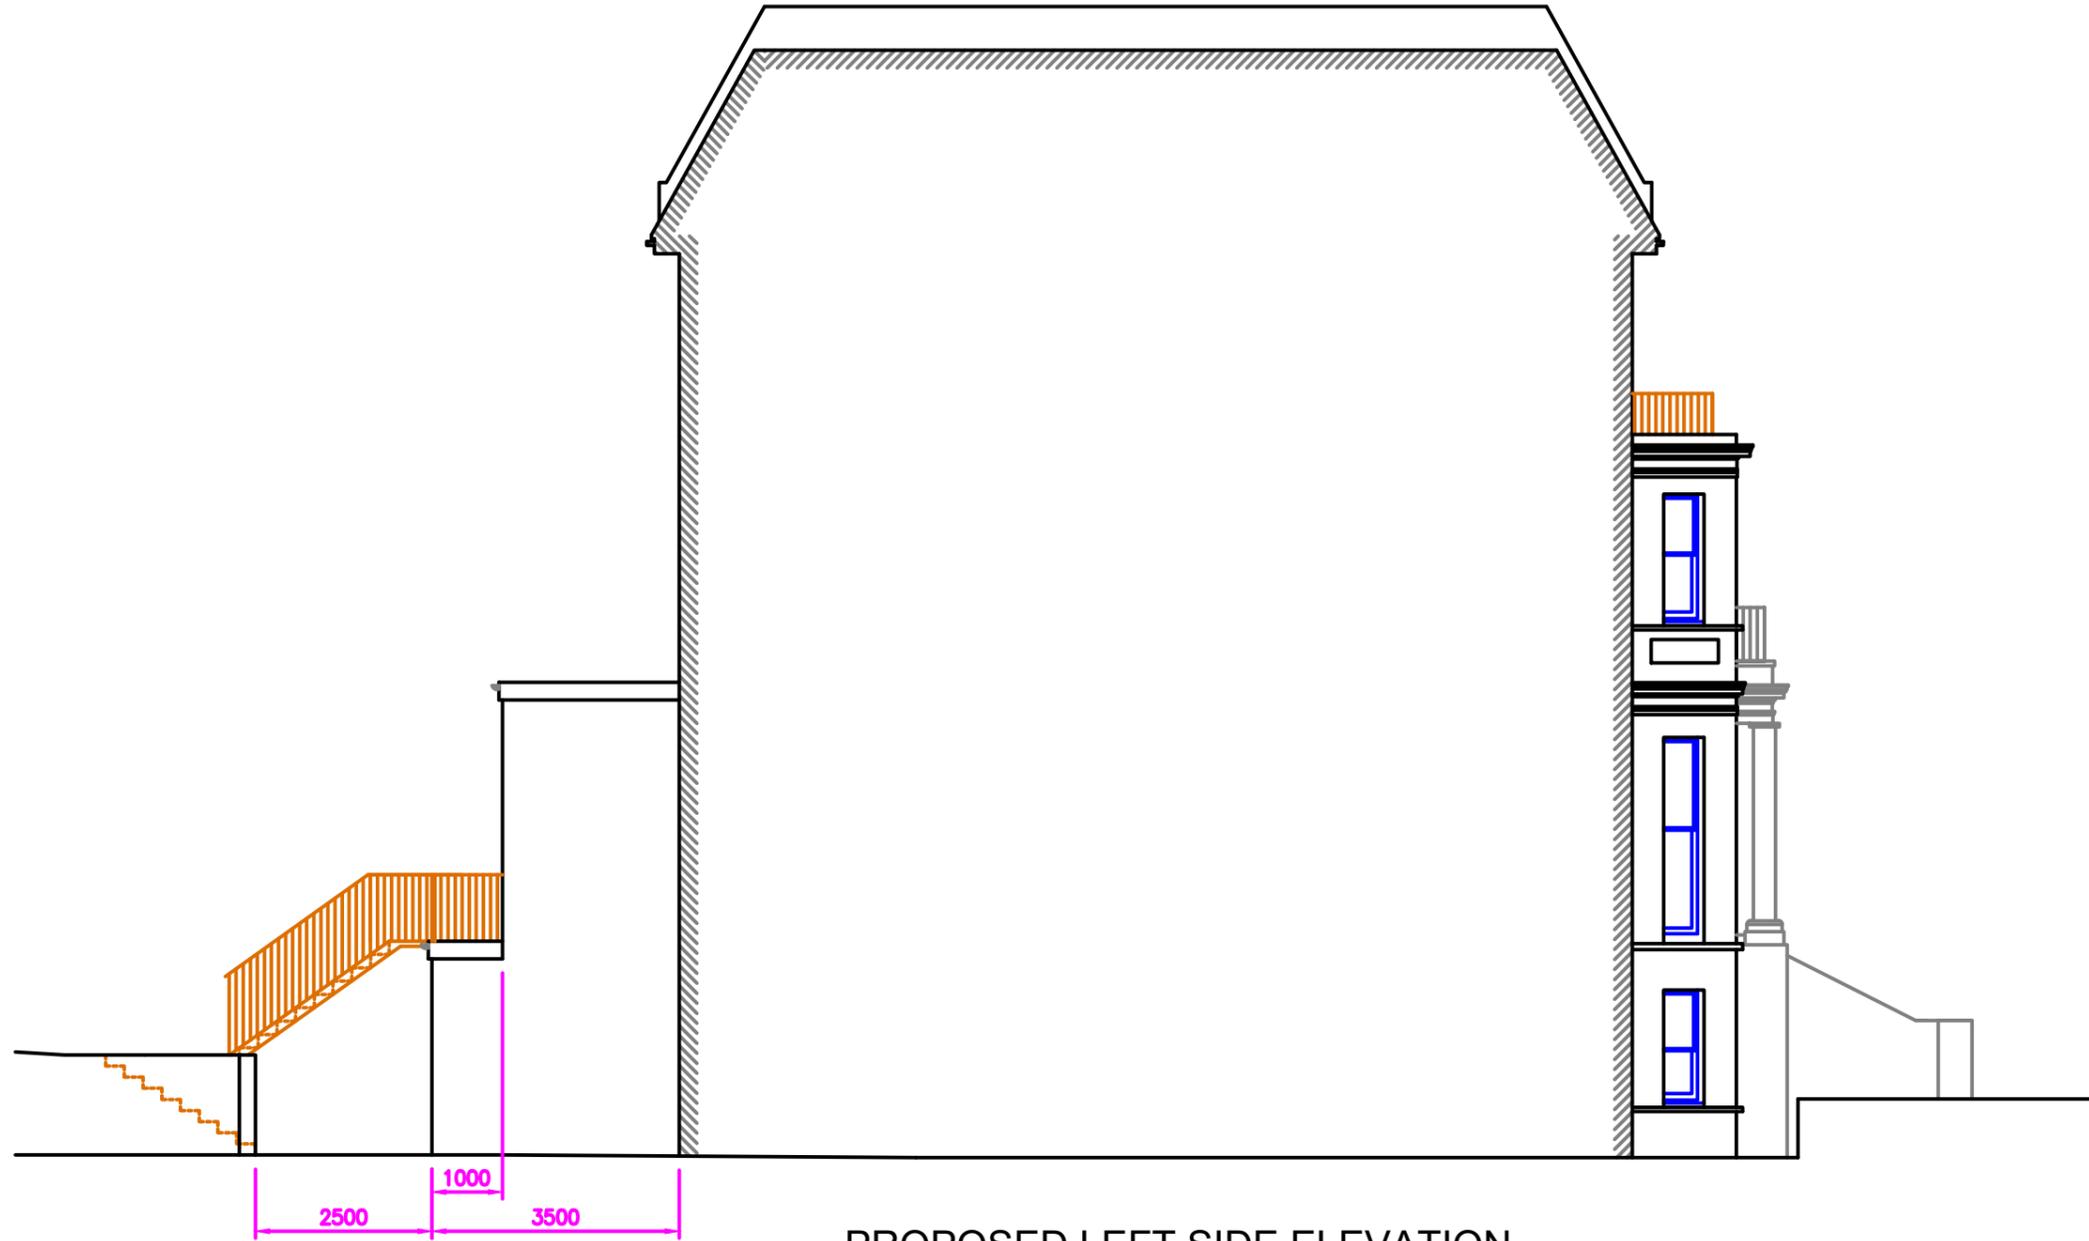

PROPOSED LEFT SIDE ELEVATION

SCALE

