


1 L08 Block A Terrace - Section A
1:20

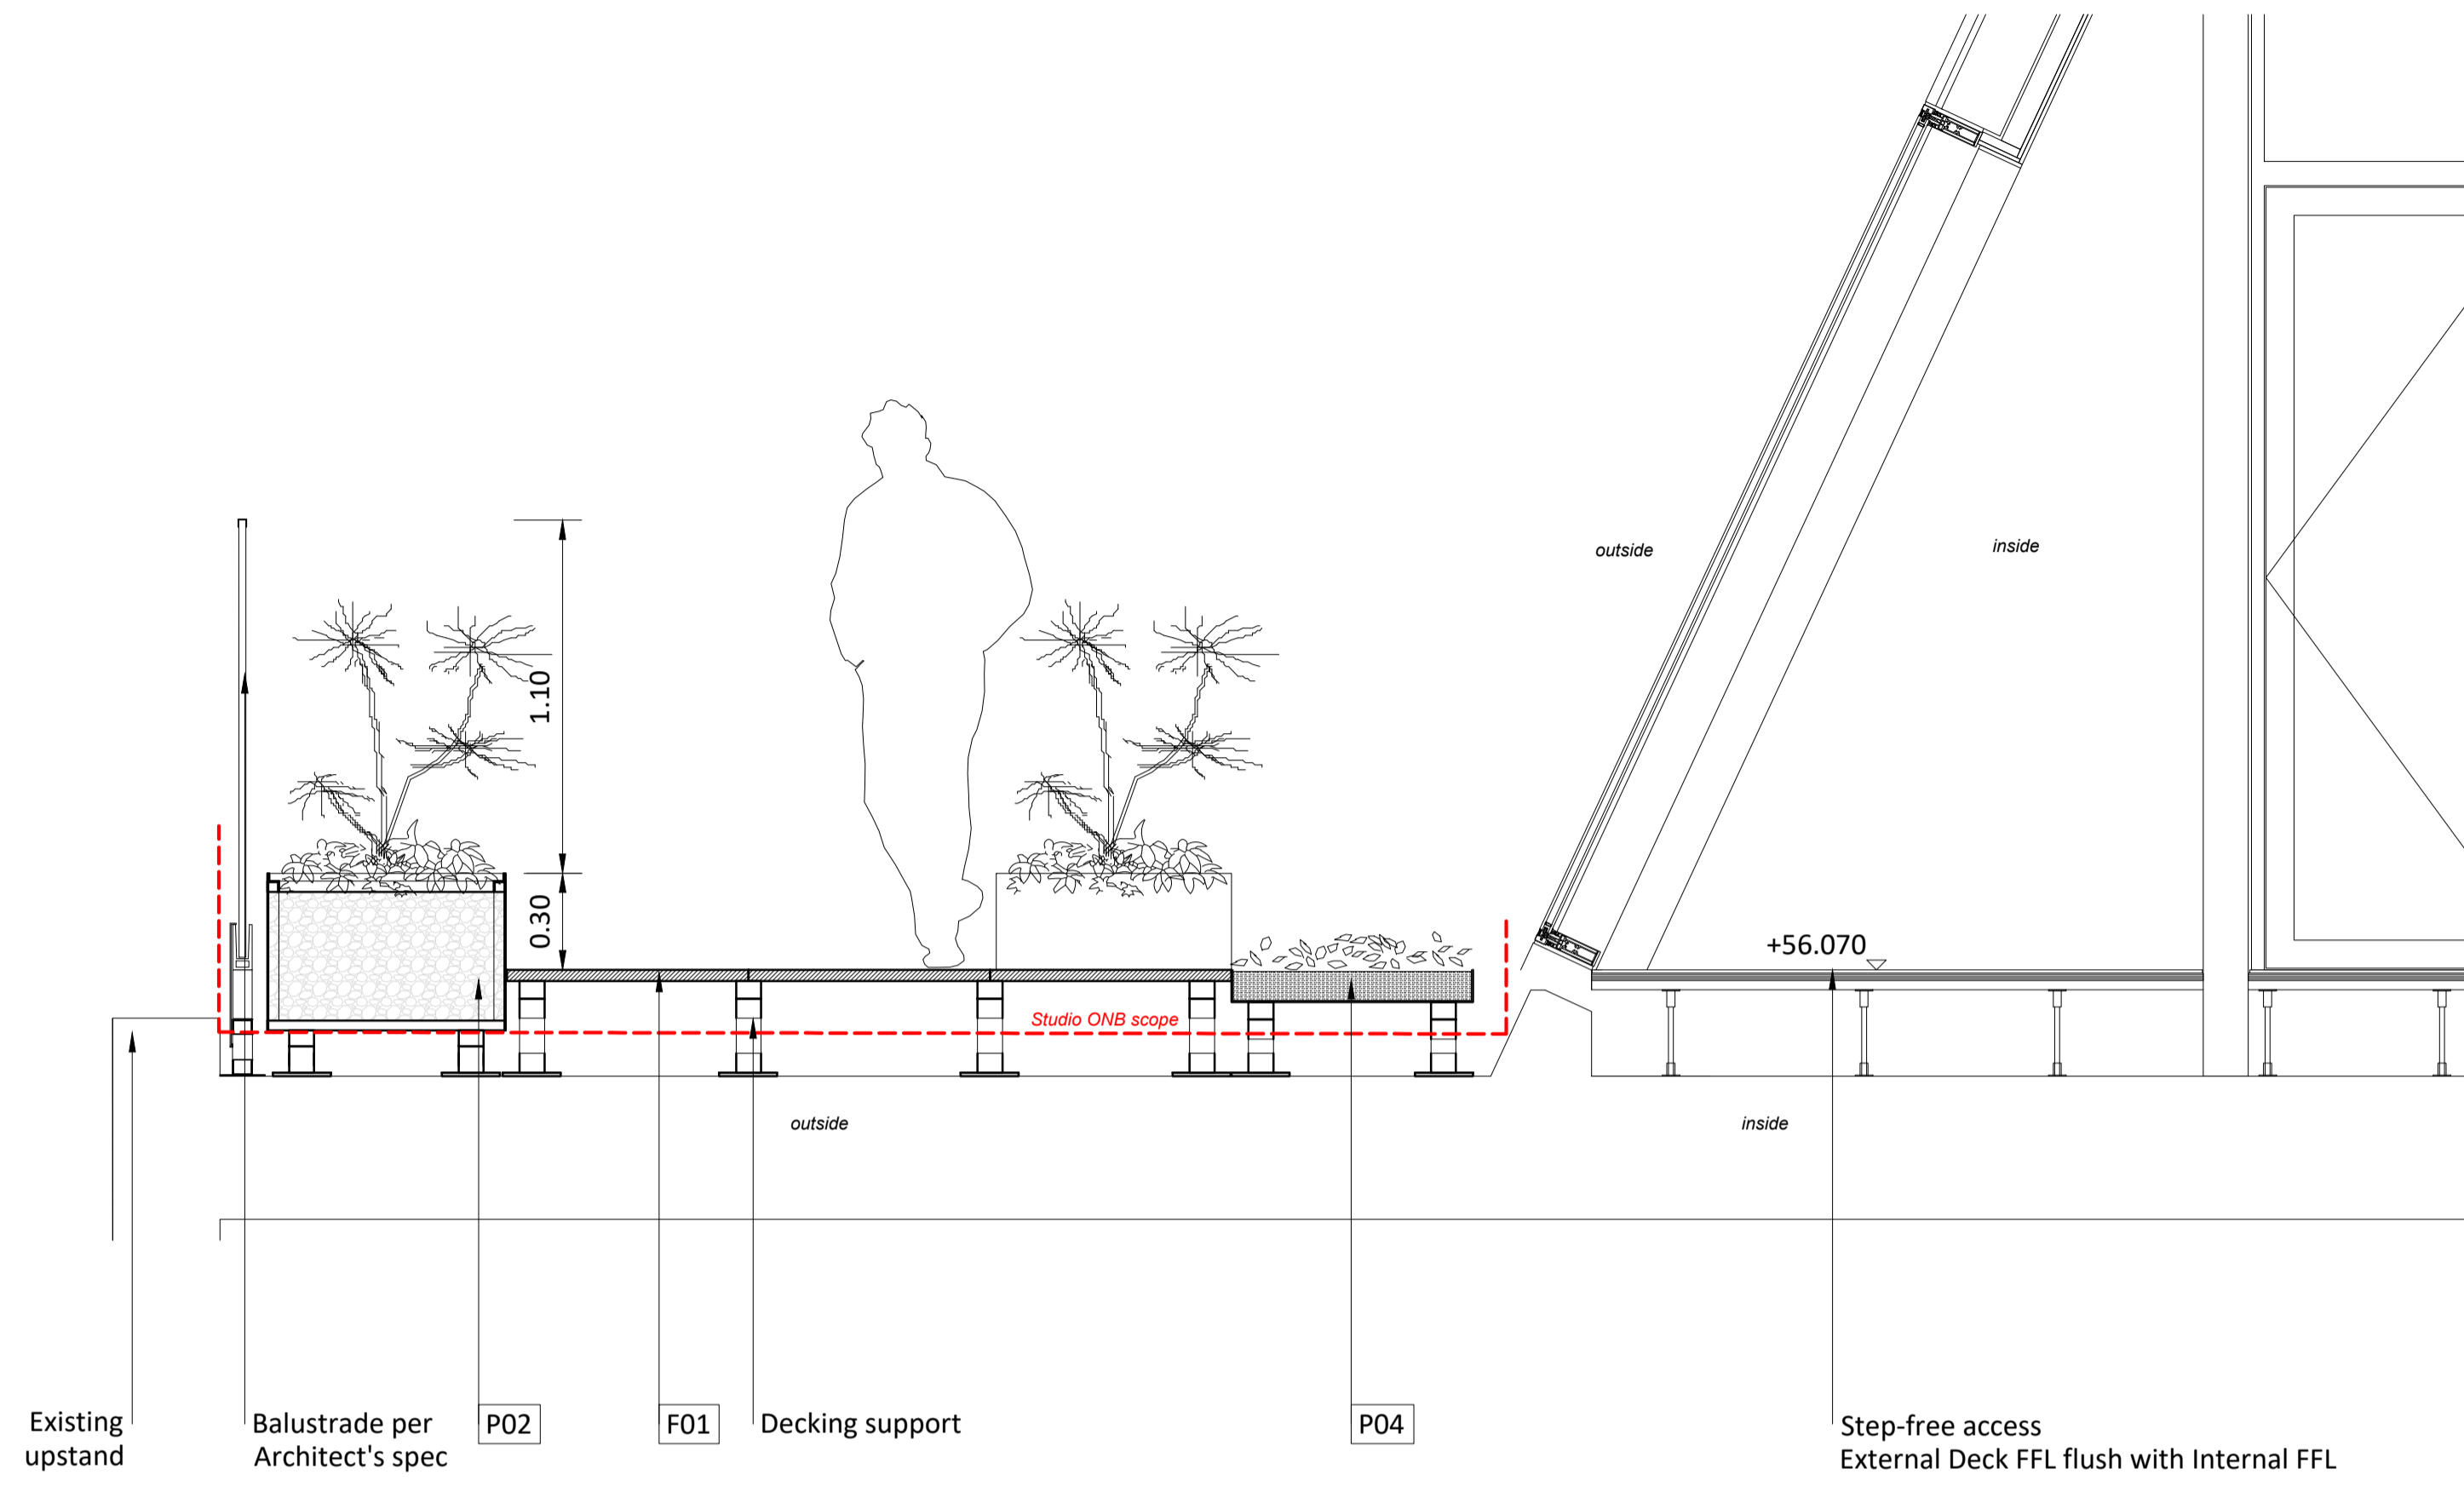

KEY

- F01 DECK PAVING on pedestals
- P01 PLANTER L top 450mm above FFL, 450mm soil
- P02 PLANTER M1 top 300mm above FFL, 450mm soil
- P03 PLANTER M2 top 300mm above FFL, 300mm soil
- P04 PLANTER S top flush with FFL, 100mm soil
- P05 POTTED PLANTING height varies, soil
- TP TRAY with gravel GR and potted planting P05 top flush with FFL, 150mm deep
- GR GRAVEL
- Studio ONB scope of work

00 05.02.24 VL BS For Planning

Rev: Date: Dn: Chk: Description:

Job Title:
Maple House Terraces

Status:
Planning

Drawing Title:
L08 Typical Terrace Section

Job No.: 078 Client: Lazari Investments Ltd
 Scale: 1:20 Drawing No.: 078-202 Revision: 00
 Sheet Size: A1