


Do not scale this drawing. Contractor to confirm all dimensions on site. Notify architect immediately of any discrepancies.

Revisions:
00 DH 13.02.24 Issued for Planning

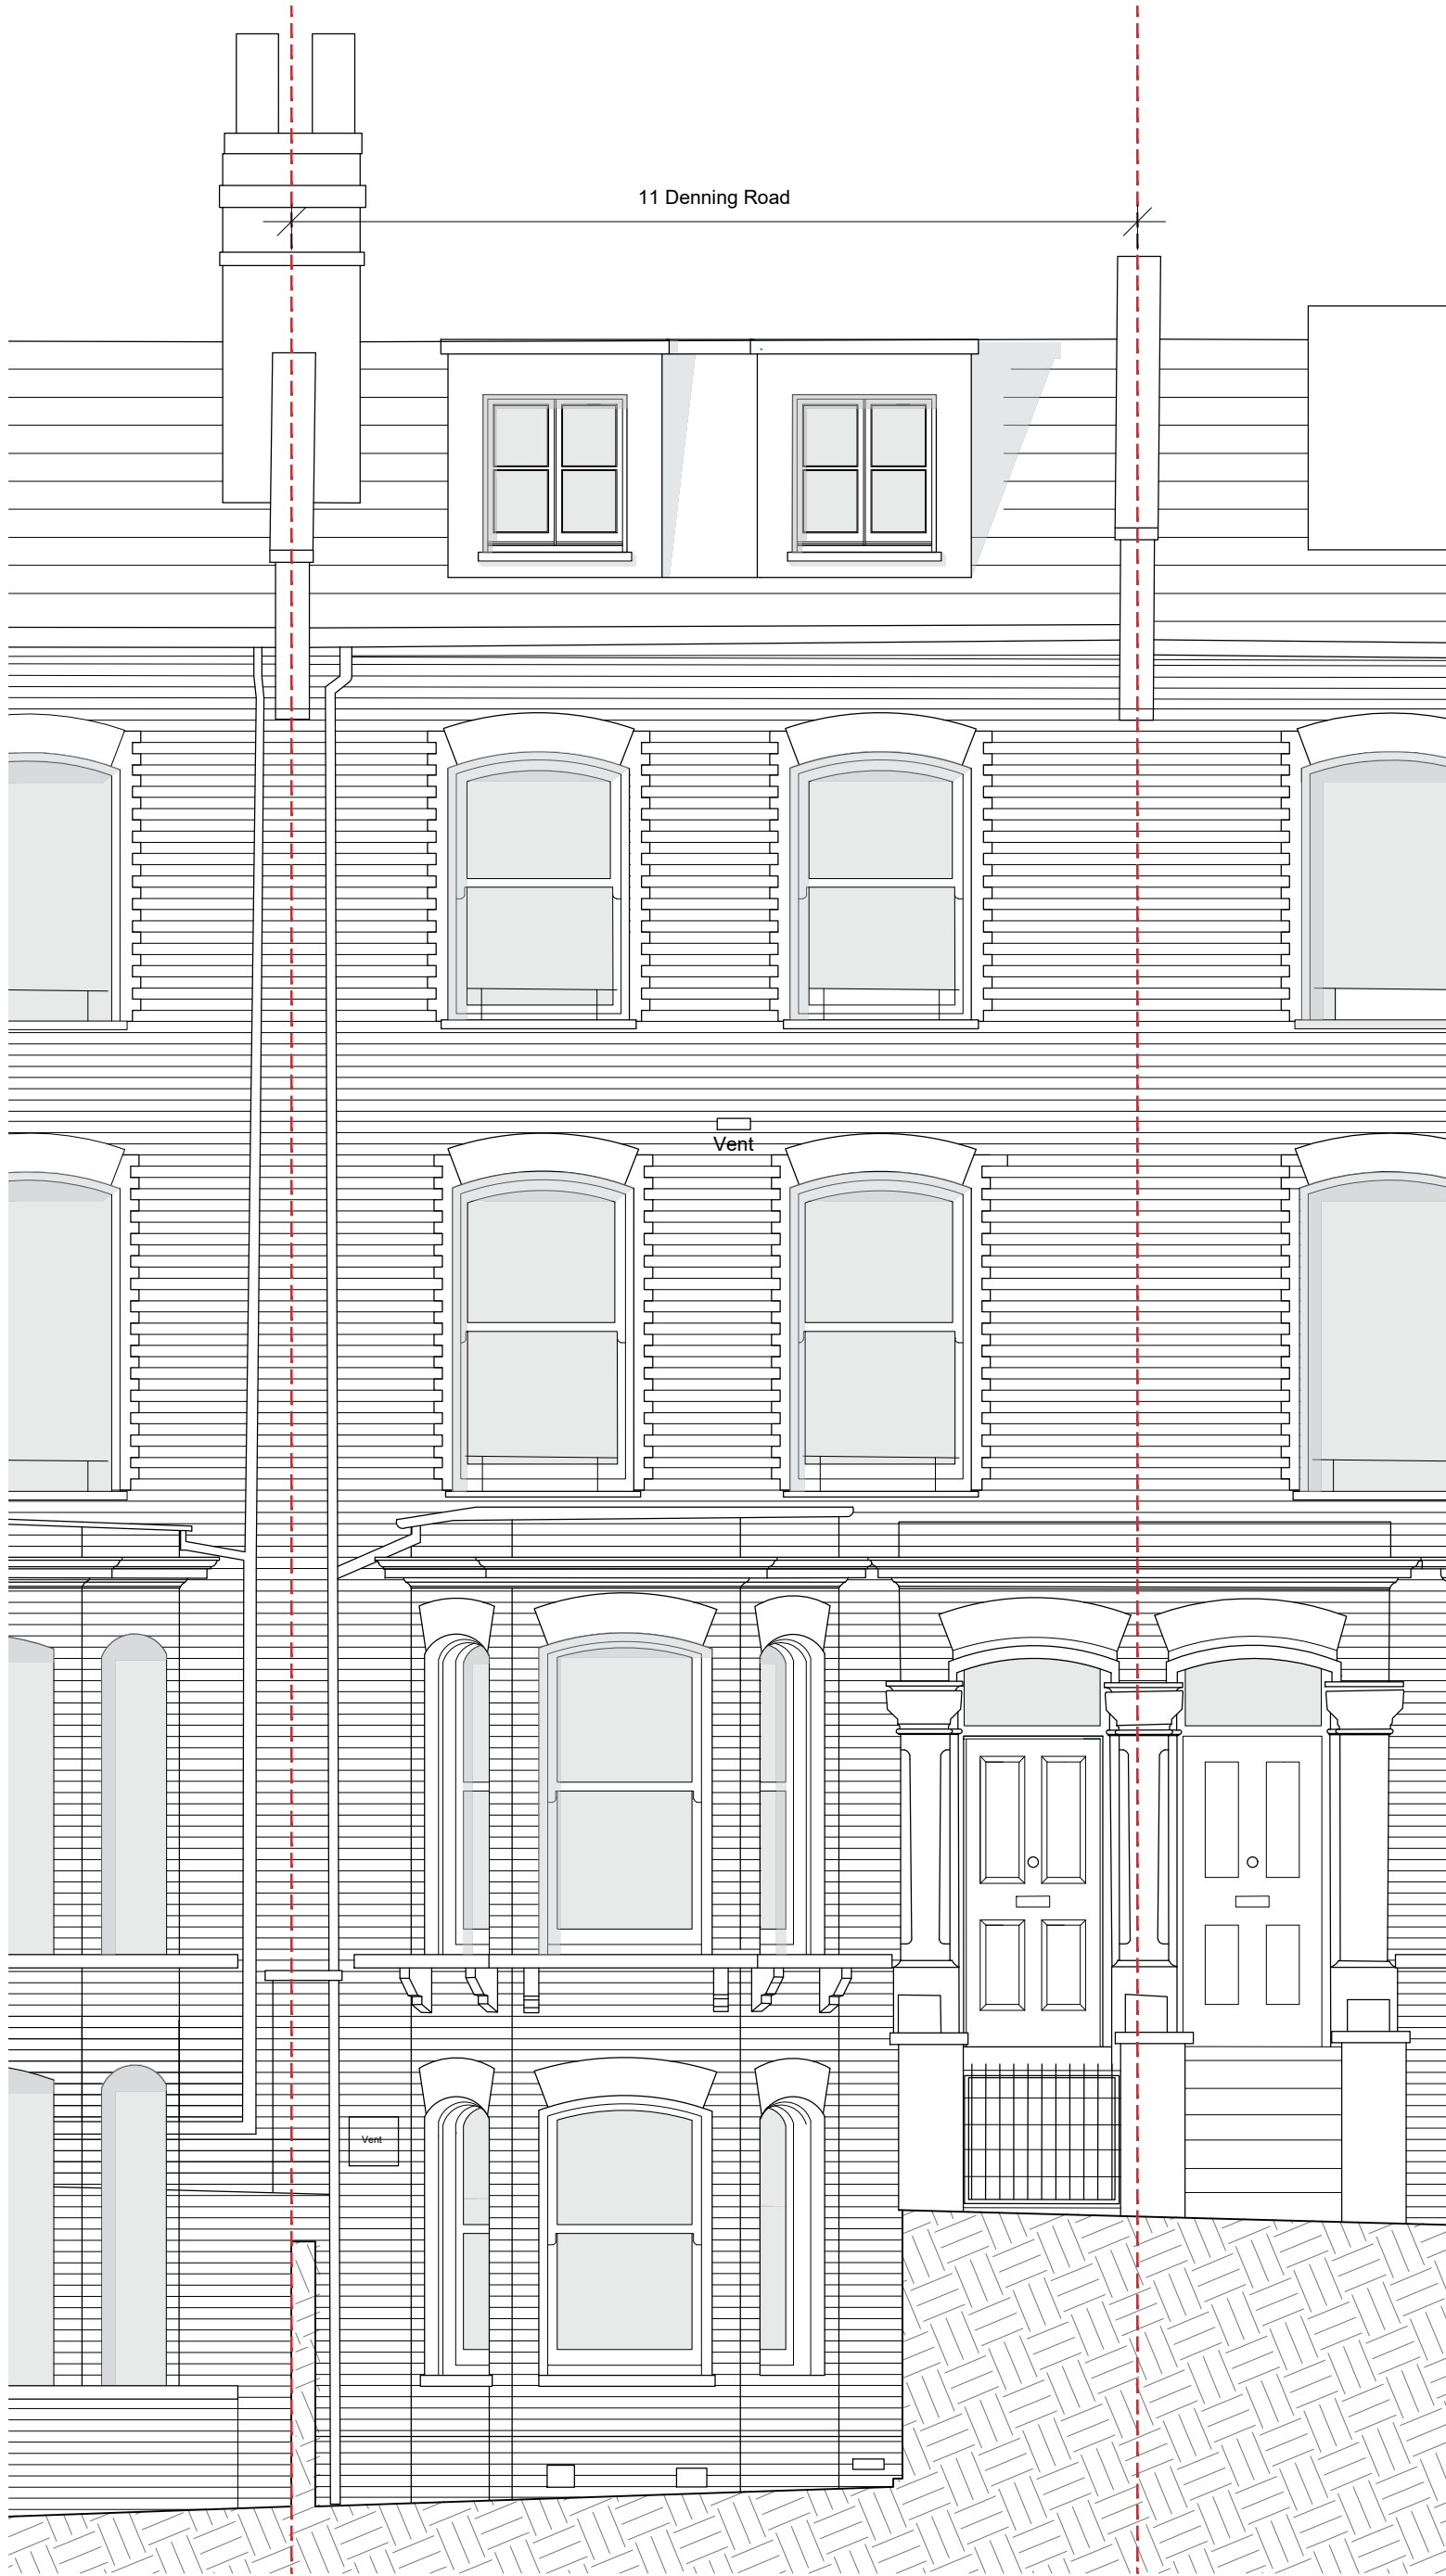

KEY:

- Existing / consented building fabric
- Proposed building fabric
- Boundary line

Key Plan



FORMATION
ARCHITECTS

Winchester House 1-3 Brixton Road London SW9 6DE
T 020 7251 0781 W formationarchitects.co.uk

Project

11 Denning Road
Hampstead
Camden Town, London
NW3 1ST

Client

Maja Loftdahl-Green

Drawing Title

Existing Elevation
AA

0 0.5 1 1.5
m

Drawn by DH Checked by CH Scale 1:50@A2

Status

For Planning

Job number 6922 Drawing number D1701 Revision 00