


BUSILIS

email: charlotte@busilis.co.uk
 website: www.busilis.co.uk
 address: 46 Warrington rd
 HA1 1SY London
 telephone: +44 (0) 75 99 32 64 65

GENERAL NOTES:

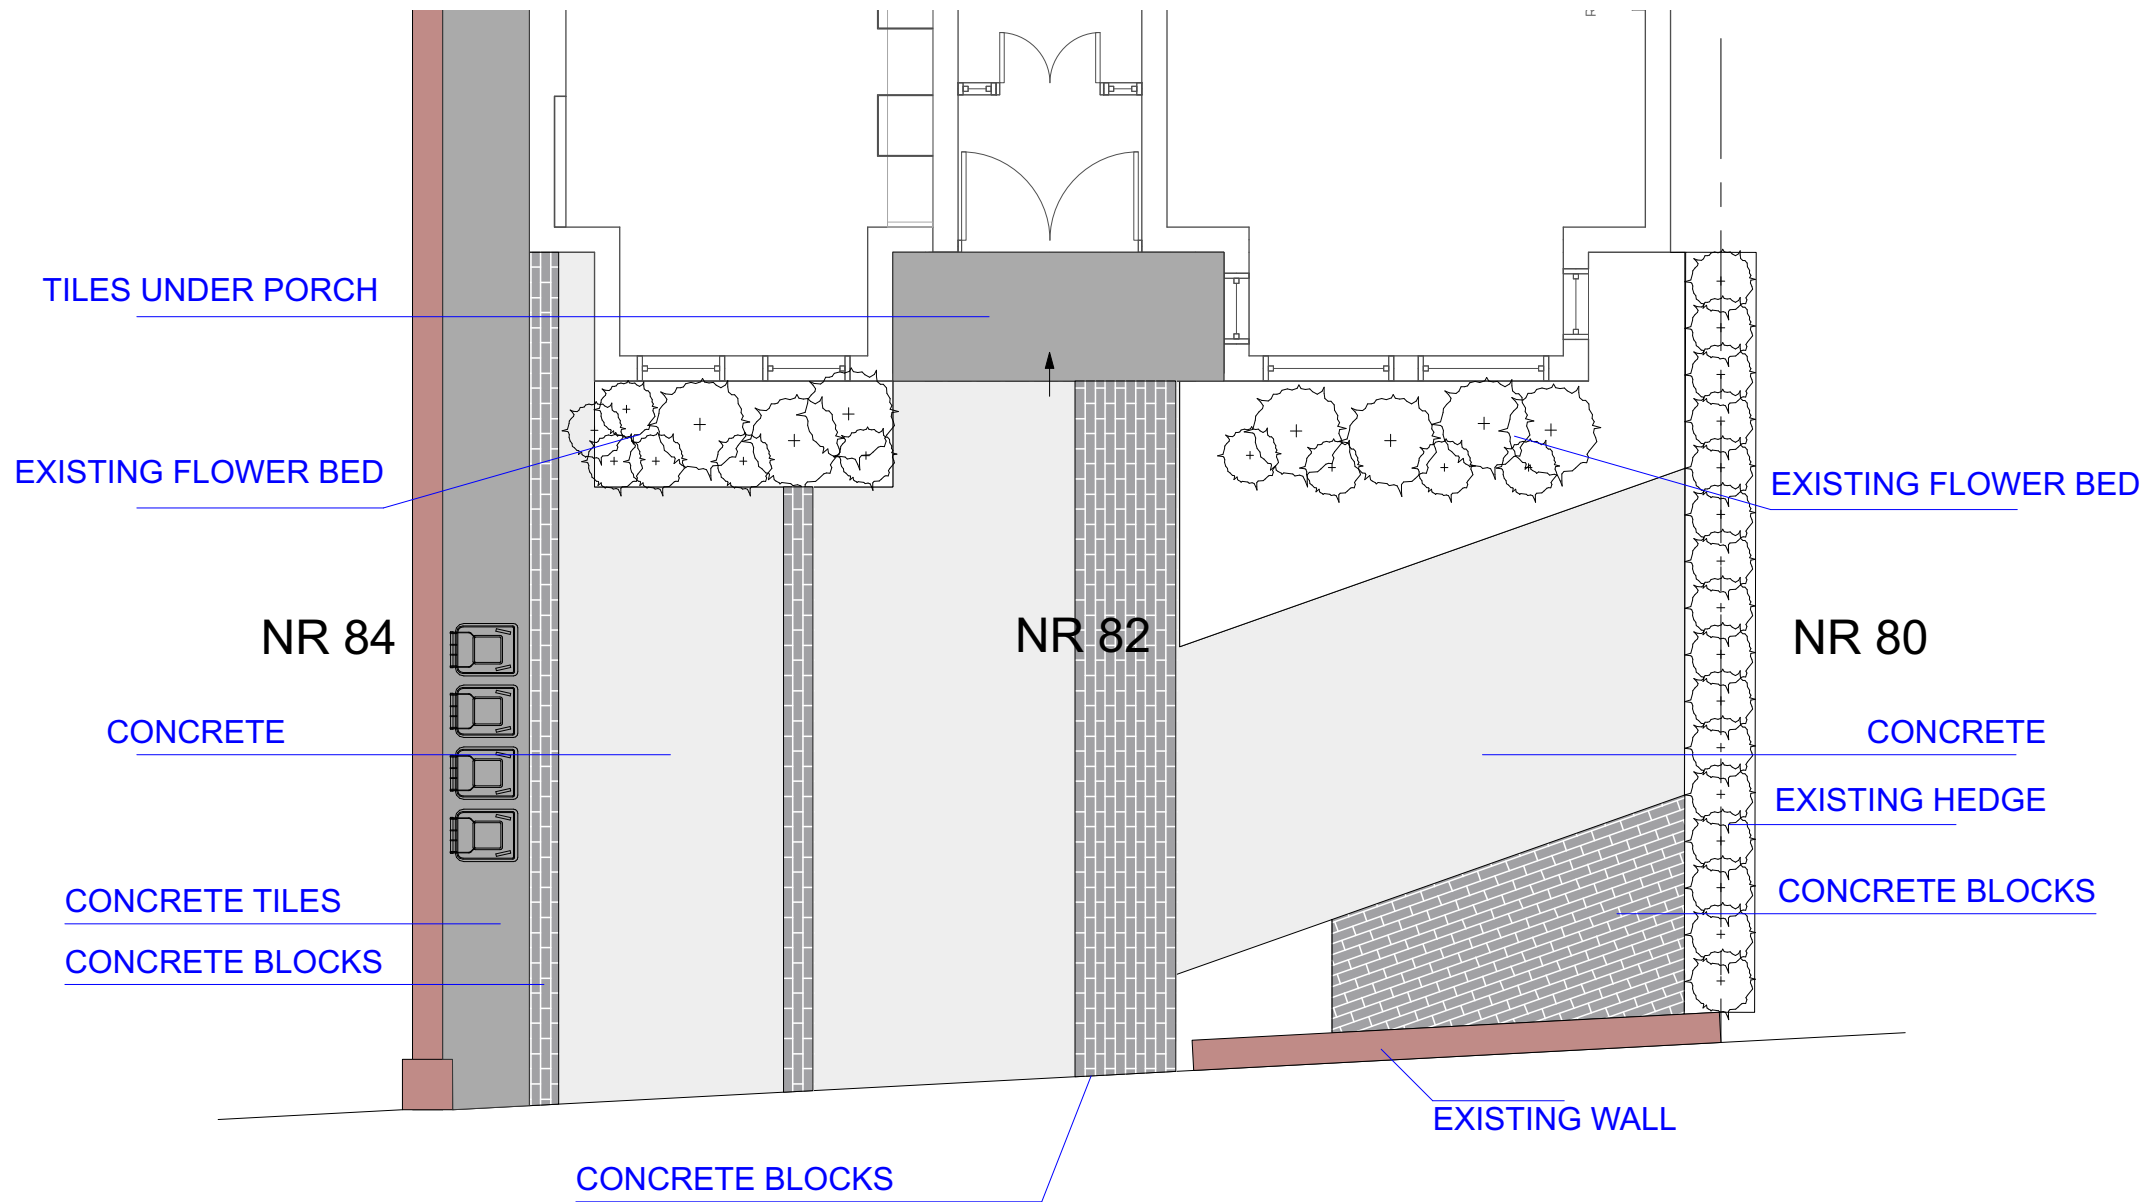

REVISION

No	Description	Date	By

CLIENT
 ESTELLE & GHISLAIN BOURIEZ


PROJECT ADDRESS
 82 GREENCROFT GARDENS
 NW6 3JQ LONDON

DRAWING TITLE
 EXISTING FRONT GARDEN
 PLAN

DRAWING NO
 B013 - E - FG - P

DATE 22.01.24	SCALE 1:75 @A3	DRAWN CV
-------------------------	--------------------------	--------------------

1 Plan
1:75

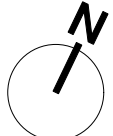

BUSILIS

email: charlotte@busilis.co.uk
 website: www.busilis.co.uk
 address: 46 Warrington rd
 HA1 1SY London
 telephone: +44 (0) 75 99 32 64 65

GENERAL NOTES:

REVISION

No	Description	Date	By


CLIENT
 ESTELLE & GHISLAIN BOURIEZ

PROJECT ADDRESS
 82 GREENCROFT GARDENS
 NW6 3JQ LONDON


DRAWING TITLE
 PROPOSED FRONT GARDEN
 PLAN

DRAWING NO
 B013 - FG - P

DATE 19.01.24	SCALE 1:75 @A3	DRAWN CV
-------------------------	--------------------------	--------------------

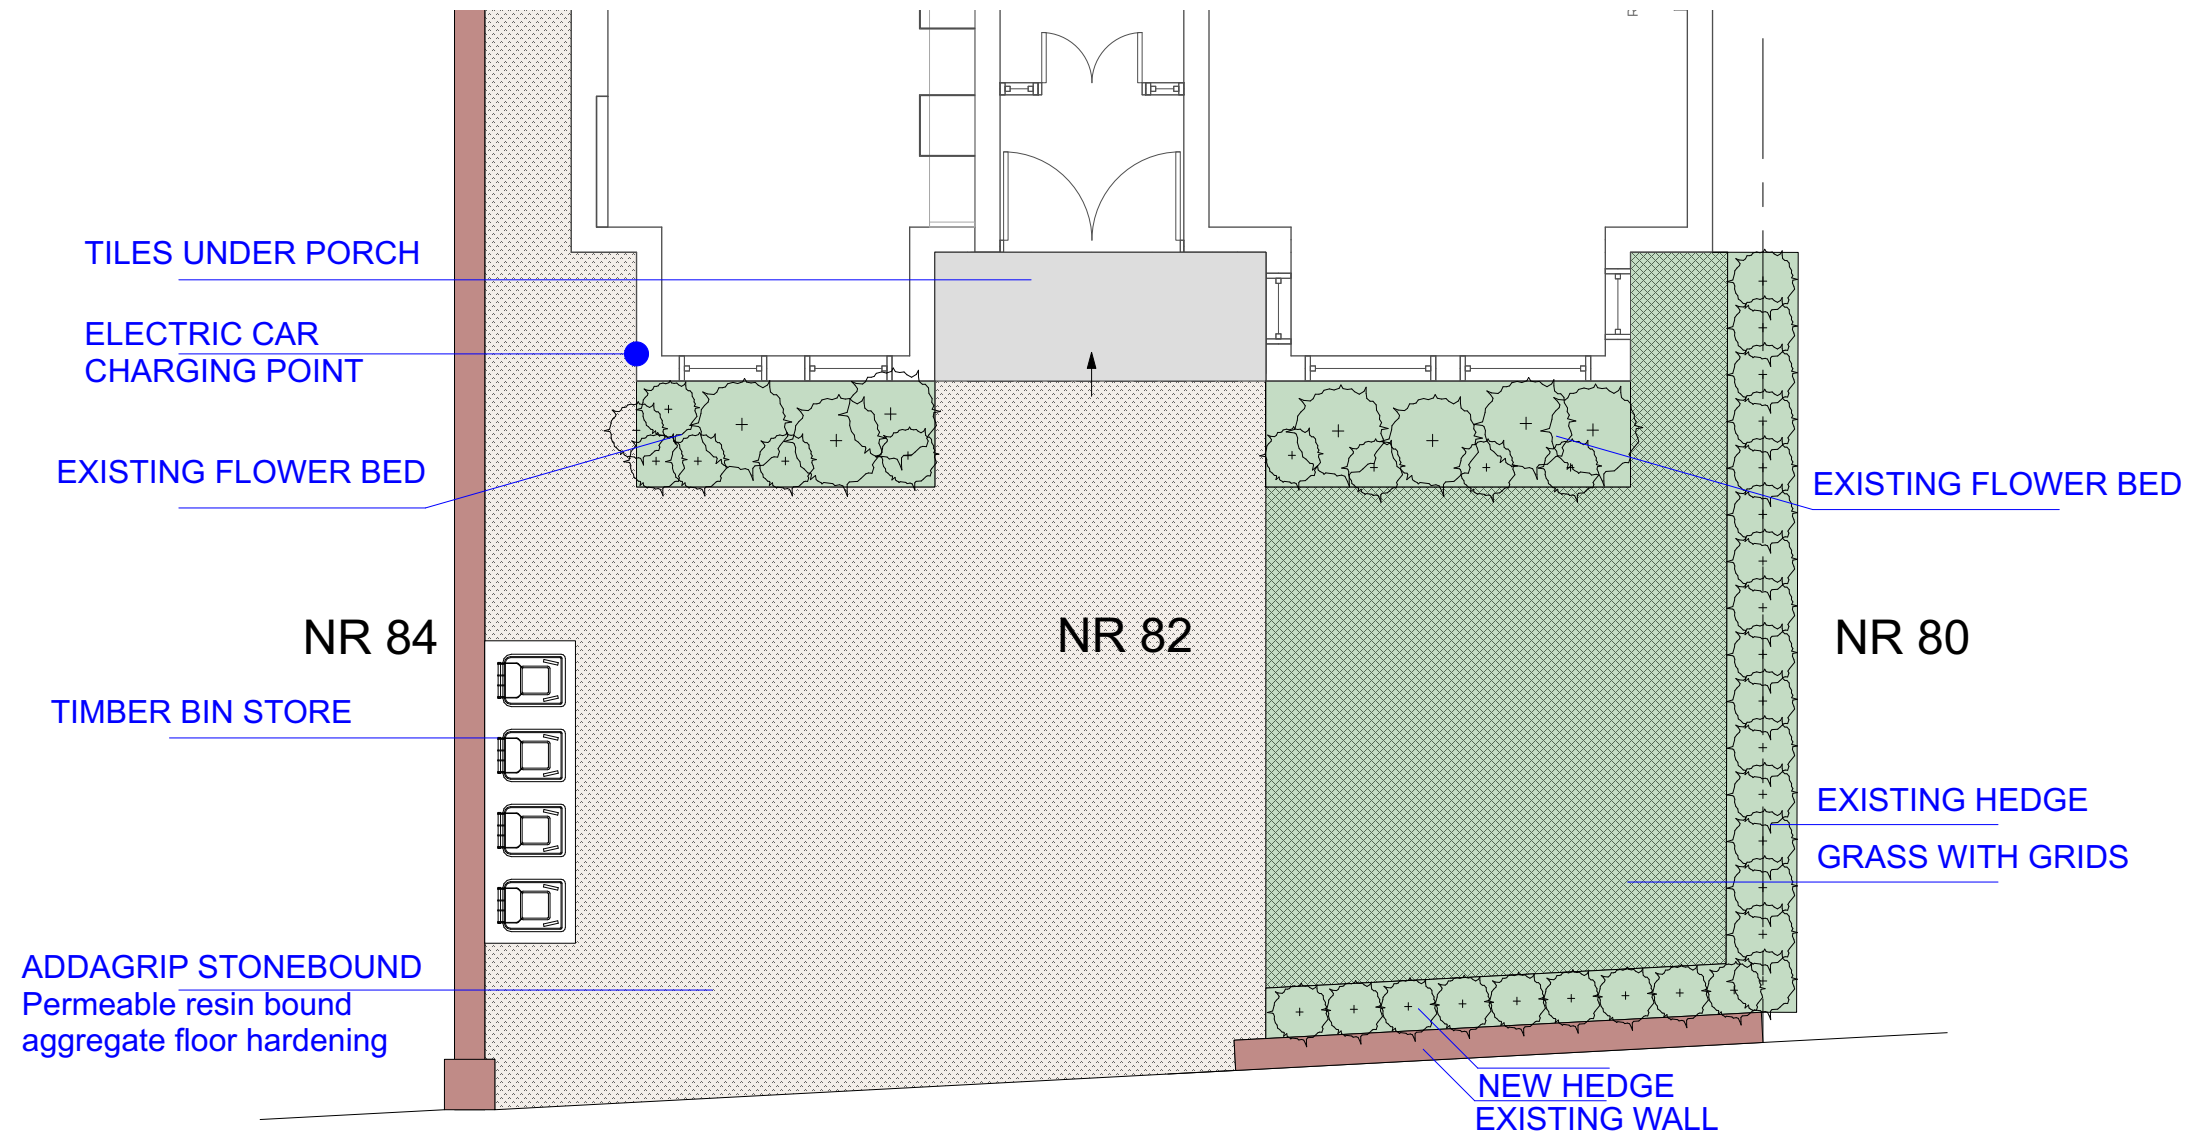


1 Plan
1:75

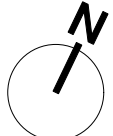

BUSILIS

email: charlotte@busilis.co.uk
website: www.busilis.co.uk
address: 46 Warrington rd
HA1 1SY London
telephone: +44 (0) 75 99 32 64 65

GENERAL NOTES:

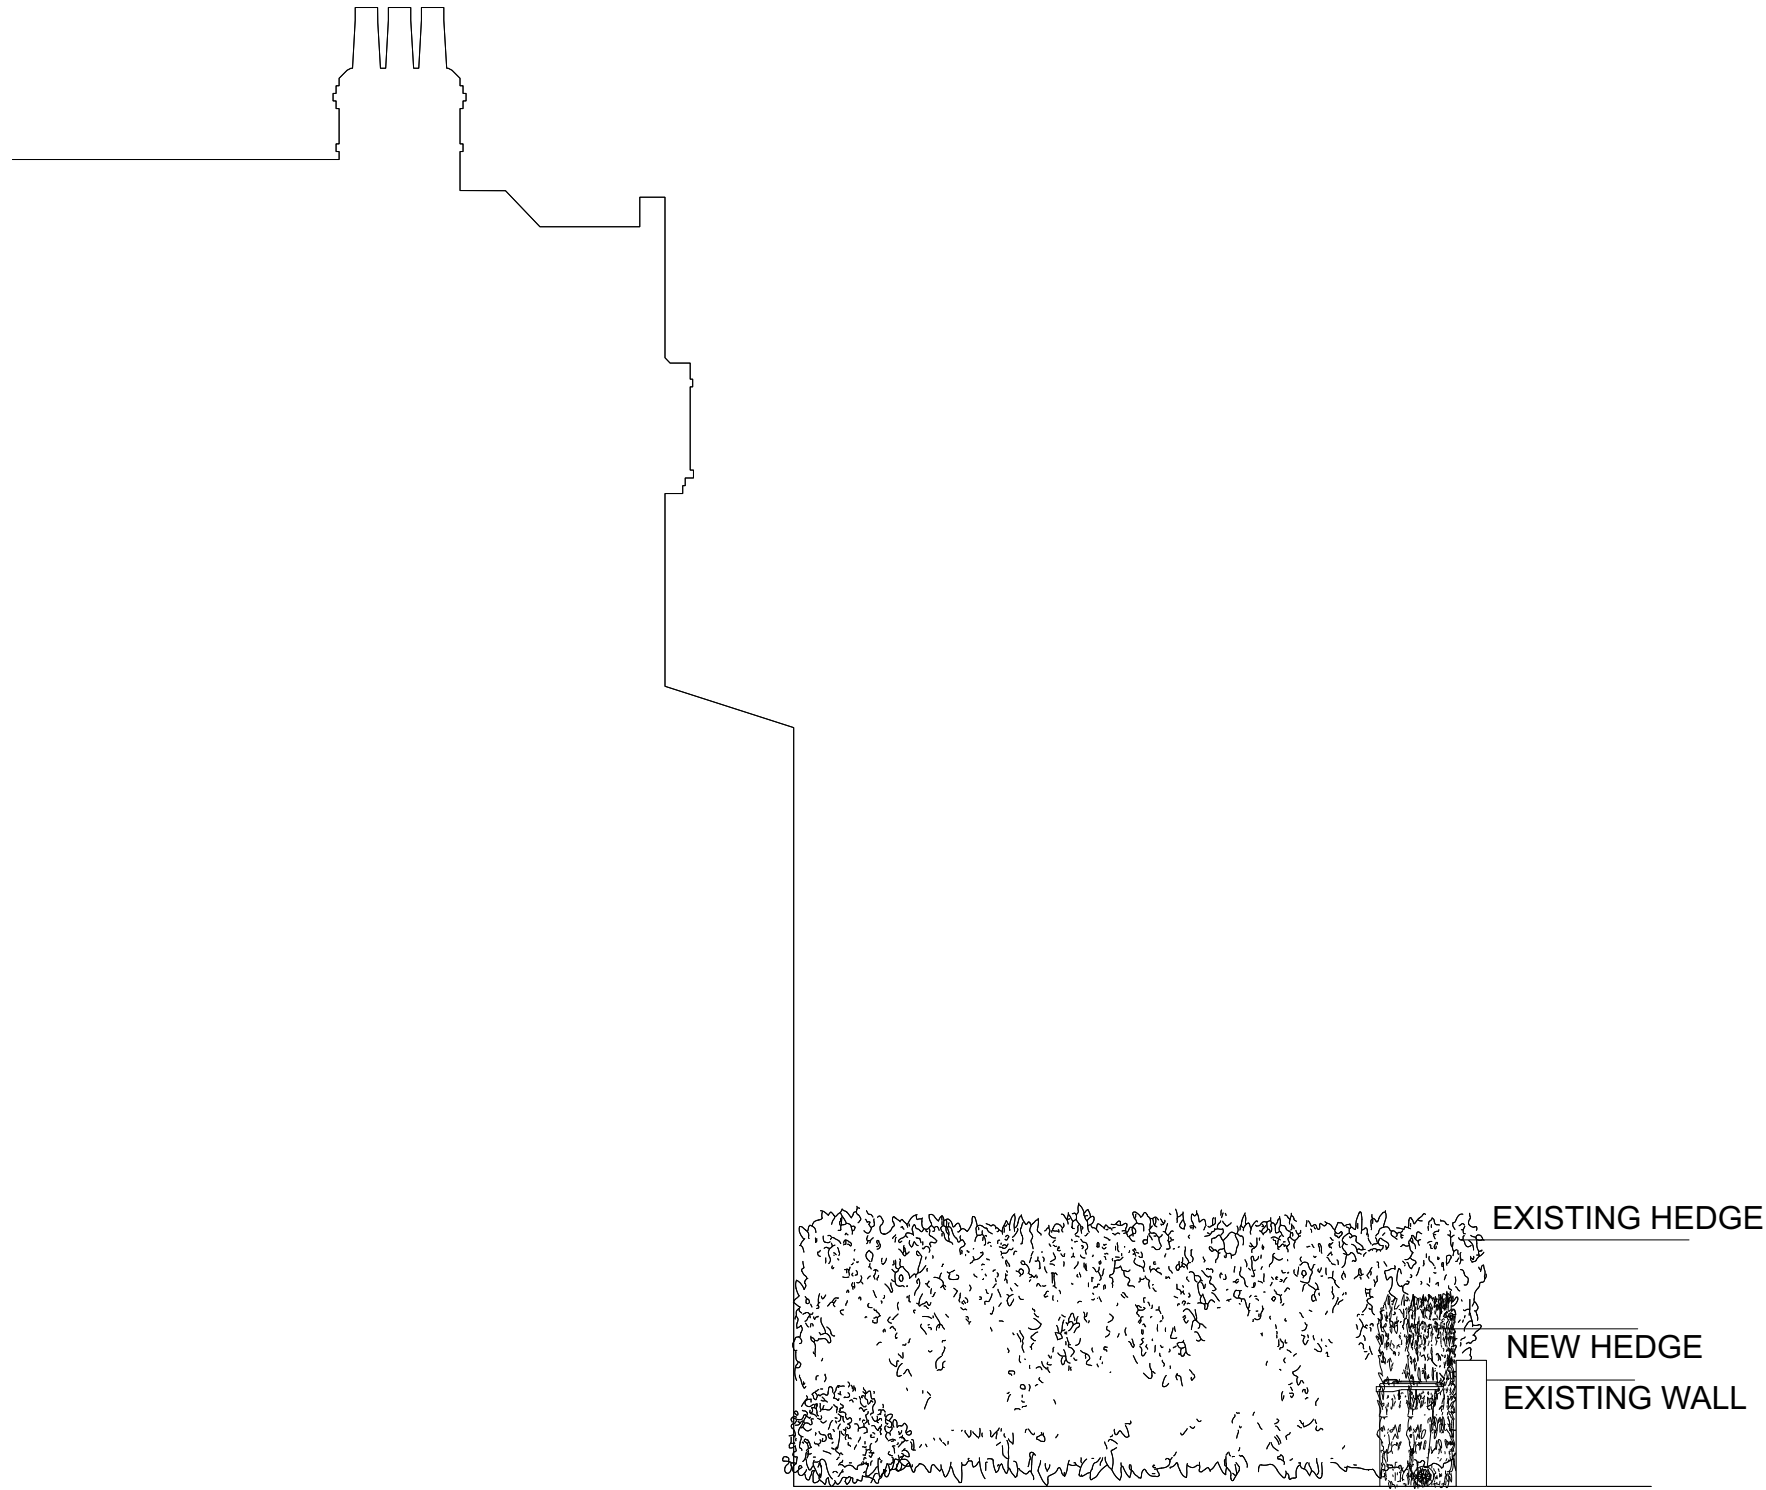

REVISION

No	Description	Date	By

CLIENT
ESTELLE & GHISLAIN BOURIEZ

PROJECT ADDRESS
82 GREENCROFT GARDENS
NW6 3JQ LONDON

DRAWING TITLE
PROPOSED FRONT GARDEN
SECTION

DRAWING NO
B013 - FG - S

DATE 19.01.24	SCALE 1:75 @A3	DRAWN CV
-------------------------	--------------------------	--------------------

1 Section
1:75



BUSILIS

email: charlotte@busilis.co.uk
 website: www.busilis.co.uk
 address: 46 Warrington rd
 HA1 1SY London
 telephone: +44 (0) 75 99 32 64 65

GENERAL NOTES:

REVISION

No	Description	Date	By

CLIENT
 ESTELLE & GHISLAIN BOURIEZ

PROJECT ADDRESS
 82 GREENCROFT GARDENS
 NW6 3JQ LONDON

DRAWING TITLE
 PROPOSED FRONT GARDEN
 ELEVATION

DRAWING NO
 B013 - FG - E

DATE 19.01.24	SCALE 1:75 @A3	DRAWN CV
-------------------------	--------------------------	--------------------



1 Section
 1:75